


NOTE
 1. SEE ITEM DETAIL SHEET FOR REMOVAL OF EXISTING GUARDRAIL.

GUARDRAIL TREATMENT - OVERPASS BRIDGE 86

NORTHBOUND MM 130.126
 SOUTHBOUND MM 130.132
 VT ROUTE 2-B OVER INTERSTATE 91

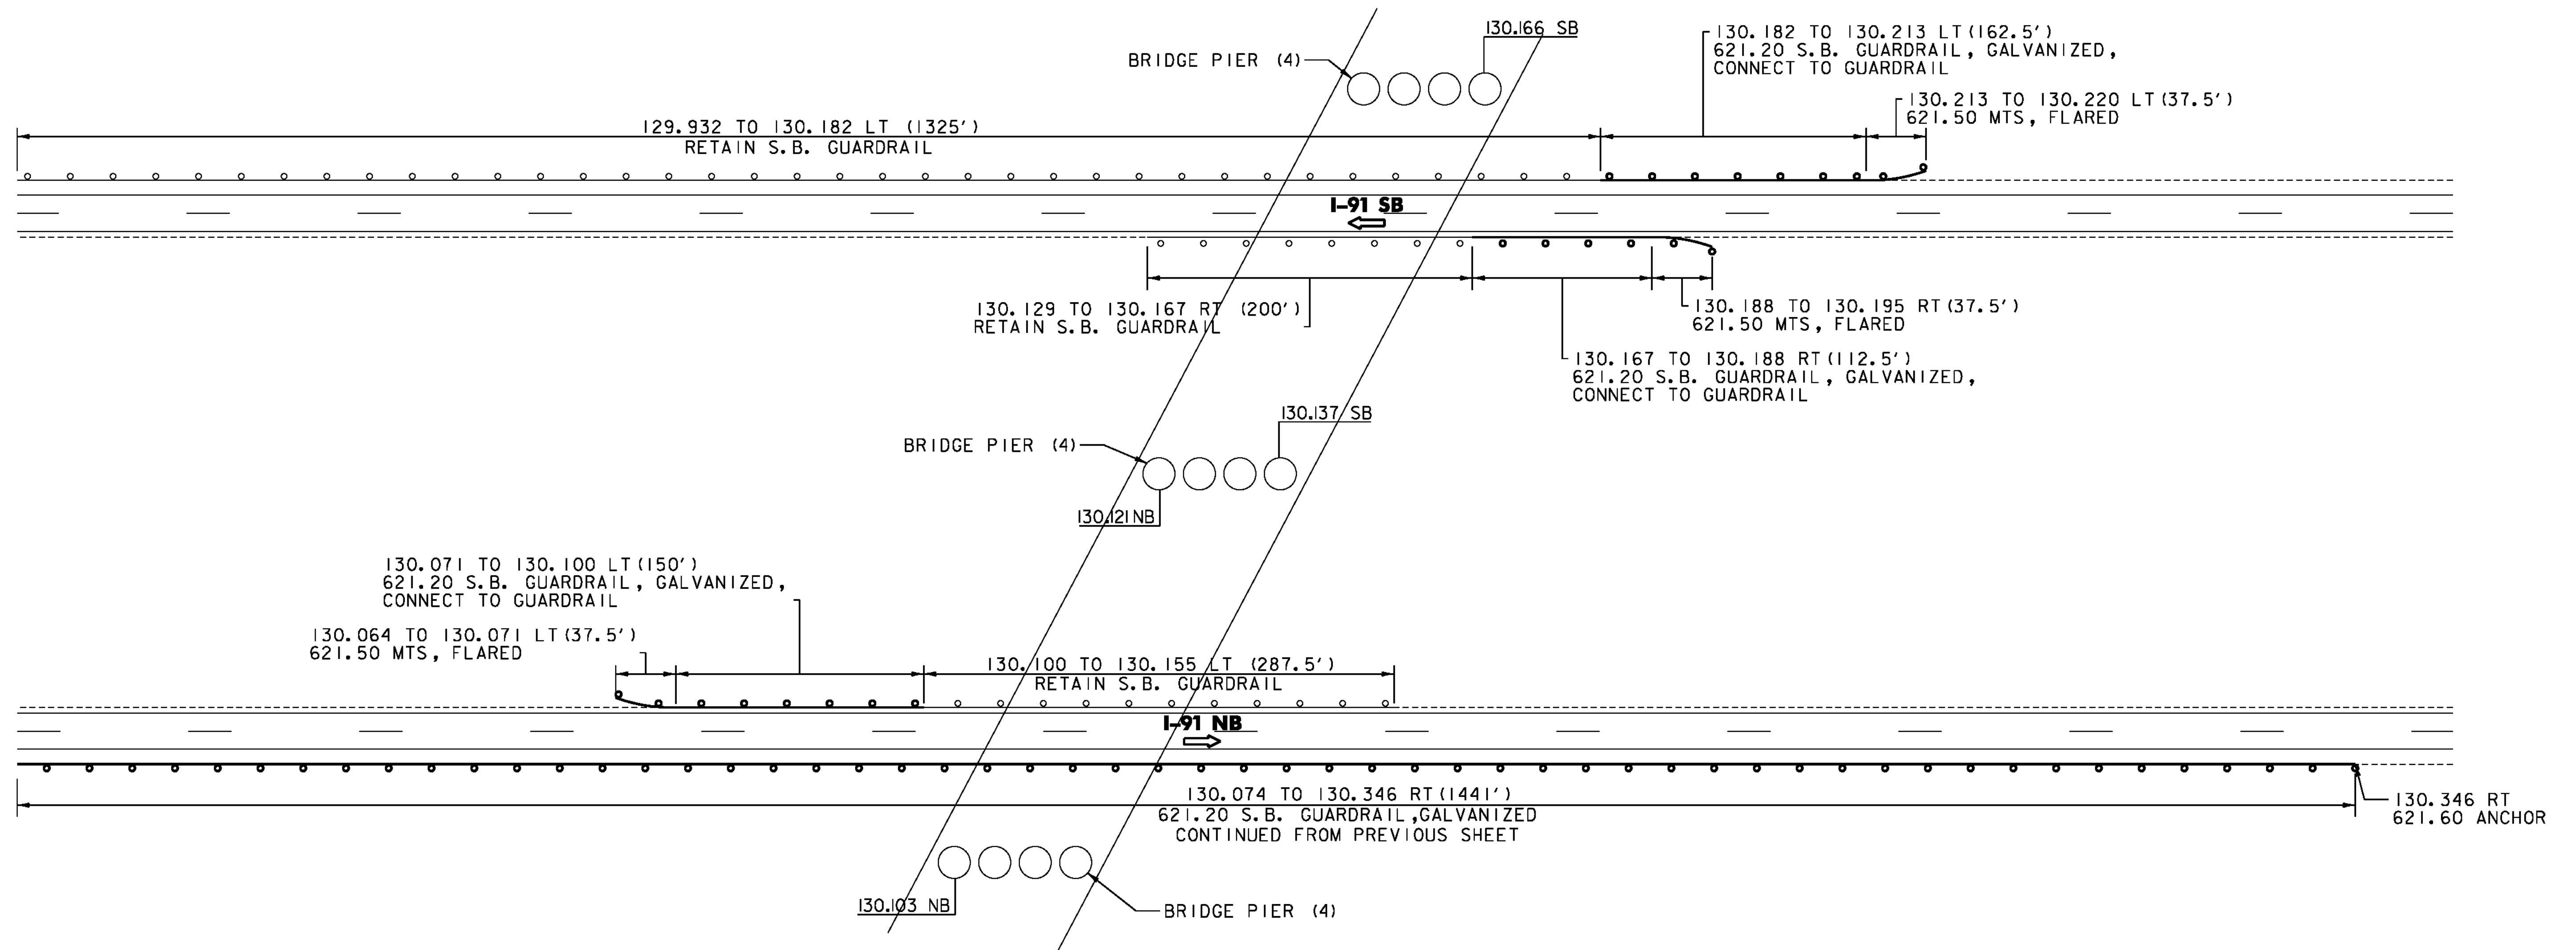

**BRIDGE /GUARDRAIL
 TREATMENT DETAIL SHEET 4**

PROJECT NAME: ST. JOHNSBURY-LYNDON	PROJECT NUMBER: IM 091-3(50)
FILE NAME: Ila346/cos/zlla346frm.dgn	PLOT DATE: 10/17/2013
PROJECT LEADER: PTS	DRAWN BY: JLS
DESIGNED BY: NLL	CHECKED BY: PTS
IPARM FILE NAME: plla346_26	SHEET 26 OF 72

NOT TO SCALE