


**NOTE**  
 1. SEE ITEM DETAIL SHEET FOR REMOVAL OF EXISTING GUARDRAIL.

**GUARDRAIL TREATMENT - OVERPASS BRIDGE 88**

NORTHBOUND MM 130.646  
 SOUTHBOUND MM 130.651  
 US ROUTE 2 OVER INTERSTATE 91

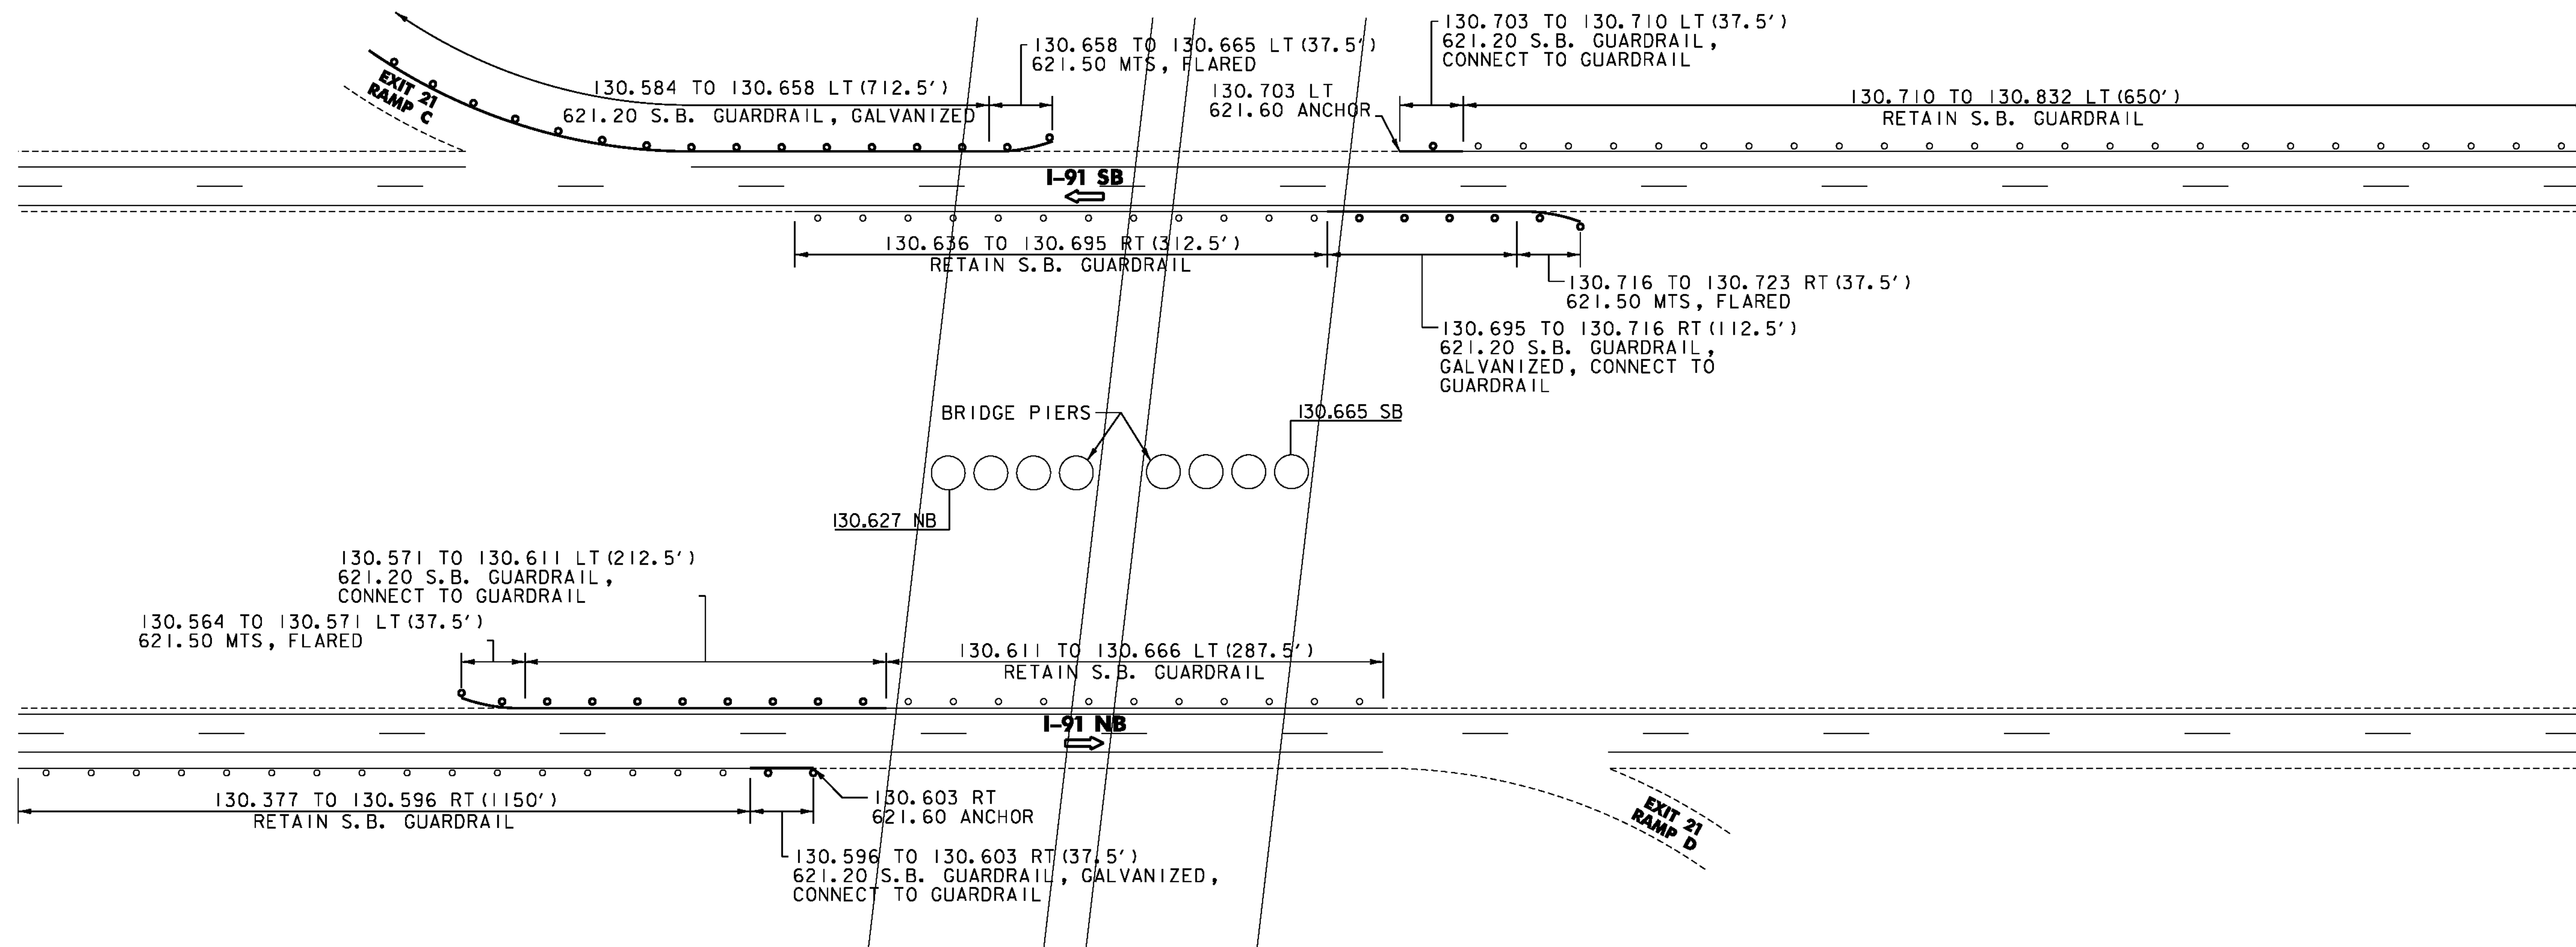

NOT TO SCALE

**BRIDGE / GUARDRAIL  
 TREATMENT DETAIL SHEET 5**

PROJECT NAME: ST. JOHNSBURY-LYNDON	PROJECT NUMBER: IM 091-3(50)
FILE NAME: Ila346/cos/zlla346frm.dgn	PLOT DATE: 10/17/2013
PROJECT LEADER: PTS	DRAWN BY: JLS
DESIGNED BY: NLL	CHECKED BY: PTS
IPARM FILE NAME: plla346_27	SHEET 27 OF 72