


NOTE
 1. SEE ITEM DETAIL SHEET FOR REMOVAL OF EXISTING GUARDRAIL.

GUARDRAIL TREATMENT - BRIDGE 91N AND 91S

NORTHBOUND MM 134.030
 SOUTHBOUND MM 134.054
 INTERSTATE 91 OVER TH 10

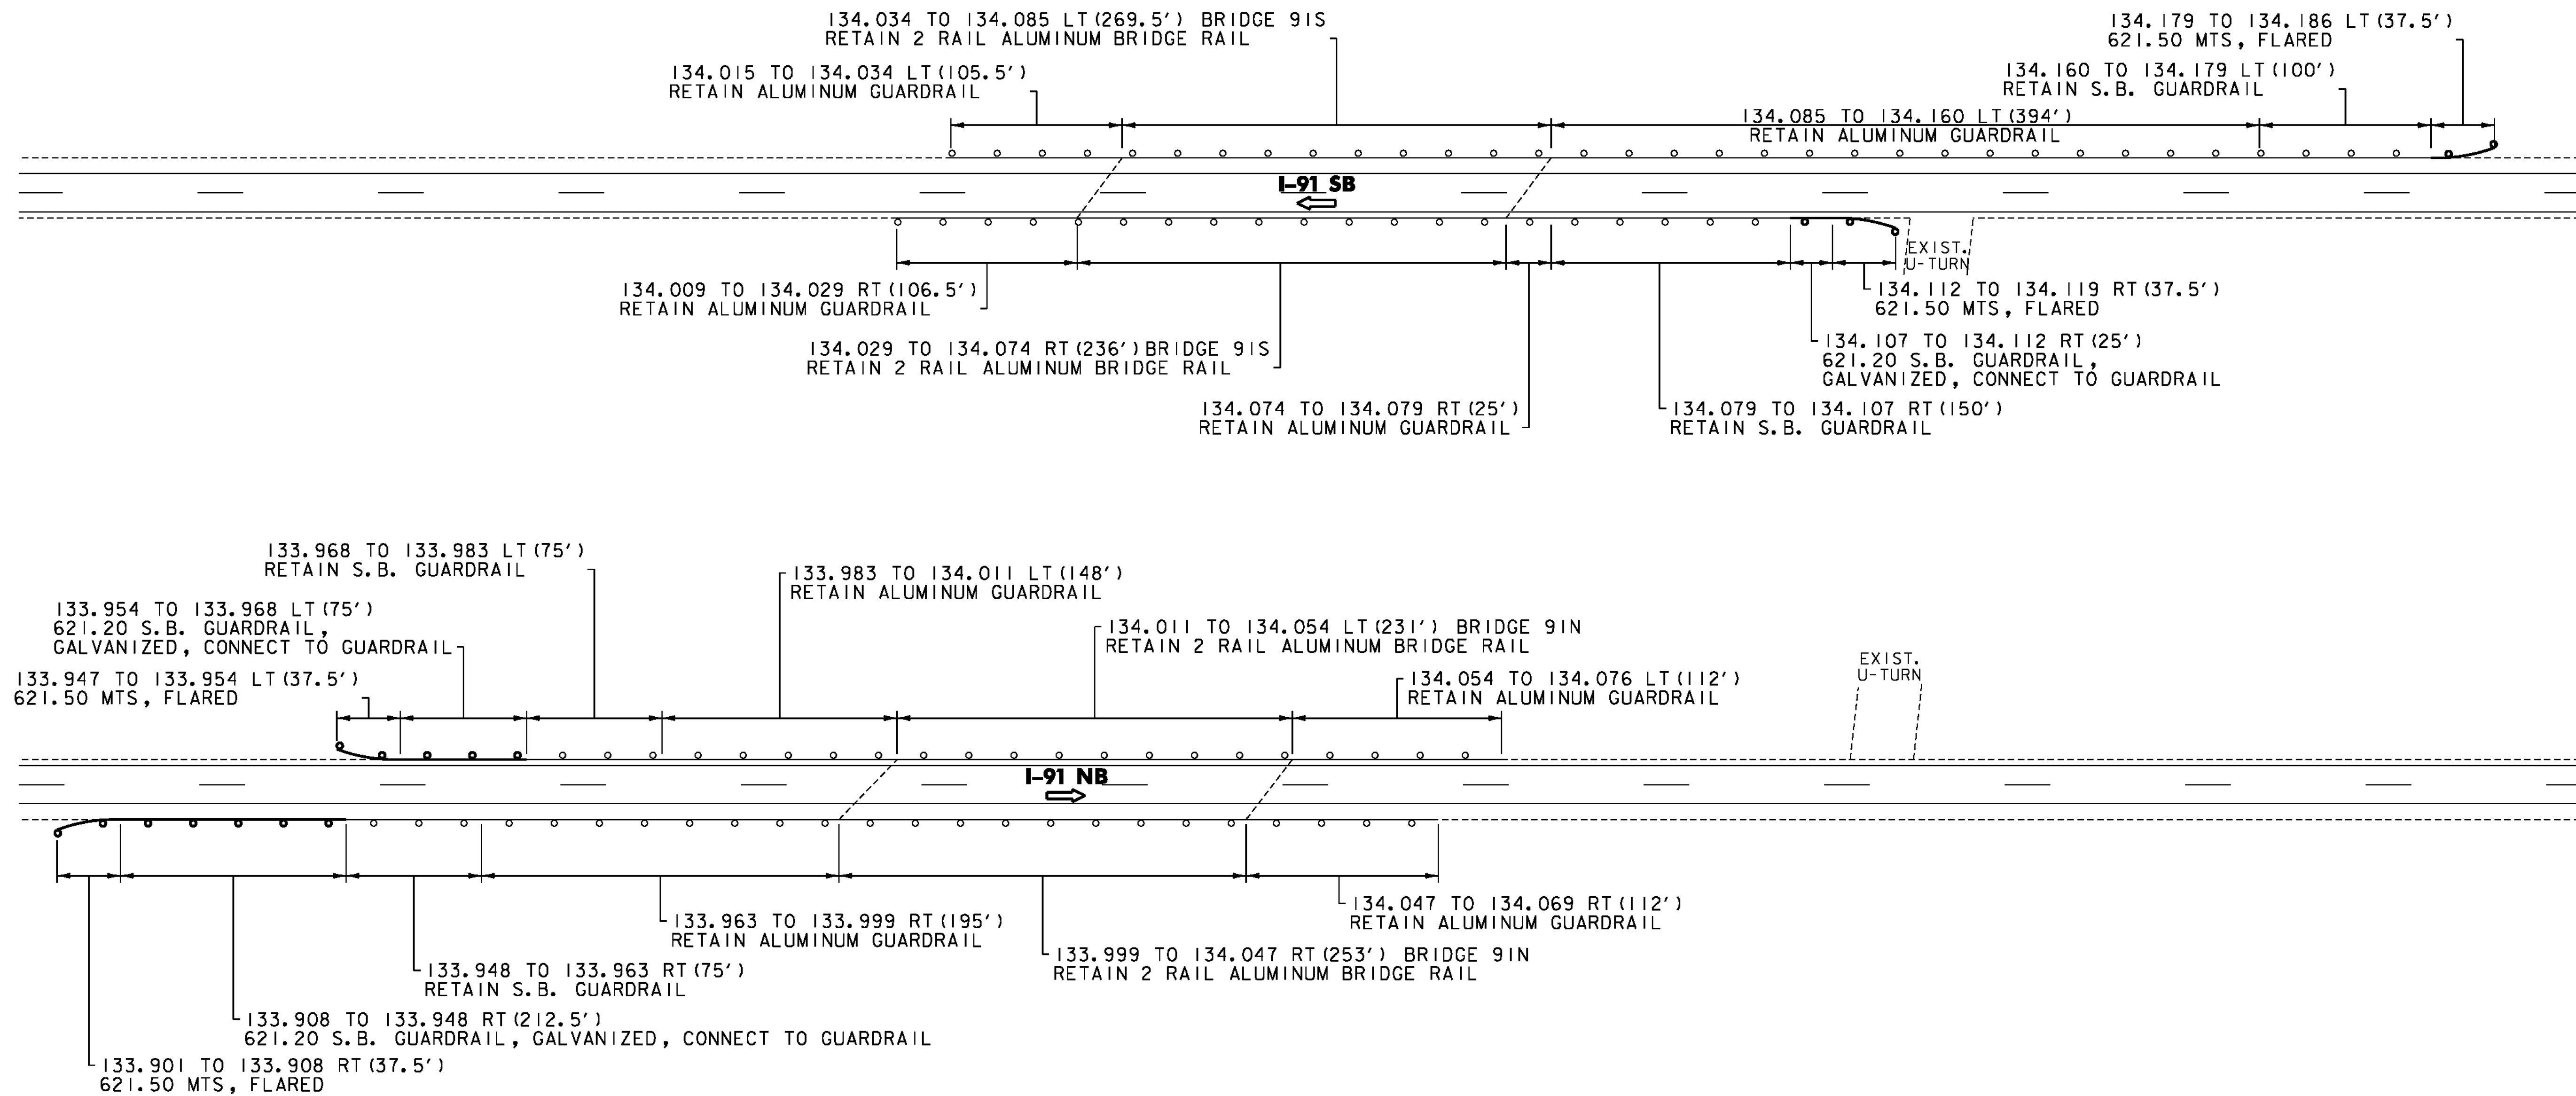

**BRIDGE /GUARDRAIL
 TREATMENT DETAIL SHEET 6**

PROJECT NAME: ST. JOHNSBURY-LYNDON

PROJECT NUMBER: IM 091-3(50)

FILE NAME: Ila346/cos/zlla346frm.dgn

PLOT DATE: 10/17/2013

PROJECT LEADER: PTS

DRAWN BY: JLS

DESIGNED BY: NLL

CHECKED BY: PTS

IPARM FILE NAME: plla346_28

SHEET 28 OF 72

NOT TO SCALE