


NOTE
 1. SEE ITEM DETAIL SHEET FOR REMOVAL OF EXISTING GUARDRAIL.

GUARDRAIL TREATMENT - BRIDGE 92N AND 92S

NORTHBOUND MM 136.565
 SOUTHBOUND MM 136.618
 INTERSTATE 91 OVER US ROUTE 5

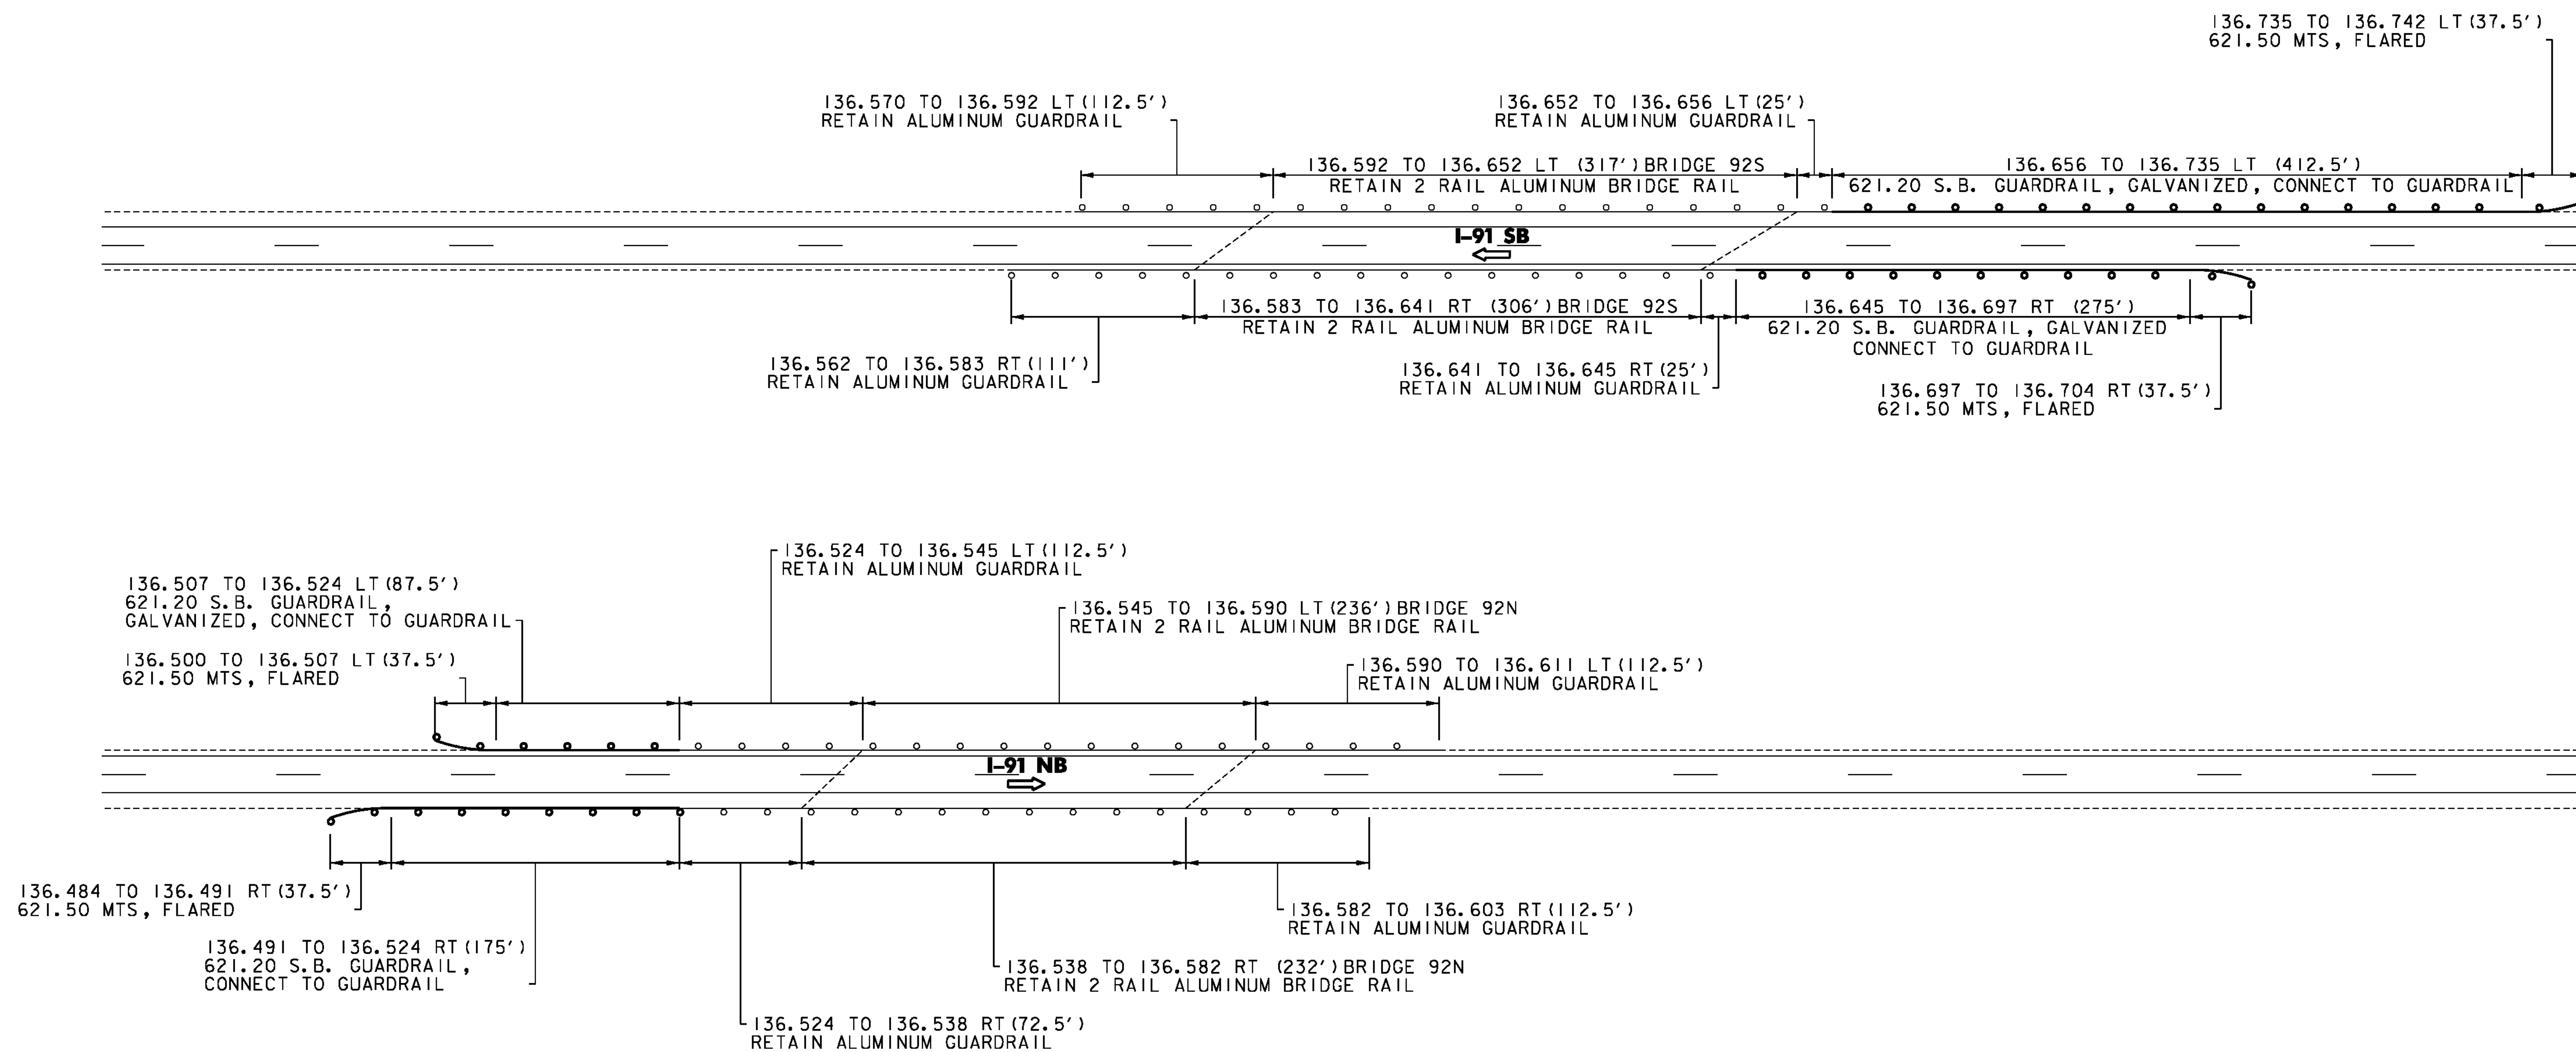

**BRIDGE /GUARDRAIL
 TREATMENT DETAIL SHEET 7**

PROJECT NAME: ST. JOHNSBURY-LYNDON	PROJECT NUMBER: IM 091-3(50)
FILE NAME: Ila346/cos/zlla346frm.dgn	PLOT DATE: 10/17/2013
PROJECT LEADER: PTS	DRAWN BY: JLS
DESIGNED BY: NULL	CHECKED BY: PTS
IPARM FILE NAME: plla346_29	SHEET 29 OF 72

NOT TO SCALE