

TEMPORARY 6 INCH WHITE LINE, PAINT
DURABLE 6 INCH WHITE LINE, POLYUREA

RAMP D SOLID RT 1046'
RAMP F SOLID RT 1774'
RAMP G SOLID RT 97'
130.609 TO 130.672 DOTTED RT 335'
130.867 TO 131.403 DOTTED RT 2830'

TEMPORARY 6 INCH YELLOW LINE, PAINT
DURABLE 6 INCH YELLOW LINE, POLYUREA

RAMP D SOLID LT 980'
RAMP D SOLID LT 142'
RAMP F SOLID LT 1776'
RAMP G SOLID LT 98'

TEMPORARY 12 INCH WHITE LINE, PAINT
DURABLE 12 INCH WHITE LINE, POLYUREA

I-91 SOLID RT 123'
I-91 SOLID RT 152'
RAMP D SOLID LT 74'
RAMP D SOLID LT (GORE STRIPES) 40'
RAMP D SOLID LT 38'
RAMP F SOLID LT 101'
RAMP G SOLID RT 41'


TEMPORARY 24 INCH STOP BAR, PAINT
DURABLE 24 INCH STOP BAR (OPTION BID ITEM)
RAMP G 19'

TEMPORARY LETTER OR SYMBOL, PAINT
DURABLE LETTER OR SYMBOL (OPTION BID ITEM)

RAMP D "STOP"
RAMP D "AHEAD"
RAMP D WRONG WAY ARROW
RAMP D YIELD MARKINGS (5)
RAMP G "STOP"

MANUFACTURED TERMINAL SECTION, FLARED
REMOVAL AND DISPOSAL OF GUARDRAIL
DELINEATOR WITH STEEL POST
SEE ITEM DETAIL SUMMARY SHEETS

SPECIAL PROVISION
(DECOMMISSION CURB DROP INLET)
RAMP F RT (2)

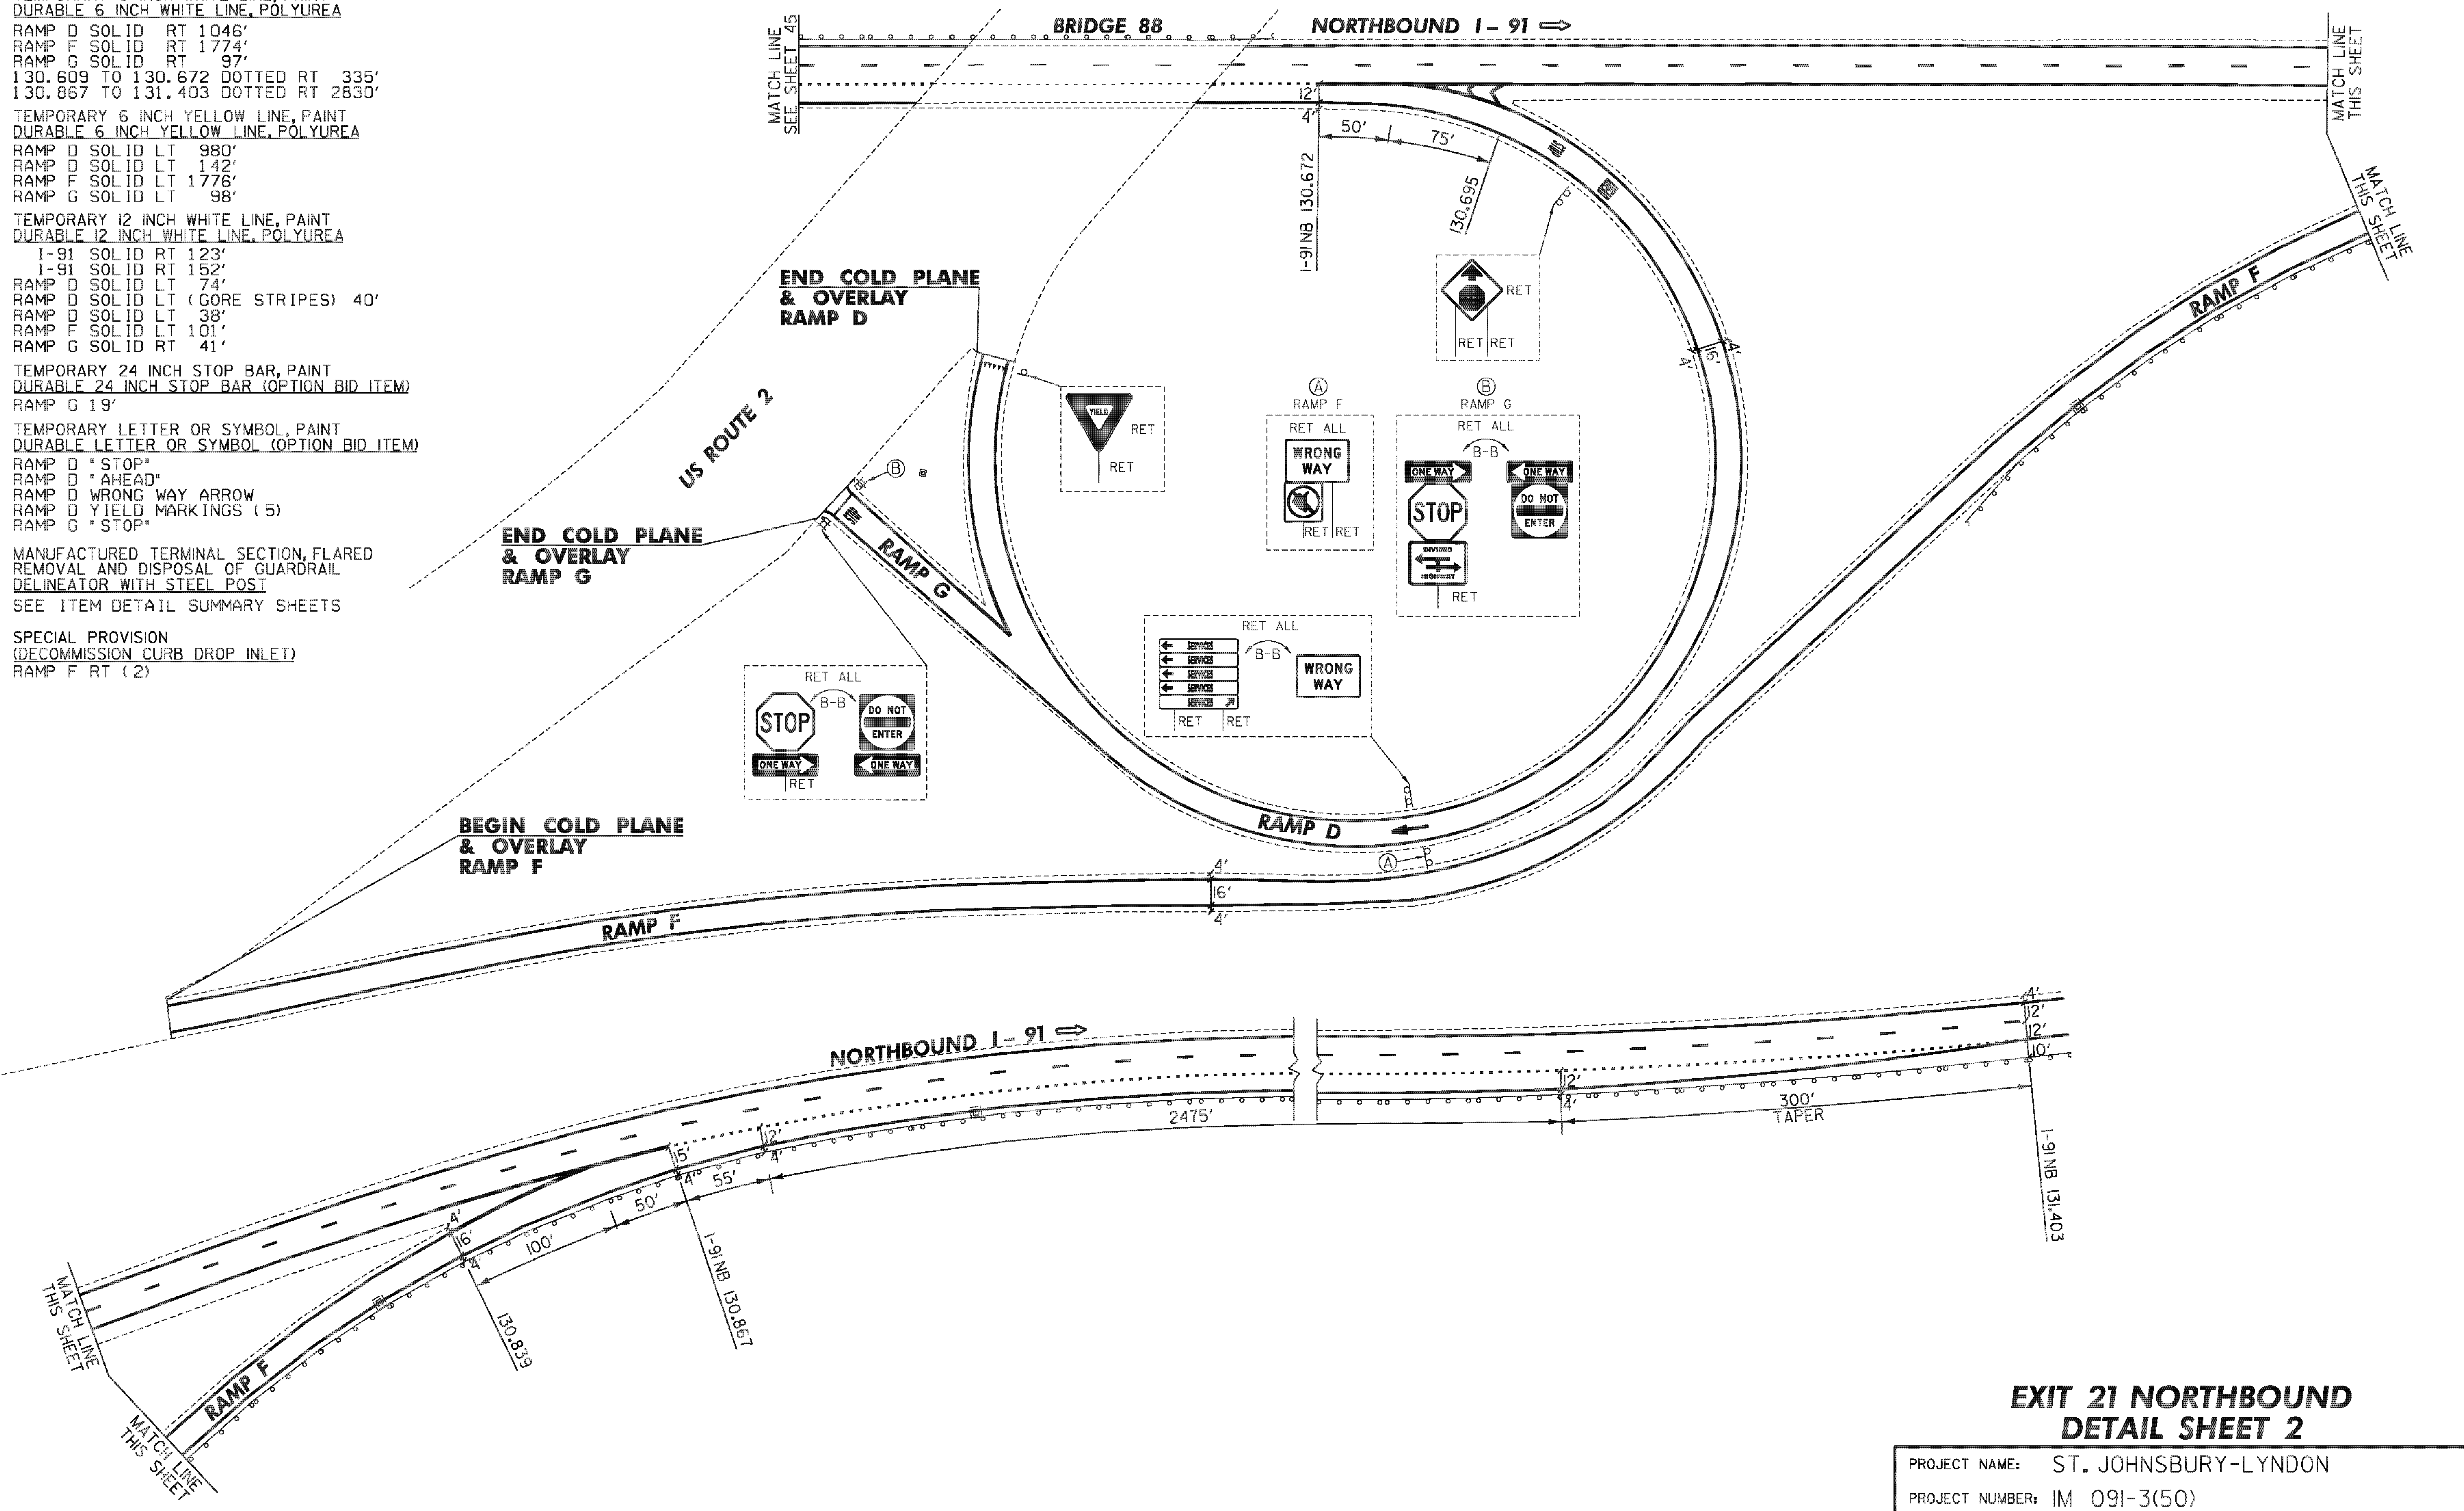

**EXIT 21 NORTHBOUND
DETAIL SHEET 2**

PROJECT NAME:	ST. JOHNSBURY-LYNDON
PROJECT NUMBER:	IM 091-3(50)
FILE NAME:	11a346/cos/z11a346Int2Inb2.dgn
PROJECT LEADER:	PTS
DESIGNED BY:	NLL
IPARM FILE NAME:	pl1a346_46
PLOT DATE:	10/17/2013
DRAWN BY:	JLS
CHECKED BY:	PTS
SHEET	46 OF 72

NOT TO SCALE