


TEMPORARY 6 INCH WHITE LINE, PAINT
 DURABLE 6 INCH WHITE LINE, POLYUREA
 RAMP E SOLID RT 933'
 130.719 TO 130.812 DOTTED LT 490'

TEMPORARY 6 INCH YELLOW LINE, PAINT
 DURABLE 6 INCH YELLOW LINE, POLYUREA
 RAMP E SOLID LT 983'

TEMPORARY 12 INCH WHITE LINE, PAINT
 DURABLE 12 INCH WHITE LINE, POLYUREA
 I-91 SOLID RT 118'
 RAMP E SOLID LT 66'

REMOVAL OF EXISTING CURB
 SEE ITEM DETAIL SUMMARY SHEETS

SPECIAL PROVISION
 (DECOMMISSION CURB DROP INLET)
 RAMP E RT (2)

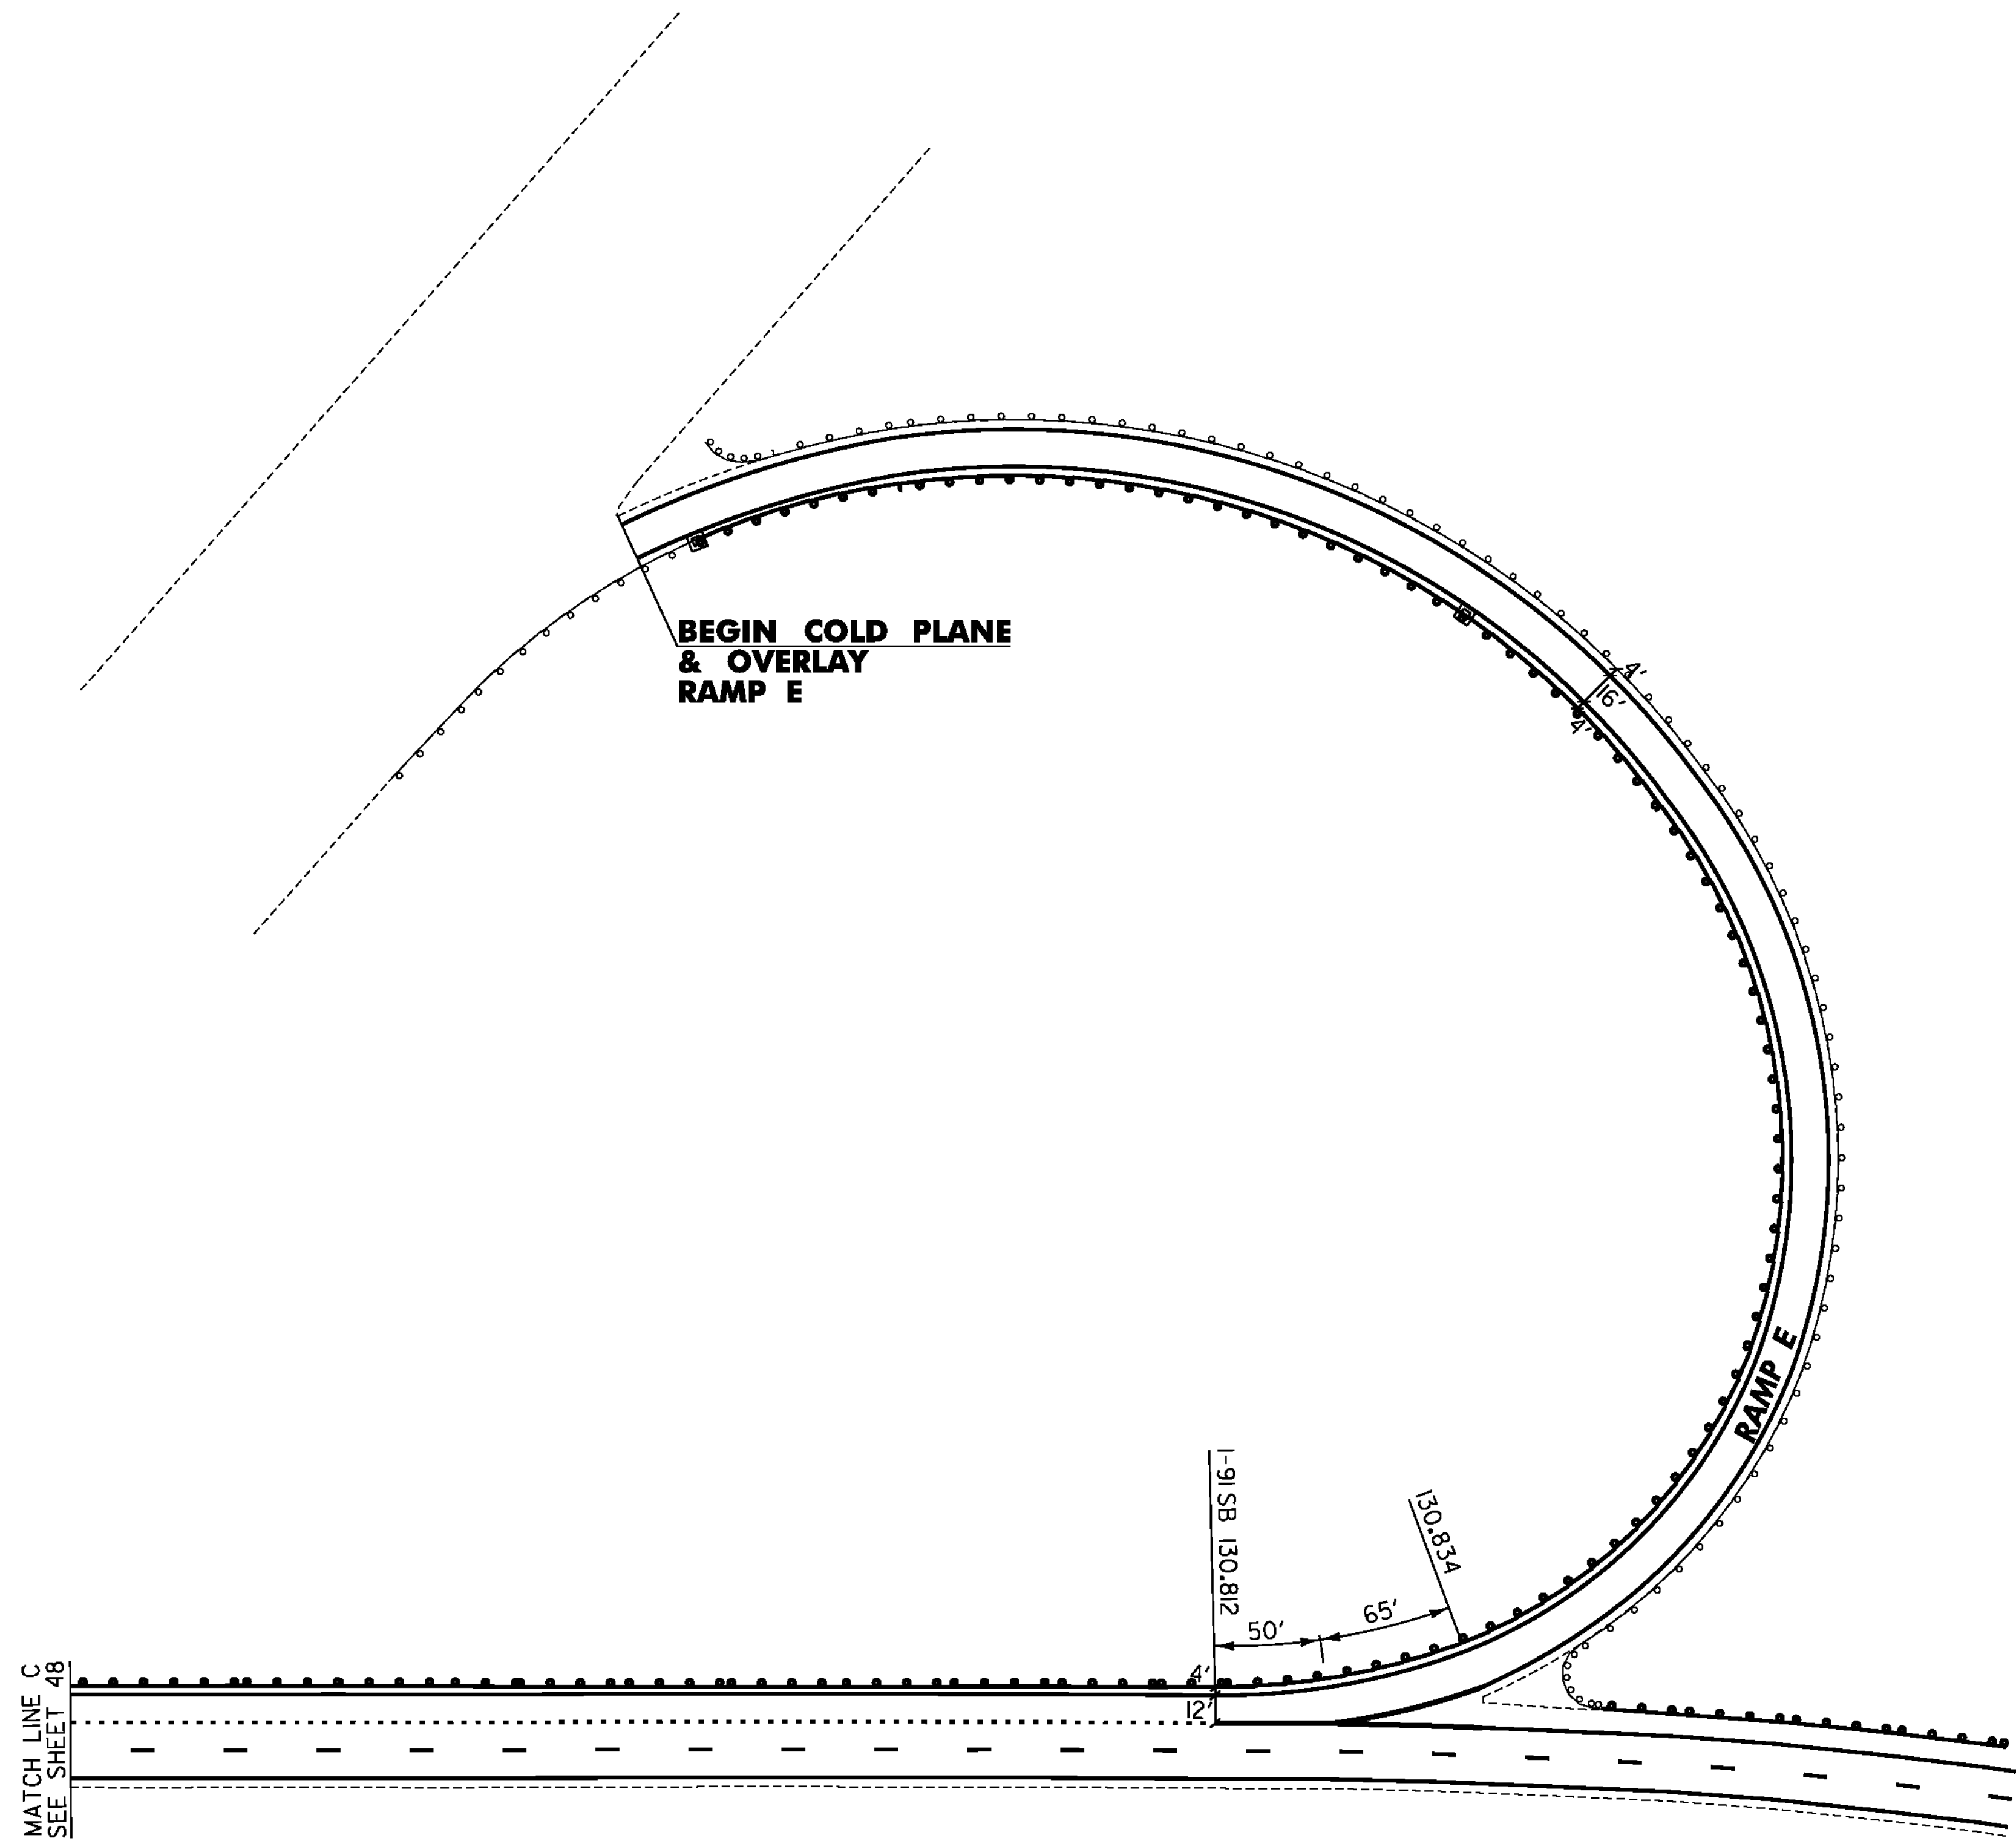

NOT TO SCALE

**EXIT 21 SOUTHBOUND
 DETAIL SHEET 3**

PROJECT NAME:	ST. JOHNSBURY-LYNDON	FILE NAME:	lla346/cos/zlla346int2lsb3.dgn	PLOT DATE:	10/17/2013
PROJECT NUMBER:	IM 091-3(50)	PROJECT LEADER:	PTS	DRAWN BY:	JLS
		DESIGNED BY:	NLL	CHECKED BY:	PTS
		IPARM FILE NAME:	lla346_49	SHEET	49 OF 72