

TEMPORARY 6 INCH WHITE LINE, PAINT
 DURABLE 6 INCH WHITE LINE, POLYUREA
 RAMP A SOLID RT 862'
 132.299 TO 132.381 DOTTED RT 435'


TEMPORARY 6 INCH YELLOW LINE, PAINT
 DURABLE 6 INCH YELLOW LINE, POLYUREA
 RAMP A SOLID LT 876'

TEMPORARY 12 INCH WHITE LINE, PAINT
 DURABLE 12 INCH WHITE LINE, POLYUREA
 I-91 SOLID RT 179'
 RAMP A SOLID LT 130'
 RAMP A SOLID LT (GORE STRIPES) 90'

TEMPORARY 24 INCH STOP BAR, PAINT
 DURABLE 24 INCH STOP BAR (OPTION BID ITEM)
 RAMP A 52'

TEMPORARY LETTER OR SYMBOL, PAINT
 DURABLE LETTER OR SYMBOL (OPTION BID ITEM)

RAMP A "STOP"
 RAMP A "AHEAD"
 RAMP A WRONG WAY ARROW
 RAMP A "STOP"

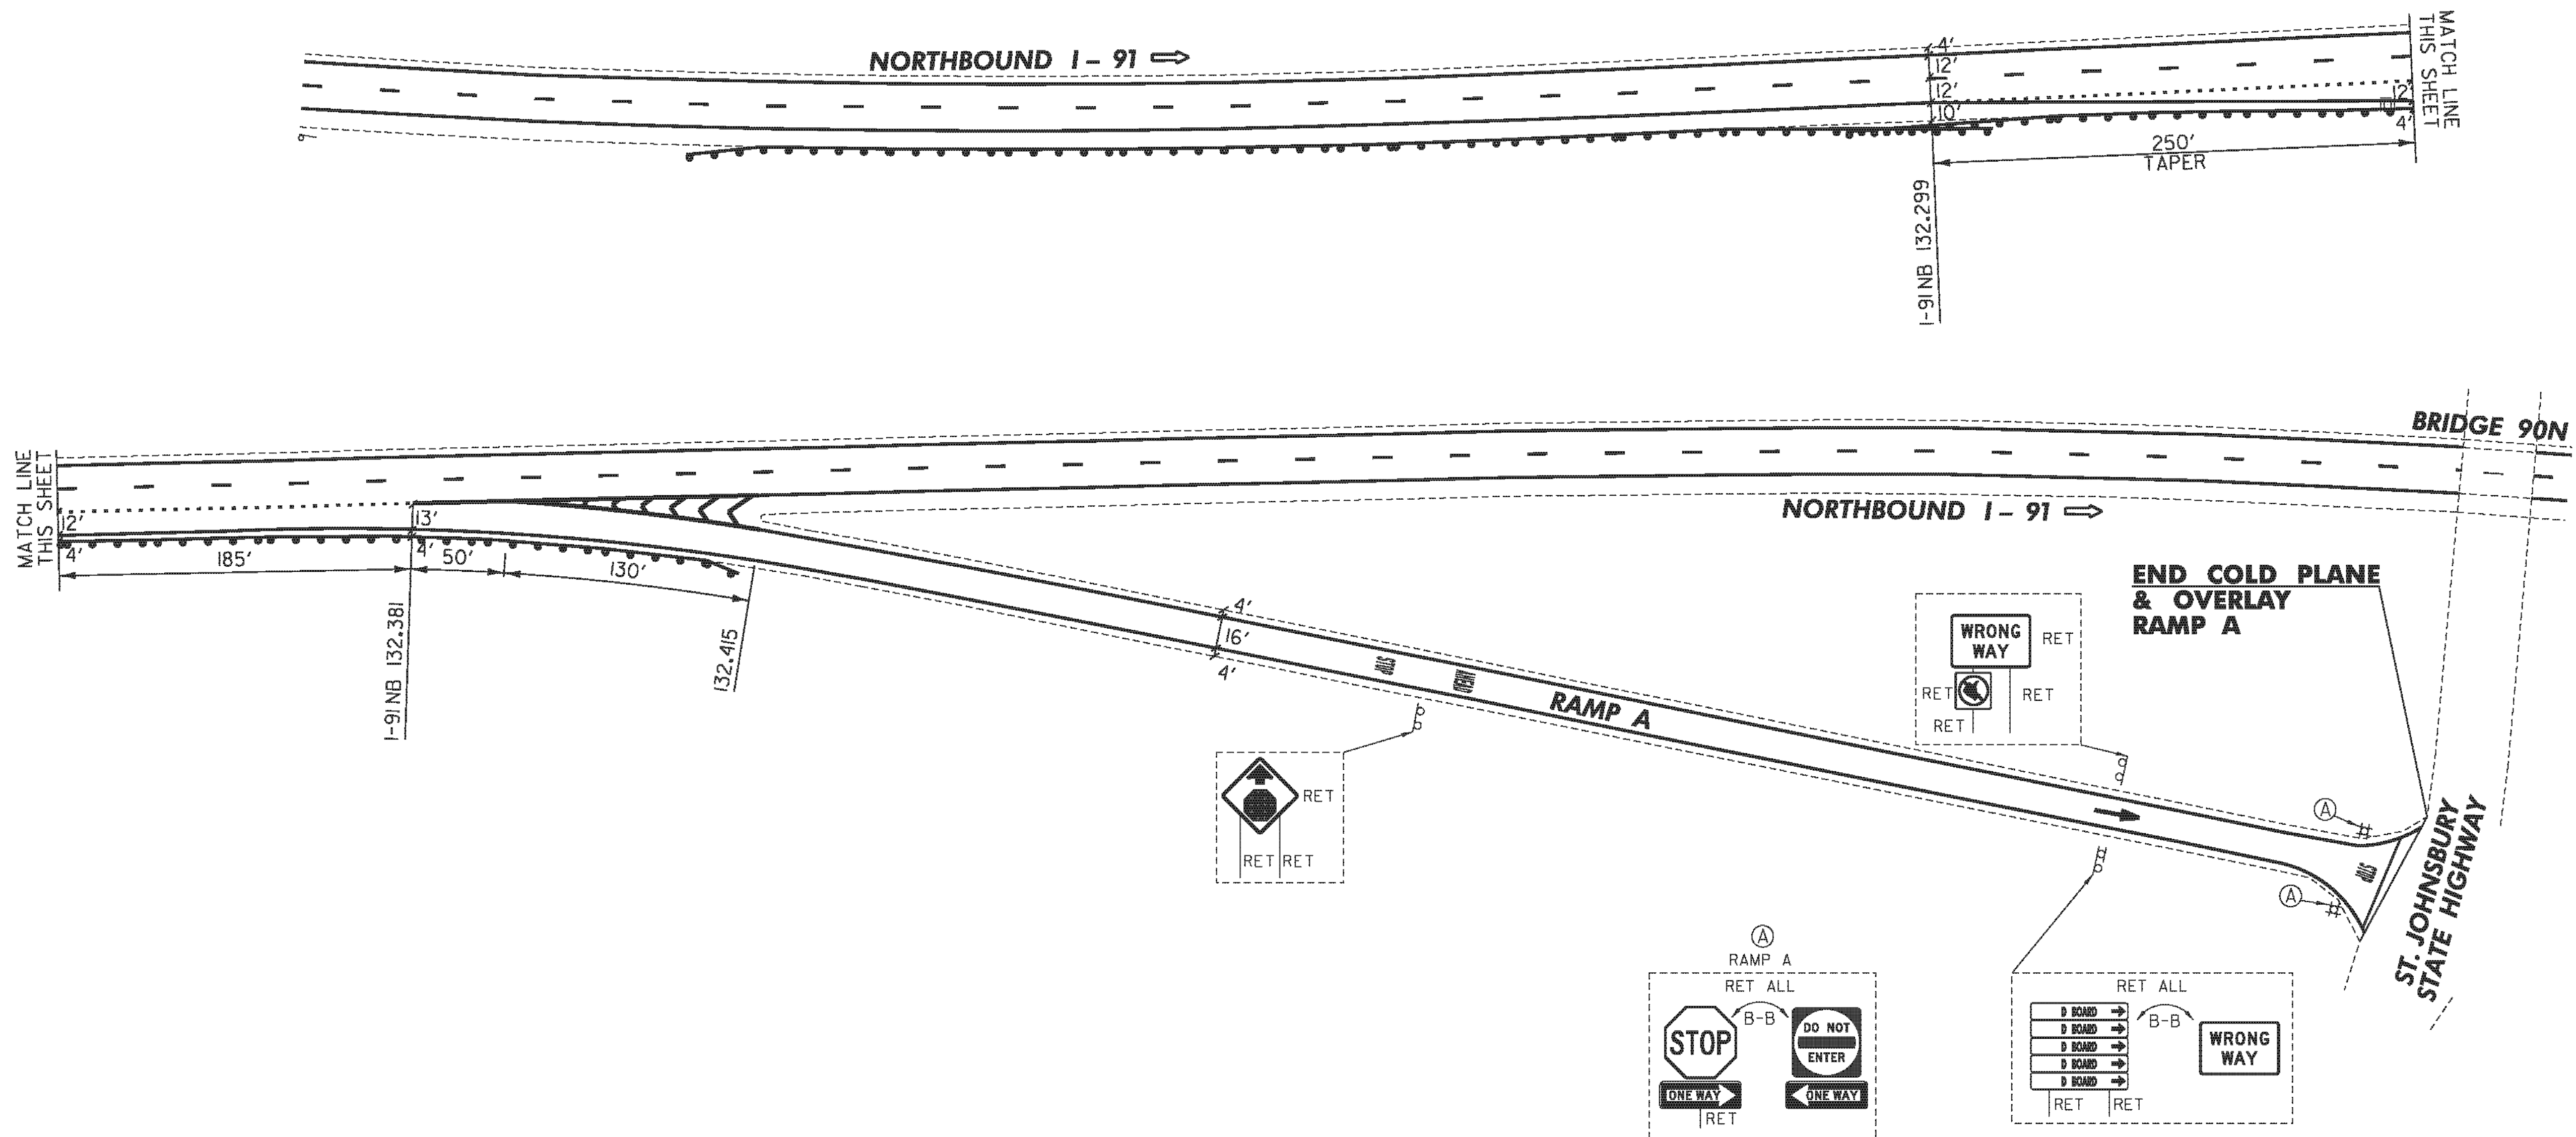

NOT TO SCALE

**EXIT 22 NORTHBOUND
 DETAIL SHEET 1**

PROJECT NAME:	ST. JOHNSBURY-LYNDON
PROJECT NUMBER:	IM 091-3(50)
FILE NAME:	11a346/cos/z11a346Int22nbl.dgn
PROJECT LEADER:	PTS
DESIGNED BY:	NLL
IPARM FILE NAME:	pl1a346_50
PLLOT DATE:	10/17/2013
DRAWN BY:	JLS
CHECKED BY:	PTS
SHEET	50 OF 72