

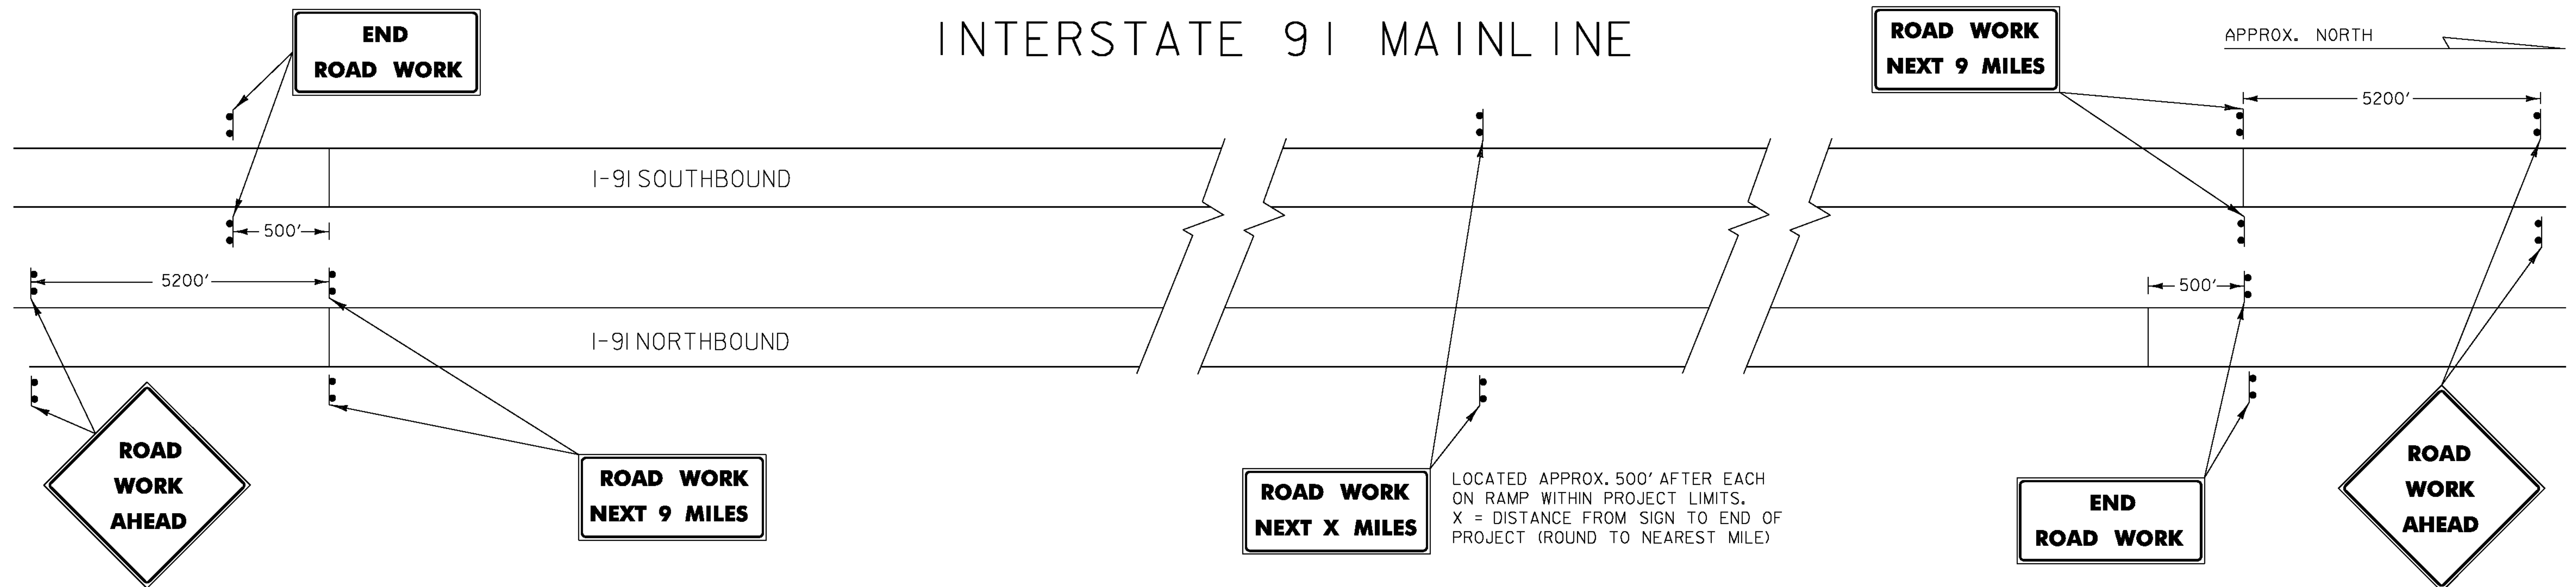


INTERSTATE 91 MAINLINE

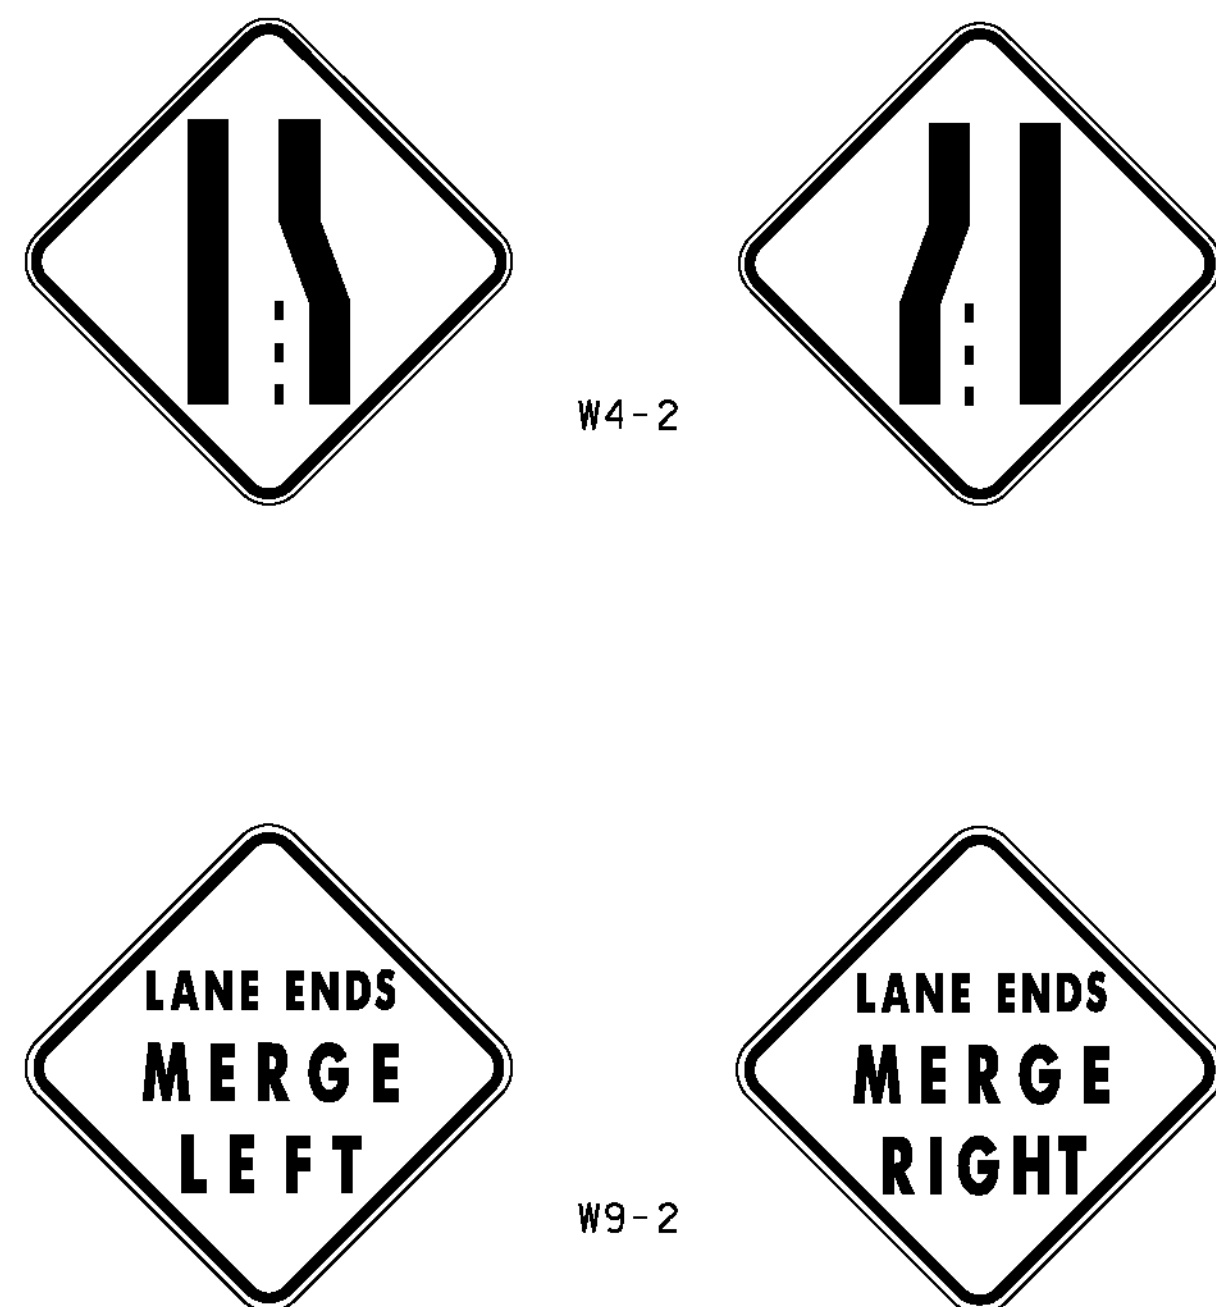

ROAD WORK NEXT X MILES
 LOCATED APPROX. 500' AFTER EACH ON RAMP WITHIN PROJECT LIMITS.
 X = DISTANCE FROM SIGN TO END OF PROJECT (ROUND TO NEAREST MILE)

INTERCHANGE 19

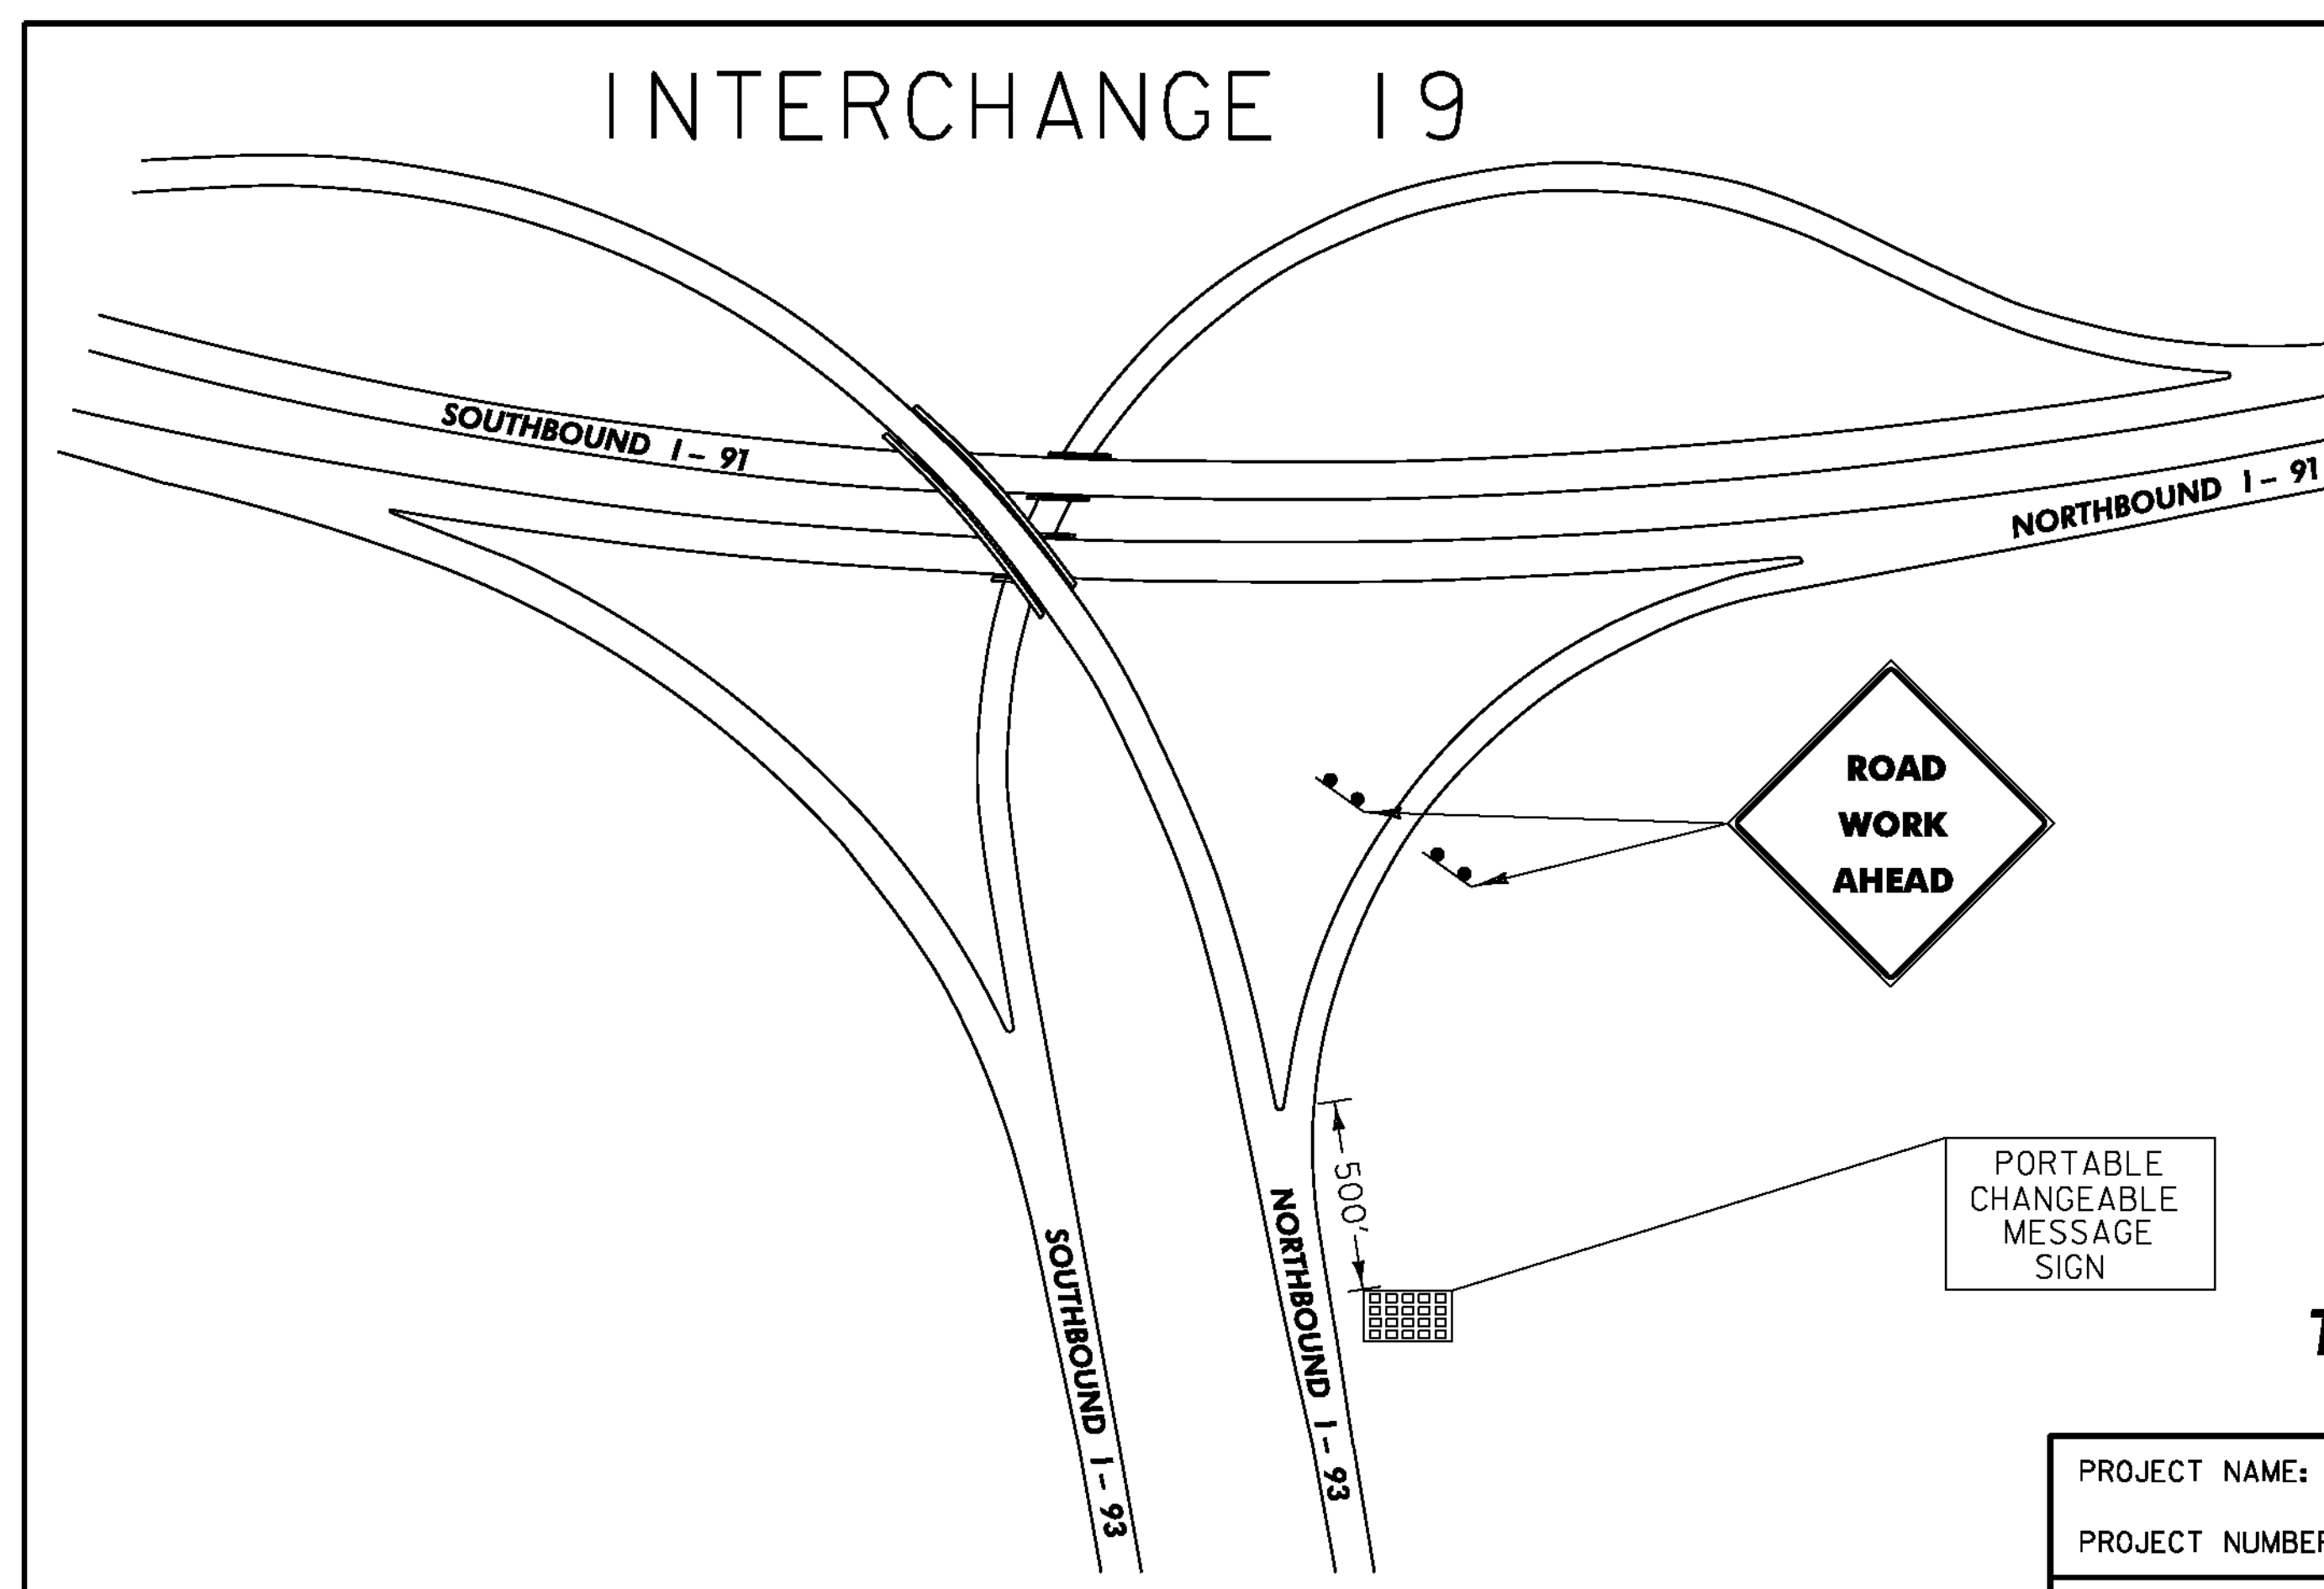

TEMPORARY TRAFFIC CONTROL SHEET 1

PROJECT NAME:	ST. JOHNSBURY-LYNDON
PROJECT NUMBER:	IM 091-3(50)
FILE NAME:	lla346/cos/zlla346+cp.dgn
PROJECT LEADER:	PTS
DESIGNED BY:	VTRANS
IPARM FILE NAME:	plla346_71
PLOT DATE:	10/17/2013
DRAWN BY:	SNG
CHECKED BY:	PTS
SHEET	71 OF 72

NOT TO SCALE