
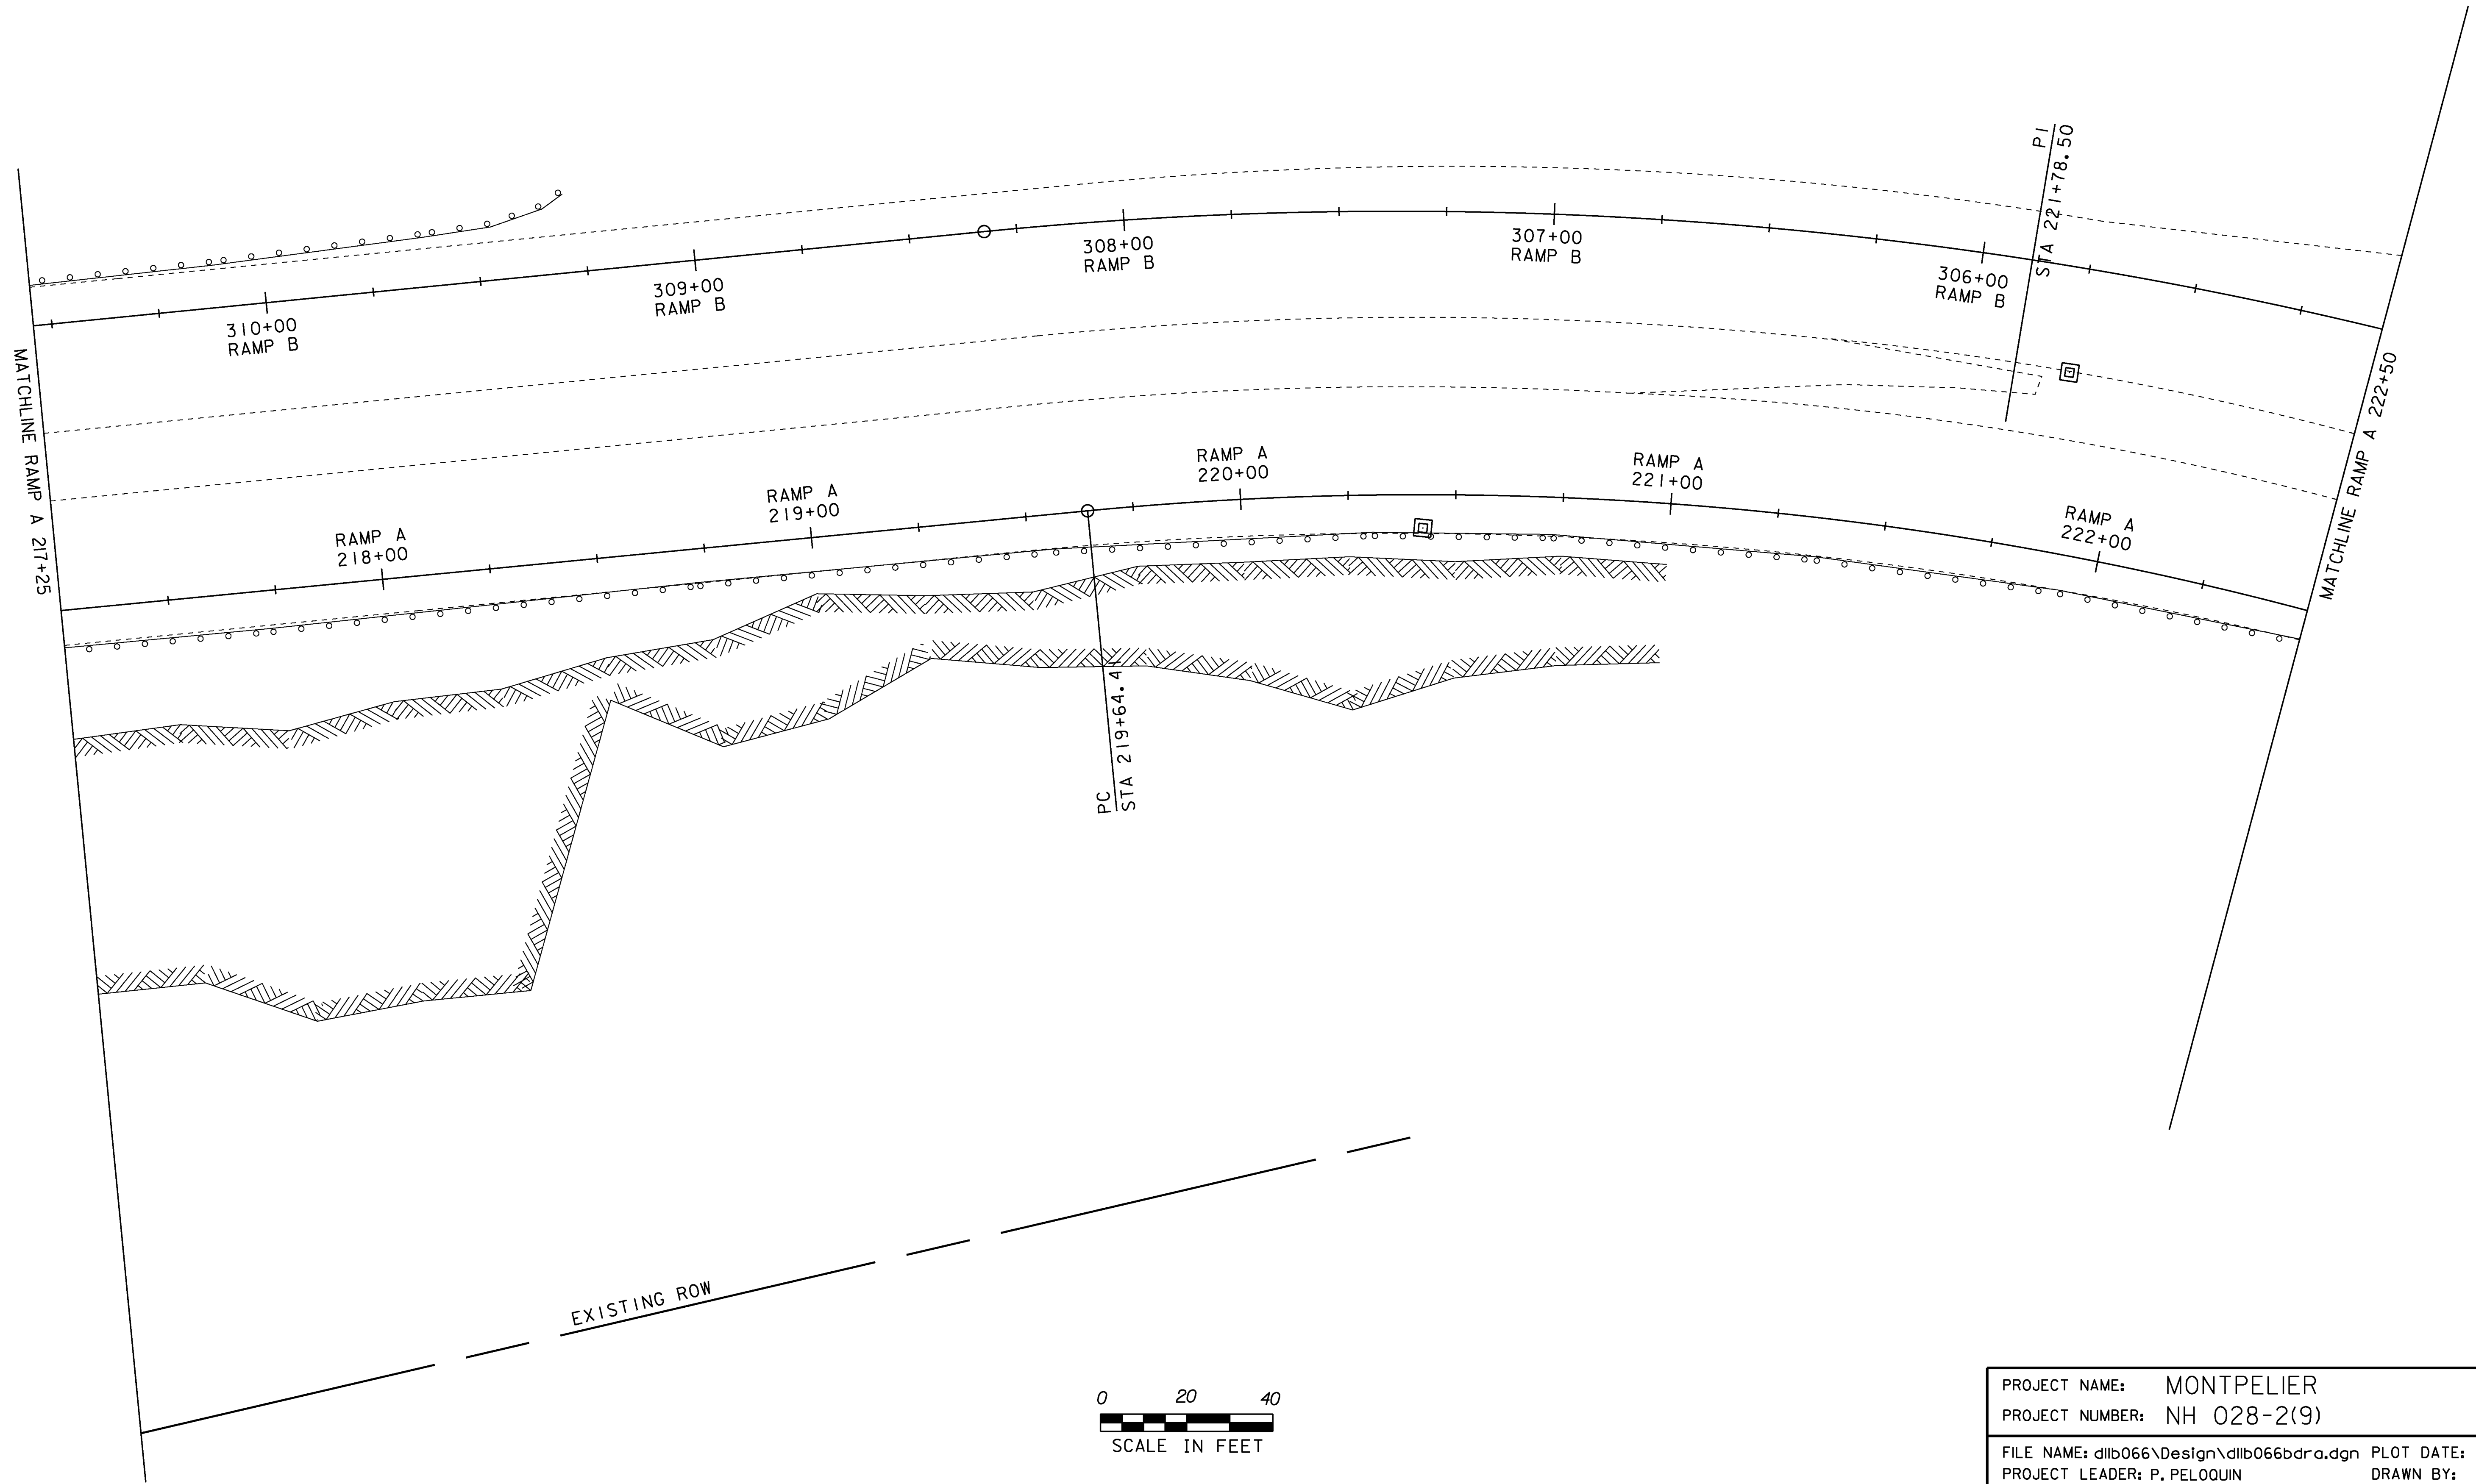


621.75 - REMOVE AND RESET GUARDRAIL
RAMP A STA 217+25 RT TO RAMP A STA 222+50 RT

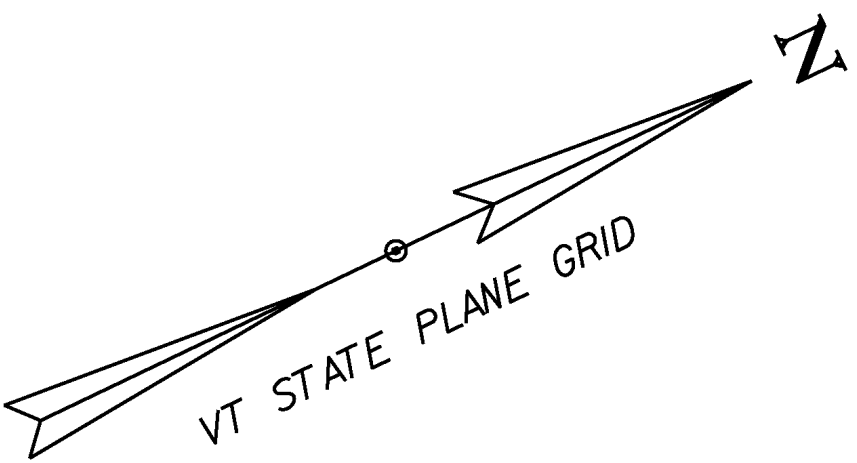

PROJECT NAME:	MONTPELIER
PROJECT NUMBER:	NH 028-2(9)
FILE NAME:	d:\b066\Design\d\lib066bdra.dgn
PLOT DATE:	24-MAY-2013
PROJECT LEADER:	P. PELOQUIN
DRAWN BY:	P. PELOQUIN
DESIGNED BY:	P. PELOQUIN
CHECKED BY:	A. BOMBARDIER
LAYOUT SHEET	4
SHEET	10 OF 62