



102+25

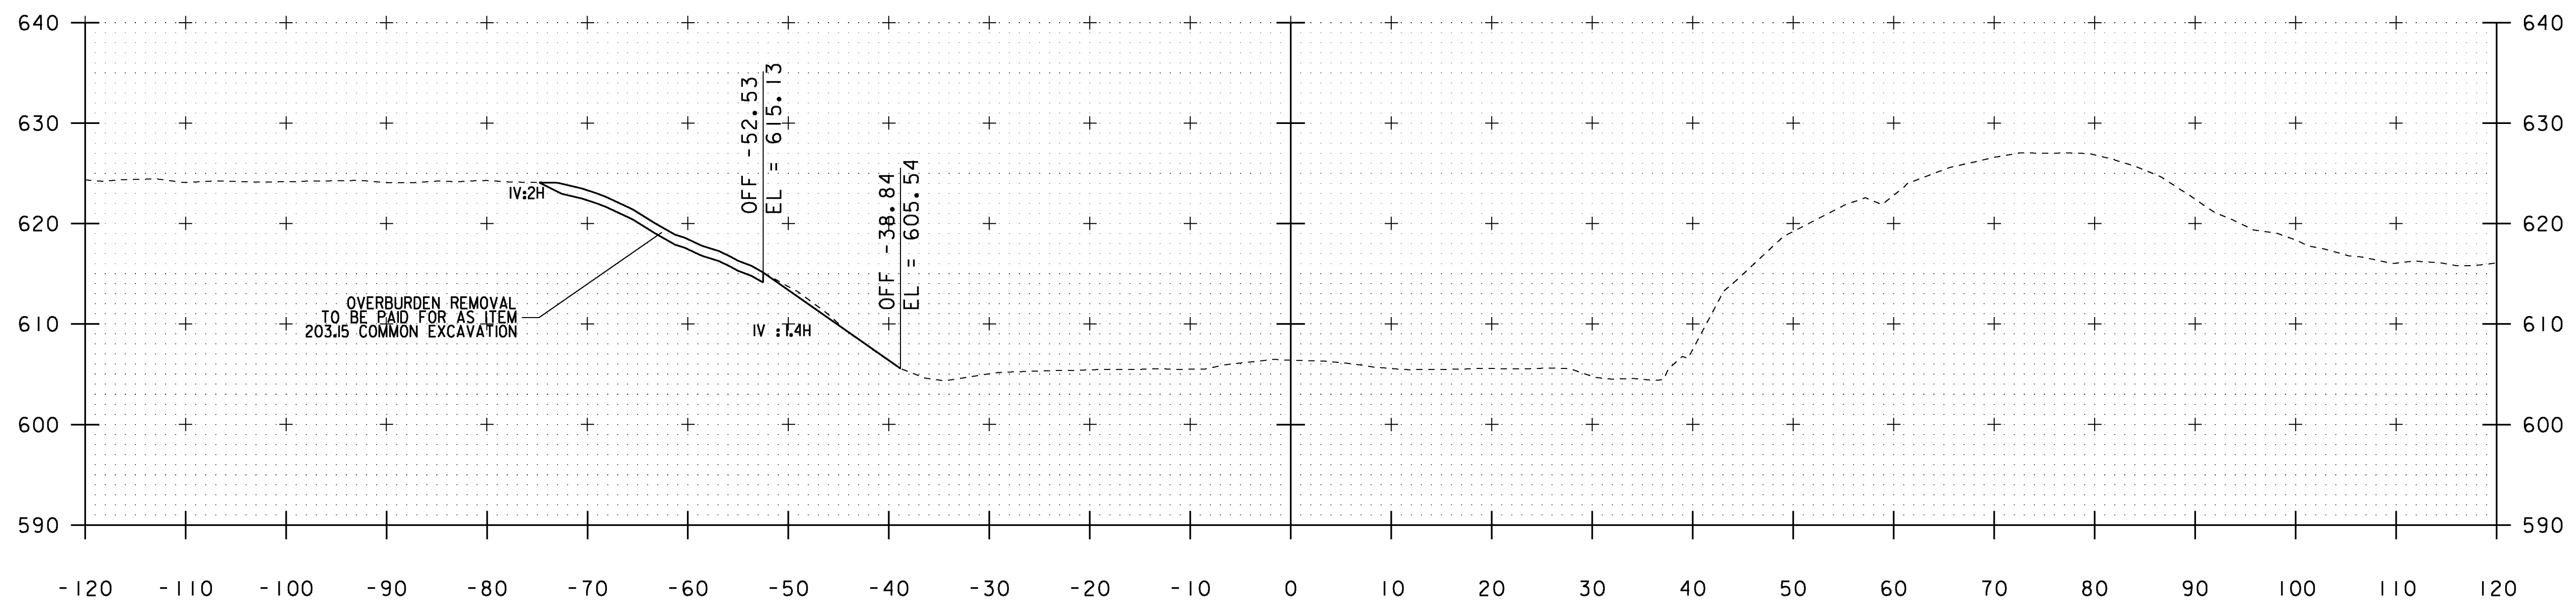

102+00
 BEGIN SOLID ROCK EXCAVATION

MONTPELIER STATE HIGHWAY

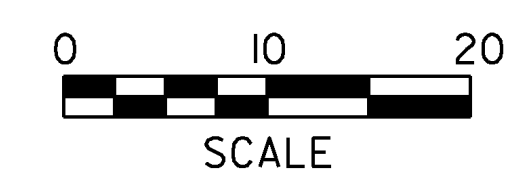

STA. 102+00 TO STA. 102+25

PROJECT NAME: MONTPELIER	PLOT DATE: 24-MAY-2013
PROJECT NUMBER: NH 028-2(9)	DRAWN BY: P. PELOQUIN
FILE NAME: I:\b066\Design\d11b066xs.dgn	CHECKED BY: A. BOMBARDIER
DESIGNED BY: P. PELOQUIN	SHEET 20 OF 62
CROSS SECTION SHEET 2	