


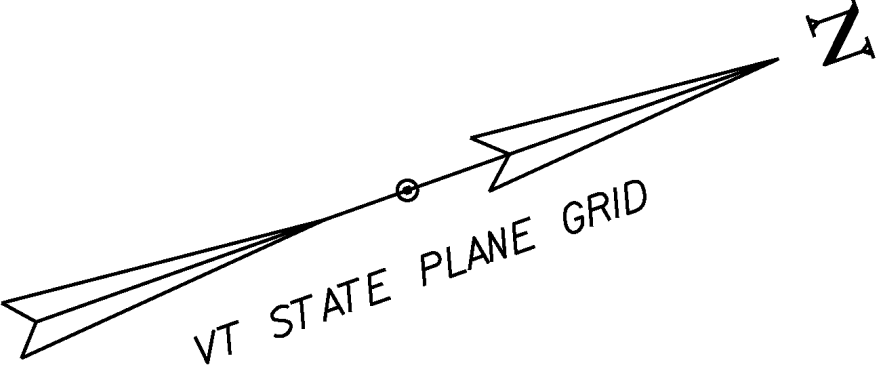


653.20 - TEMPORARY EROSION MATTING  
RAMP A STA 213+00 RT TO RAMP A STA 217+25 RT

653.55 - PROJECT DEMARCATION FENCE  
RAMP A STA 213+00 RT TO RAMP A STA 217+25 RT

AREA OF DISTURBANCE  
CREST OF LEDGE: 9,160 SF = 0.210 ACRES  
DITCH: 7,153 SF = 0.164 ACRES  
ACCESS: 0 SF = 0 ACRES  
SHEET TOTAL: 16,313 SF = 0.374 ACRES  
PROJECT TOTAL: 86,811 SF = 1.993 ACRES

AREA OF SOLID ROCK EXCAVATION  
SHEET TOTAL: 0 SF = 0 ACRES  
PROJECT TOTAL: 27,864 SF = 0.639 ACRES

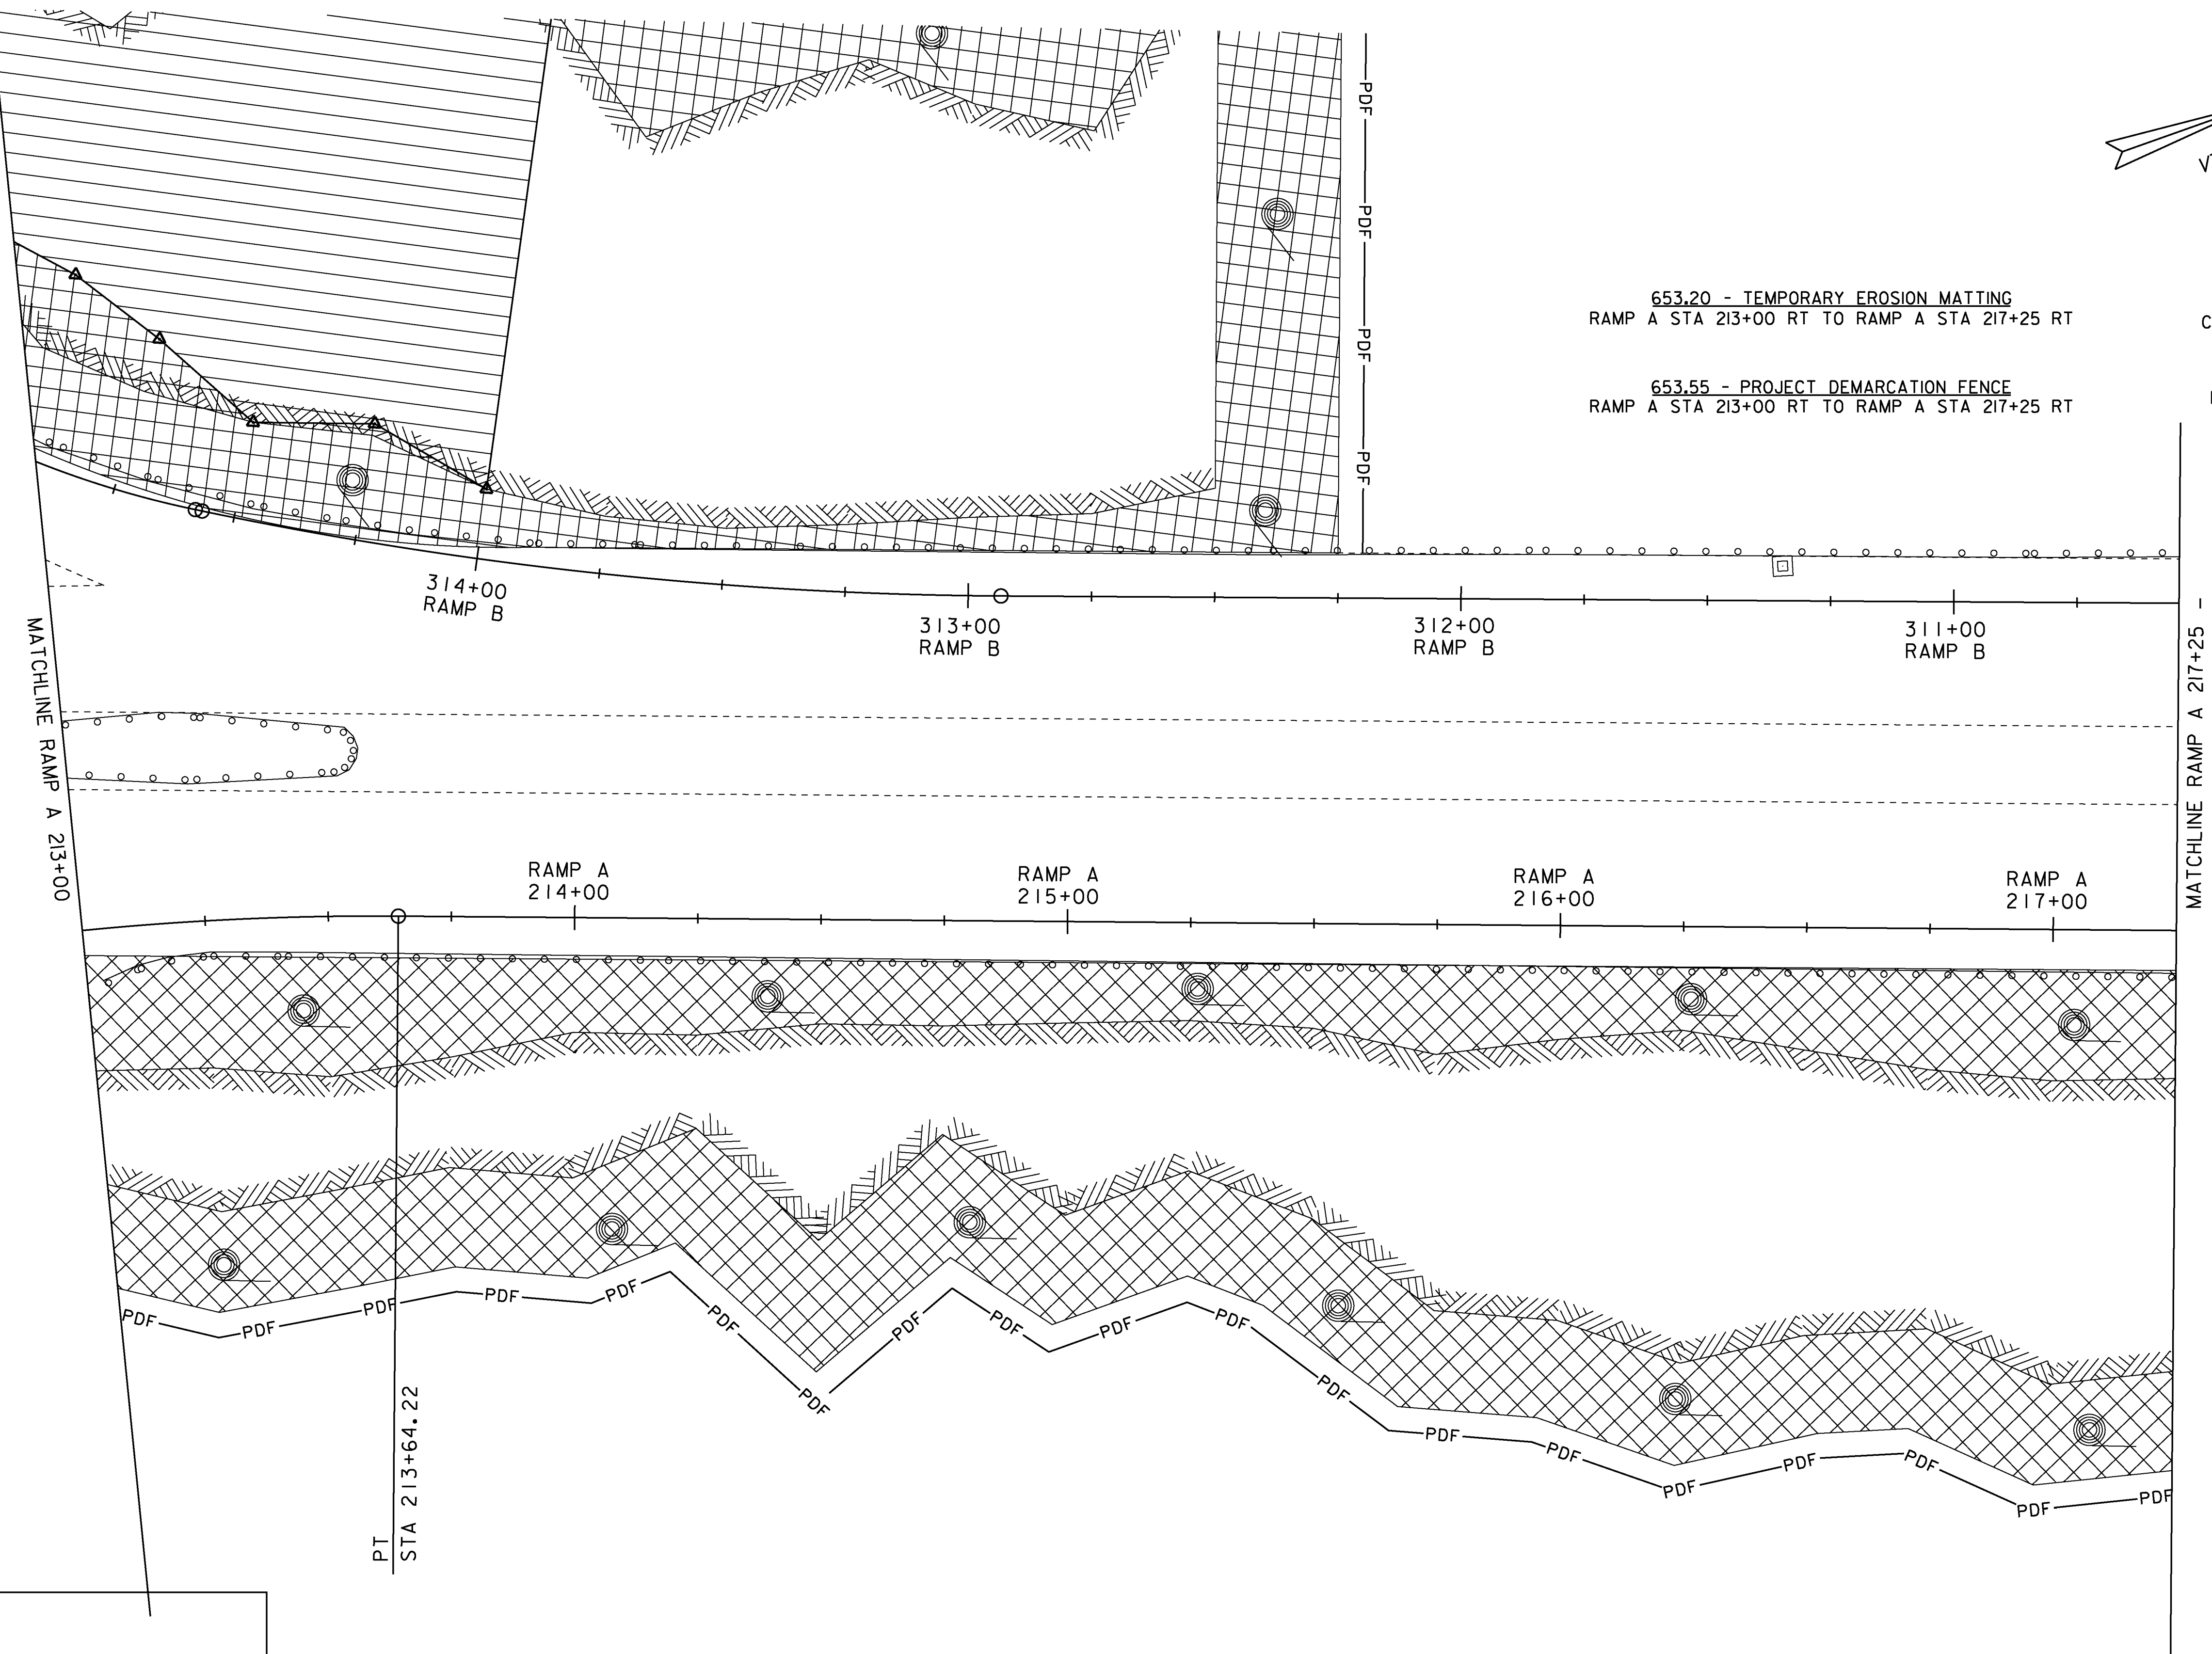

**LEGEND**

SOLID ROCK EXCAVATION

EROSION MATTING/LIMITS OF DISTURBANCE

PROJECT DEMARCATION FENCE

DROP INLET PROTECTION

**RAMP A LAYOUT SHEET 2**



|                                              |                           |
|----------------------------------------------|---------------------------|
| PROJECT NAME: MONTPELIER                     |                           |
| PROJECT NUMBER: NH 028-2(9)                  |                           |
| FILE NAME: d:\b066\Design\dib066bdr aenv.dgn | PLOT DATE: 24-MAY-2013    |
| PROJECT LEADER: P. PELOQUIN                  | DRAWN BY: P. PELOQUIN     |
| DESIGNED BY: P. PELOQUIN                     | CHECKED BY: A. BOMBARDIER |
| EPSC LAYOUT SHEET 3                          | SHEET 46 OF 62            |