


RAMP B
STATION 312+00
RESUME PROJECT

653.20 - TEMPORARY EROSION MATTING
RAMP B STA 312+25 RT TO RAMP B STA 320+00 RT

653.55 - PROJECT DEMARCATION FENCE
RAMP B STA 312+20 RT TO RAMP B STA 320+05 RT

AREA OF DISTURBANCE
CREST OF LEDGE: 13,159 SF = 0.302 ACRES
DITCH: 19,891 SF = 0.457 ACRES
ACCESS: 4,497 SF = 0.103 ACRES
SHEET TOTAL: 37,547 SF = 0.862 ACRES
PROJECT TOTAL: 86,811 SF = 1.993 ACRES

AREA OF SOLID ROCK EXCAVATION
SHEET TOTAL: 37,547 SF = 0.862 ACRES
PROJECT TOTAL: 27,864 SF = 0.639 ACRES

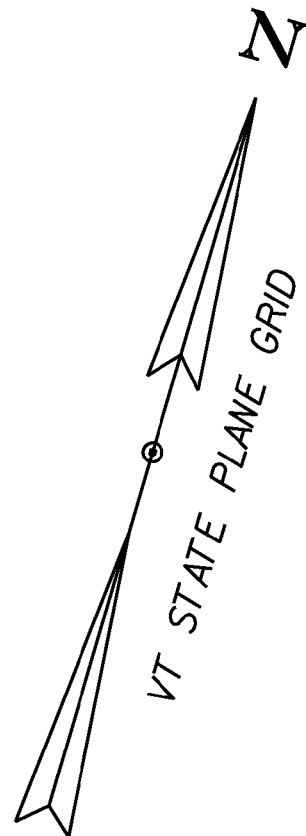

RAMP B
STATION 320+25
END PROJECT
NH 028-2(9)

RAMP B
321+00

PT
STA 320+67.57

RAMP B
320+00

PI
STA 319+32.35

319+00
RAMP B

318+00
RAMP B

60+18+33.35

15+23+11.45

317+00
RAMP B

316+00
RAMP B

315+00
RAMP B

PI
STA 315+14.60

MSH 106+00

314+00
RAMP B

STA 313+15.25


RAMP 4
214+00

RAMP 4
215+00

LEGEND



SOLID ROCK EXCAVATION

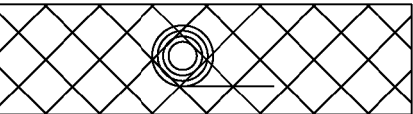

EROSION MATTING/LIMITS OF
DISTURBANCE


PDF — PDF

PROJECT DEMARCATION FENCE



DROP INLET PROTECTION

RAMP B EPSC LAYOUT SHEET

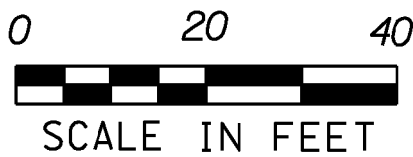

PROJECT NAME: MONTPELIER	
PROJECT NUMBER: NH 028-2(9)	
FILE NAME: dl1b066\Design\dl1b066bdrbenv.dgn	PLOT DATE: 24-MAY-2013
PROJECT LEADER: P. PELOQUIN	DRAWN BY: P. PELOQUIN
DESIGNED BY: P. PELOQUIN	CHECKED BY: A. BOMBARDIER
EPSC LAYOUT SHEET 6	SHEET 49 OF 62