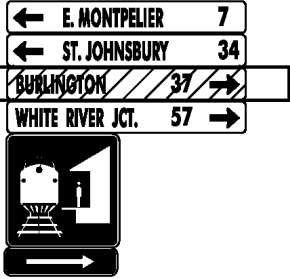


STATE OF VERMONT
AGENCY OF TRANSPORTATION

TRAFFIC SIGN SUMMARY SHEET 4

MILEMARKER, STATION, OR SIGN NUMBER	SIGN LEGEND	SIGN DIMENSIONS			NEW & SALVAGED SIGNS				EXIST POST RE TAIN IN	S ALV AGE	NO. OF POST S	NEW SIGN POSTS																				RE QU IR ED FR AM E D	REMARKS	SIGN DETAIL							
												FLANGED CHANNEL				SQUARE STEEL (in)				TUBULAR ALUMINUM Ø (in)			TUBULAR STEEL Ø (in)				W-SHAPE STEEL				DETAIL ON SHEET NUMBER			STD. SHEET NUMBER							
		WIDTH (in)		HEIGHT (in)	“A”	“B”	SALV SIGN	SALV TIS						2.02.02.5		ANCHOR	SLEEVE	3.0	4.0	4.0 MOD	FOUND- ATION	3.0	3.5	4.0	5.0	FTG. SIZE		WEIGHT	POST SIZE												
		EA										1.12	2.0	3.0	2.16			2.42	3.35	1.3		1.7	1.7	7.6	9.0	10.8	14.6			24"					30"						
												OPTION ITEMS																													
17		1	24.0	12.0	2.00																										M3-3 (INTERSTATE)	SHSM									
		1	24.0	12.0	2.00																									M4-8	SHSM										
		1	24.0	12.0	2.00																									M3-1 (INTERSTATE)	SHSM										
		1	24.0	24.0	4.00																									M1-1	SHSM										
		1	21.0	15.0	2.19																									M6-1 (INTERSTATE)	SHSM										
18		1	24.0	12.0	2.00																										M3-3 (INTERSTATE)	SHSM									
		1	24.0	12.0	2.00																										M4-8	SHSM									
		1	24.0	12.0	2.00																									M3-1 (INTERSTATE)	SHSM										
		1	24.0	24.0	4.00																									M1-1	SHSM										
		1	21.0	15.0	2.19																									M6-3 (INTERSTATE)	SHSM										
19		1	24.0	12.0	2.00																										M3-3 (INTERSTATE)	SHSM									
		1	24.0	12.0	2.00																										M4-8	SHSM									
		1	24.0	12.0	2.00																									M3-1 (INTERSTATE)	SHSM										
		1	24.0	24.0	4.00																									M1-1	SHSM										
		1	21.0	15.0	2.19																									M5-1 (INTERSTATE)	SHSM										
20	COVER SIGN																														COVER OR REMOVE SIGN: VD1-1A BURLINGTON 37										
SHSM = 2004 FHWA STANDARD HIGHWAY SIGNS & MARKINGS & 2012 SUPP. FYG = FLUORESCENT YELLOW GREEN												FT	FT	FT	FT	FT	FT	EA	LB	LB	LB																				
FINAL POST LENGTHS ARE TO BE DETERMINED IN THE FIELD. POST SIZES ARE COMPUTED BASED ON INFORMATION FURNISHED ON THE STANDARD SHEETS AND THE TRAFFIC & SAFETY DIVISION'S "SIGN POST DESIGN GUIDELINE."					SHEET TOTALS		SF 36.57	SF	EA	SF		FT		FT				LB			EA	LB				EA	EA	LB													
												PROJECT NAME: MONTPELIER PROJECT NUMBER: NH 028-2(9)										FILE NAME: dlib066trf.dgn PROJECT LEADER: P. PELOQUIN DESIGNED BY: P. PELOQUIN TRAFFIC SIGN SUMMARY SHEET 4										PLOT DATE: 24-MAY-2013 DRAWN BY: P. PELOQUIN CHECKED BY: A. BOMBARDIER SHEET 59 OF 62									