


**INTERSTATE 91 MAINLINE TREATMENT SCHEMATIC**  
**(REFERENCE COMPUTATION BINDER SECTION 646.XXX)**

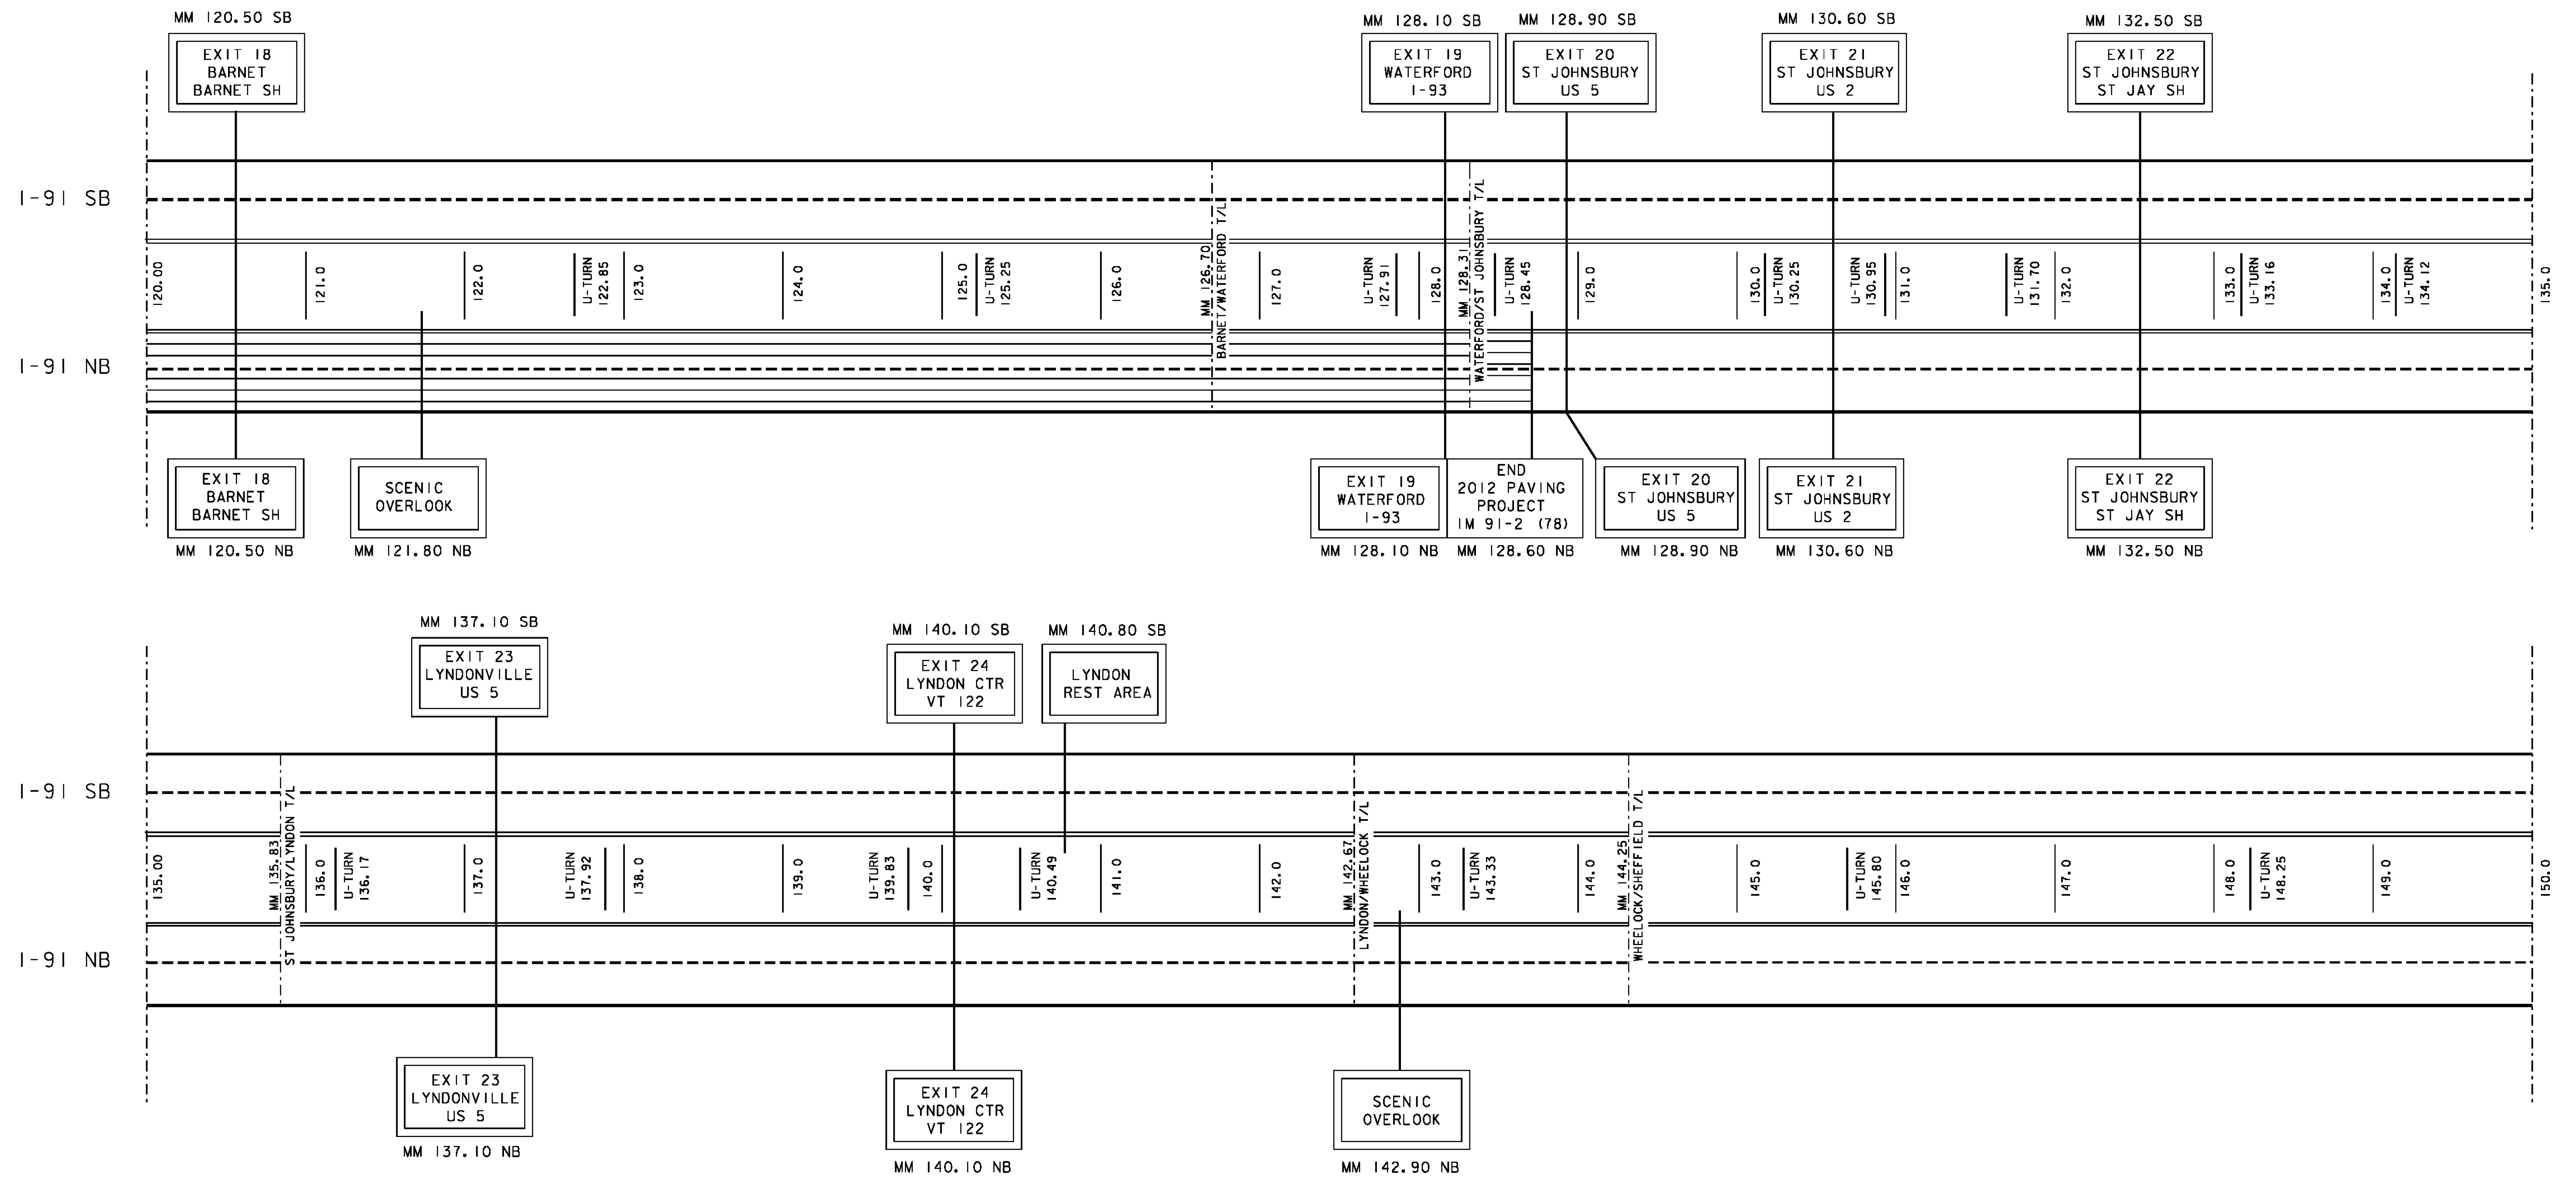

**LEGEND**

- = AREA NOT TO BE PAINTED
- = AREA TO BE DONE AT NIGHT
- = 6'' SOLID WHITE LINE
- = 6'' DASHED WHITE LINE
- = 6'' SOLID YELLOW LINE

NOT TO SCALE

<b>I-91 MAINLINE TREATMENT SCHEMATIC SHEET 5</b>	PROJECT NAME: STATEWIDE	
	PROJECT NUMBER: IMG MARK (112)	
	FILE NAME: 11k274.dgn	PLOT DATE: 25-JAN-2012
	PROJECT LEADER: A GAMBLE	DRAWN BY: KAS
	IPARM FLIE: 11k274ms10.i	SHEET 25 OF 29