


INTERSTATE 91 MAINLINE TREATMENT SCHEMATIC
(REFERENCE COMPUTATION BINDER SECTION 646.XXX)

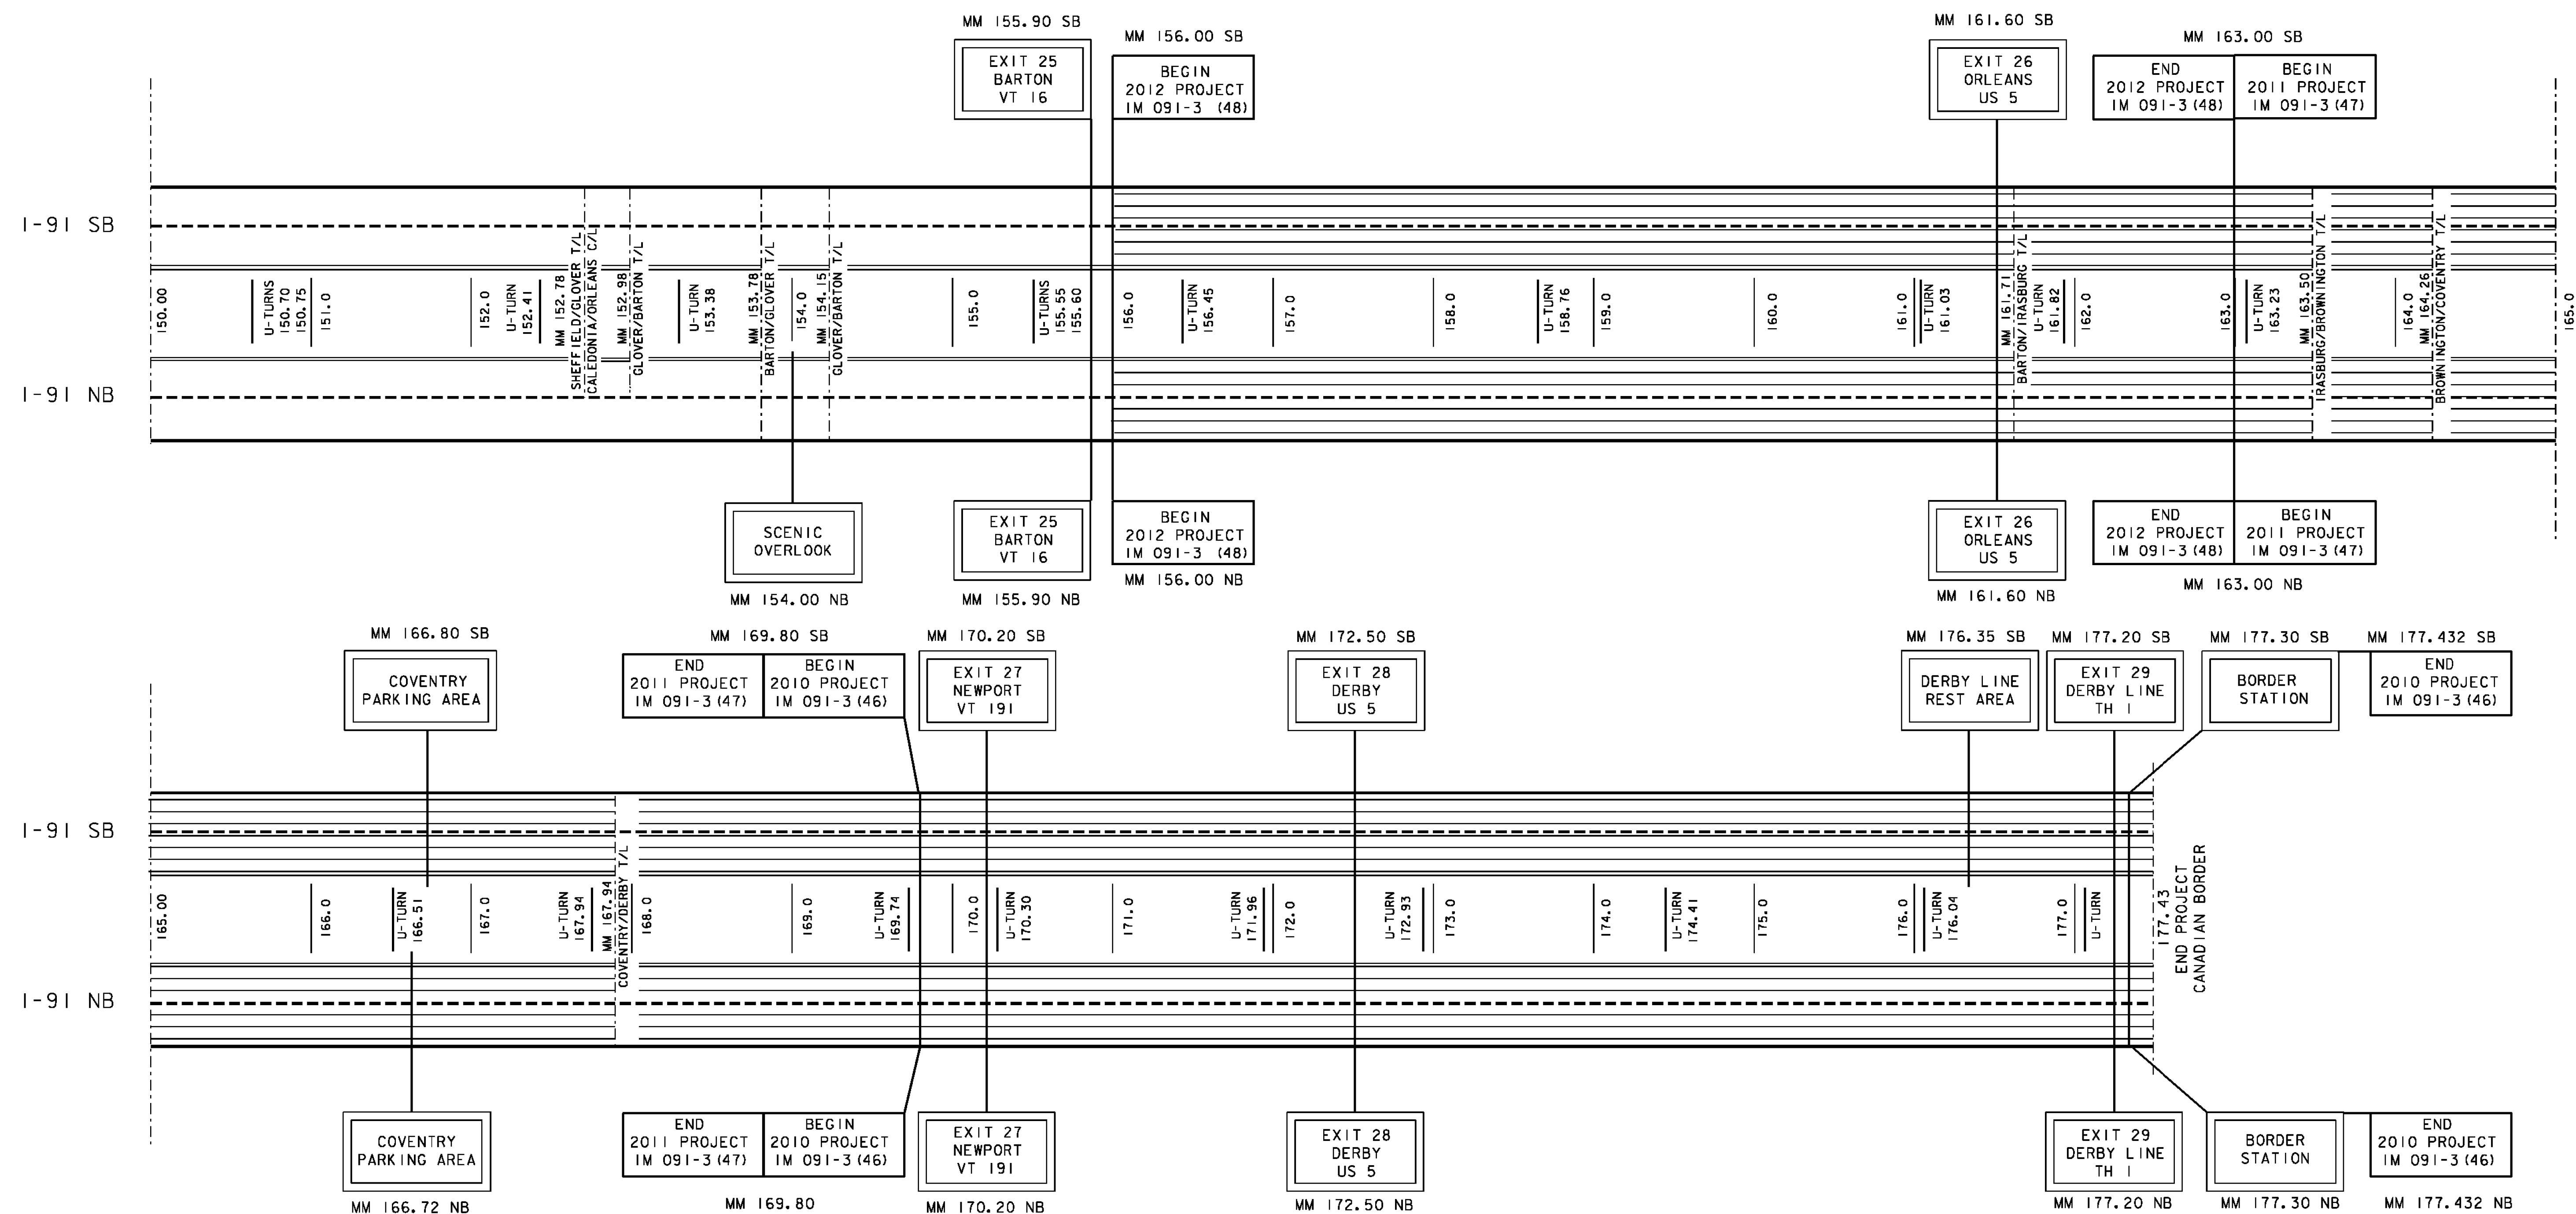

- LEGEND
- [Pattern] = AREA NOT TO BE PAINTED
 - [Pattern] = AREA TO BE DONE AT NIGHT
 - [Line] = 6' SOLID WHITE LINE
 - [Line] = 6' DASHED WHITE LINE
 - [Line] = 6' SOLID YELLOW LINE

NOT TO SCALE

I-91 MAINLINE TREATMENT SCHEMATIC SHEET 6	PROJECT NAME: STATEWIDE	
	PROJECT NUMBER: IMG MARK (I12)	
	FILE NAME: I1k274.dgn	PLOT DATE: 25-JAN-2012
	PROJECT LEADER: A GAMBLE	DRAWN BY: KAS
IPARM FLIE: 11k274ms11.i		SHEET 26 OF 29