



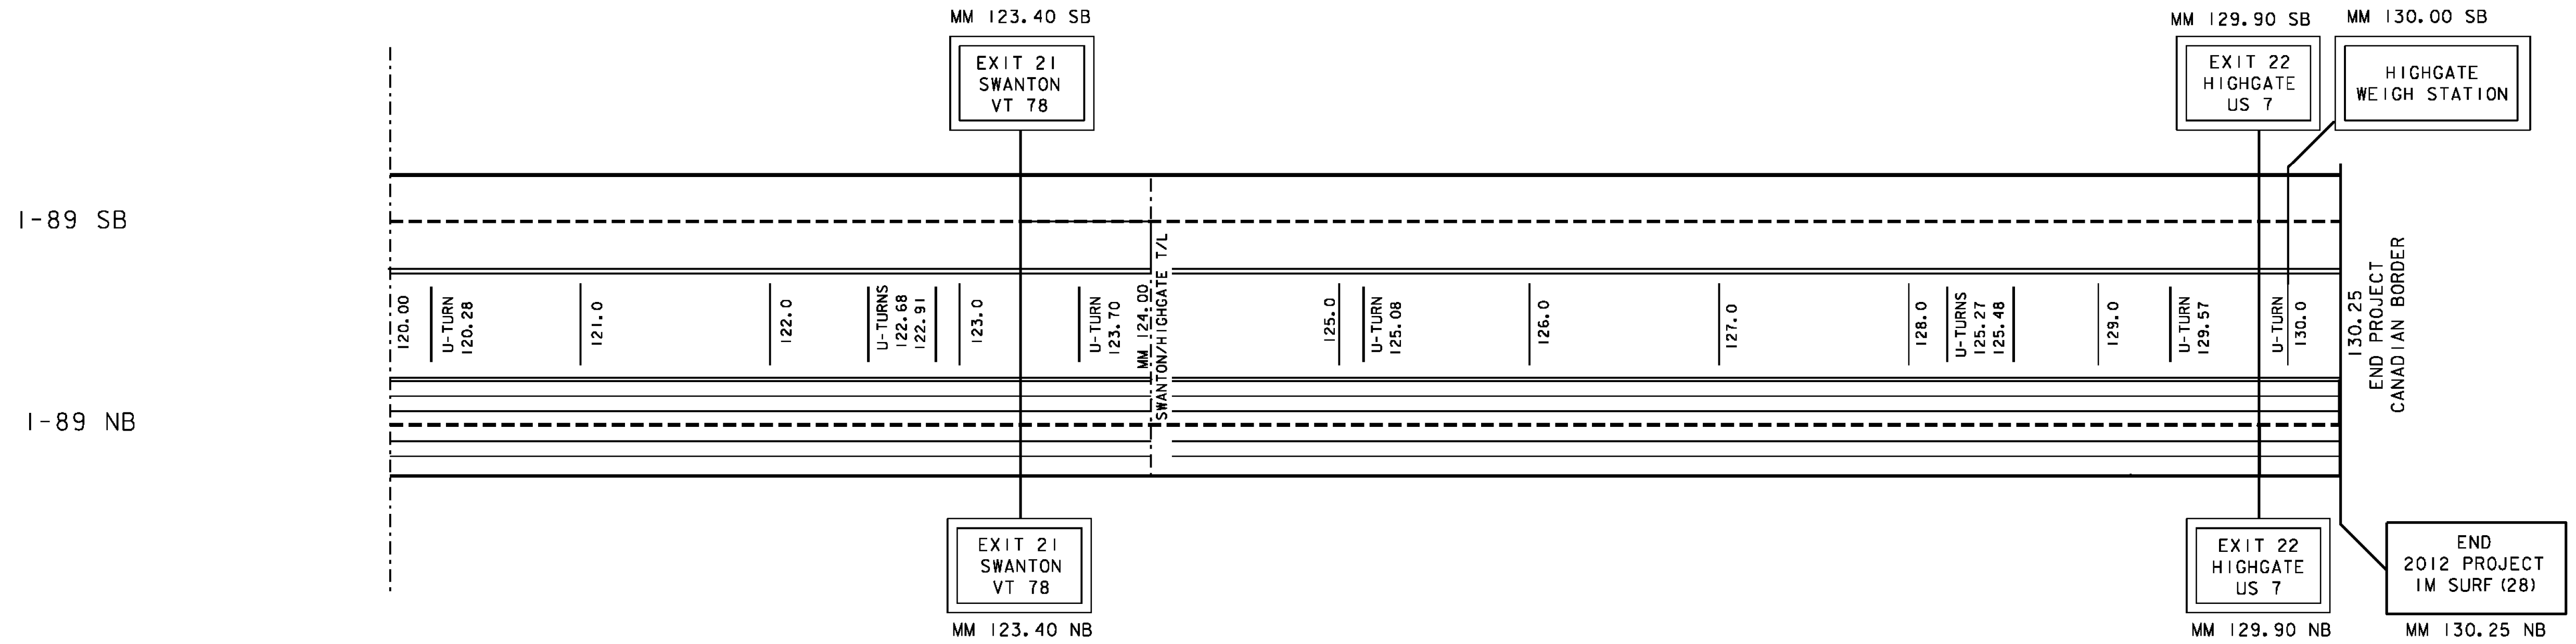



INTERSTATE 89 MAINLINE TREATMENT SCHEMATIC

(REFERENCE COMPUTATION BINDER SECTION 646.XXX)

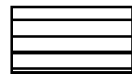

LEGEND

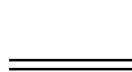-  = AREA NOT TO BE PAINTED
-  = AREA TO BE DONE AT NIGHT
-  = 6'' SOLID WHITE LINE
-  = 6'' DASHED WHITE LINE
-  = 6'' SOLID YELLOW LINE

NOT TO SCALE

I-89 MAINLINE TREATMENT SCHEMATIC SHEET 5	PROJECT NAME: STATEWIDE	
	PROJECT NUMBER: IMG MARK (112)	
	FILE NAME: 11k274.dgn	PLOT DATE: 25-JAN-2012
	PROJECT LEADER: A GAMBLE	DRAWN BY: KAS
	IPARM FLIE: 11k274ms5.i	SHEET 19 OF 29