


INTERSTATE 91 MAINLINE TREATMENT SCHEMATIC
(REFERENCE COMPUTATION BINDER SECTION 646.XXX)

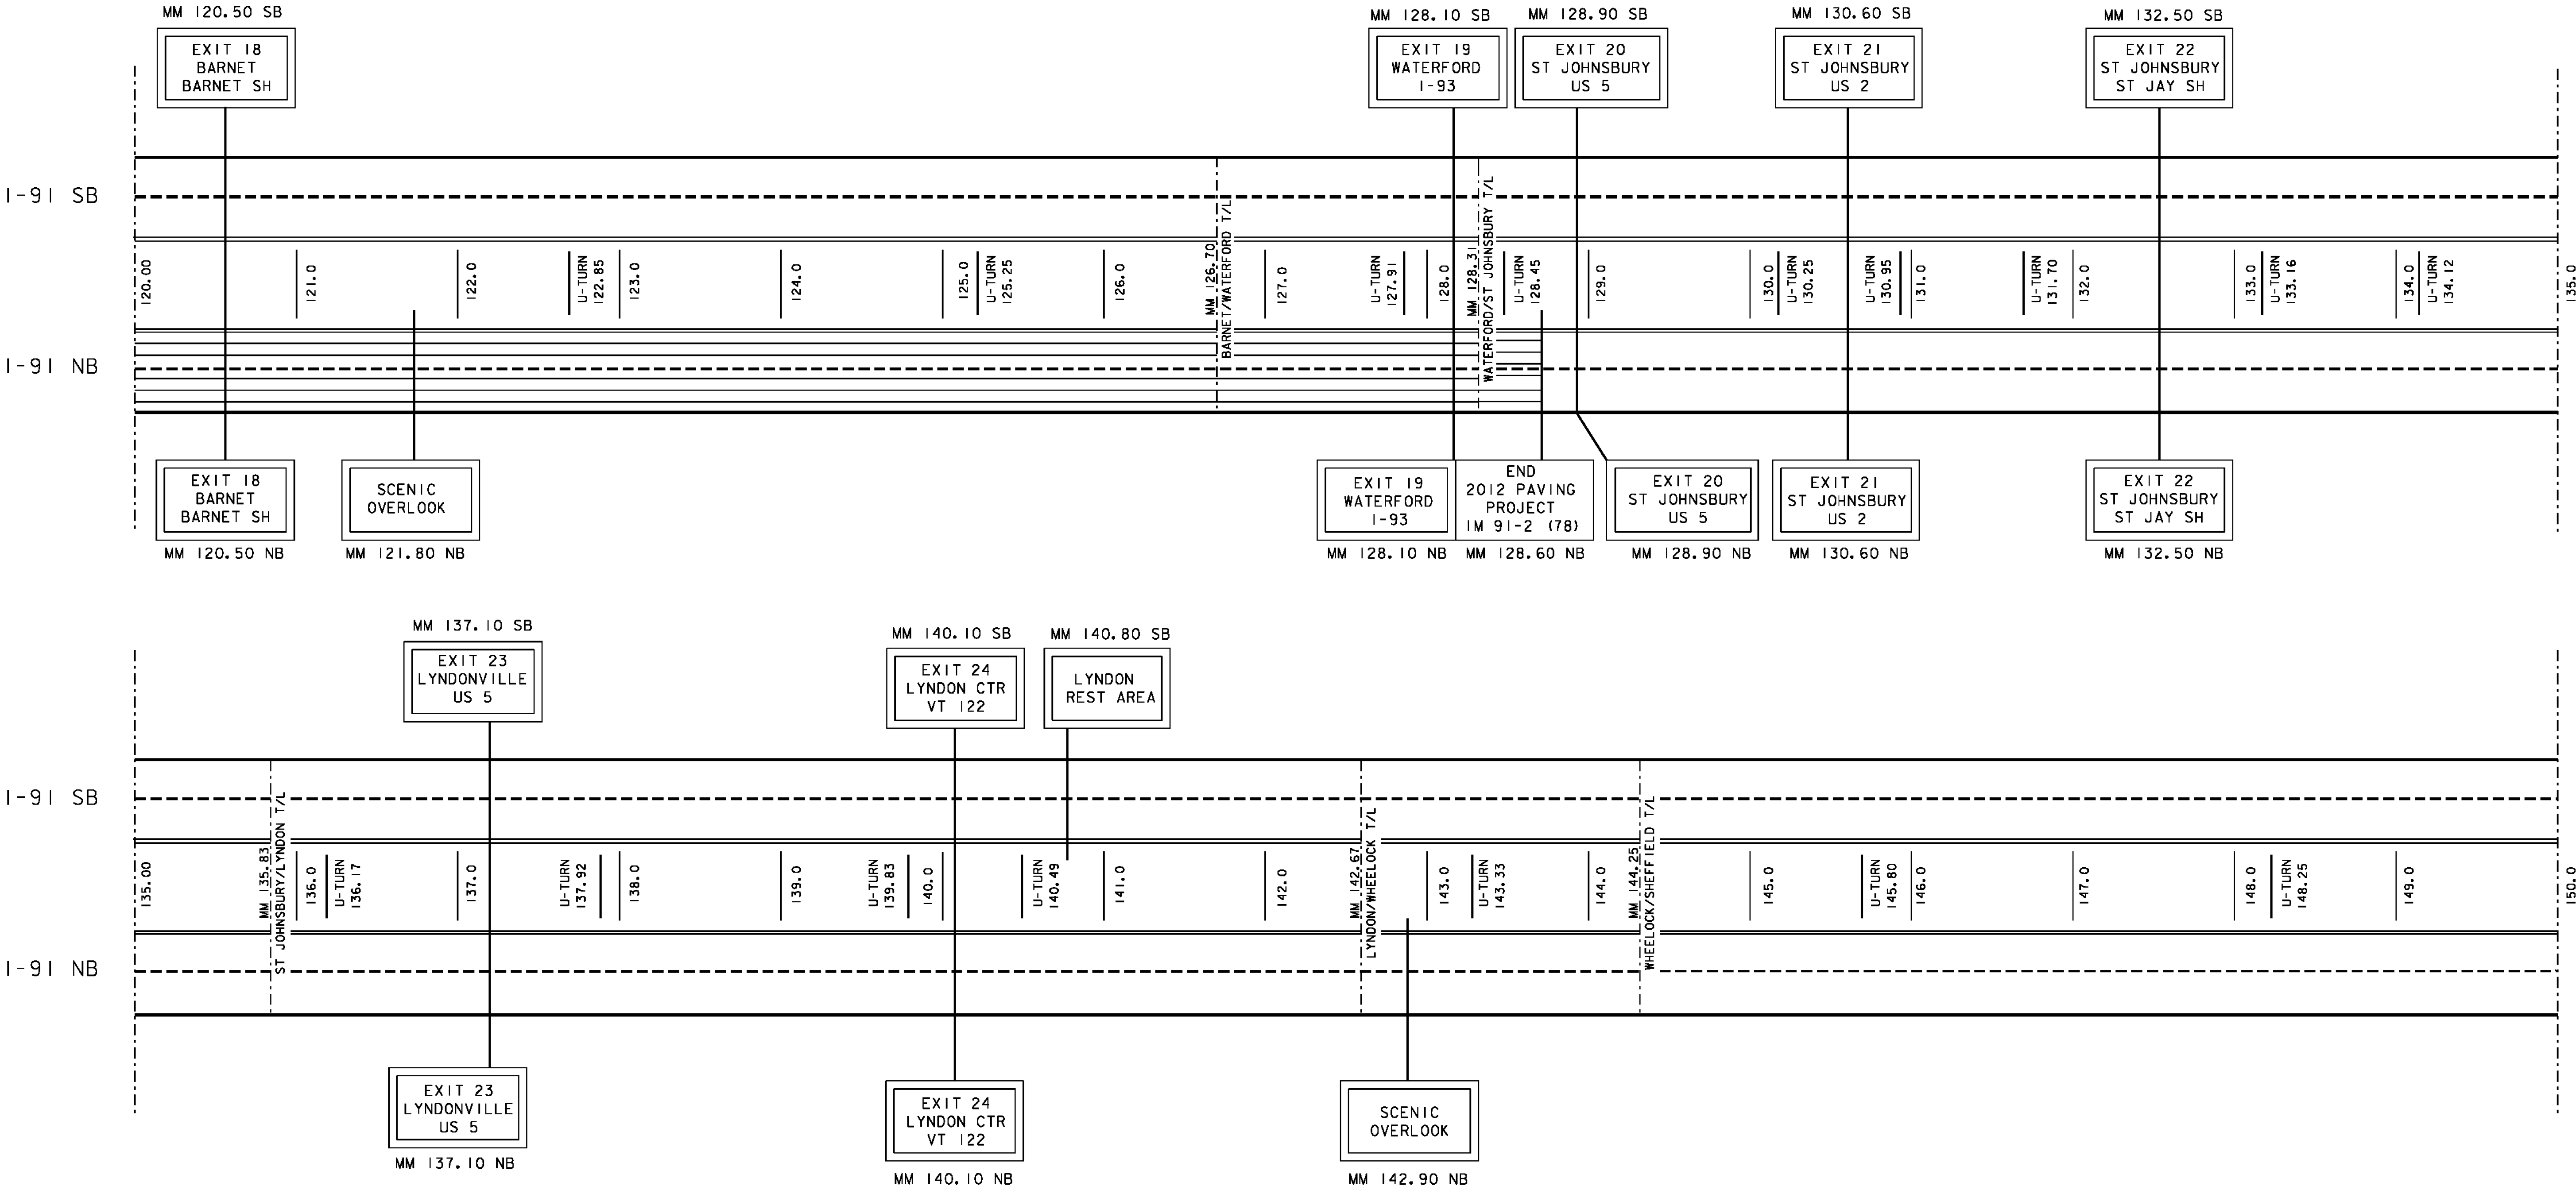

- LEGEND
- = AREA NOT TO BE PAINTED
 - = AREA TO BE DONE AT NIGHT
 - = 6'' SOLID WHITE LINE
 - = 6'' DASHED WHITE LINE
 - = 6'' SOLID YELLOW LINE

NOT TO SCALE

**I-91 MAINLINE
TREATMENT SCHEMATIC
SHEET 5**

PROJECT NAME: STATEWIDE	
PROJECT NUMBER: IMG MARK (I12)	
FILE NAME: I1k274.dgn	PLOT DATE: 25-JAN-2012
PROJECT LEADER: A GAMBLE	DRAWN BY: KAS
IPARM FLIE: 11k274ms10.i	SHEET 25 OF 29