


INTERSTATE 91 MAINLINE TREATMENT SCHEMATIC
 (REFERENCE COMPUTATION BINDER SECTION 646.XXX)

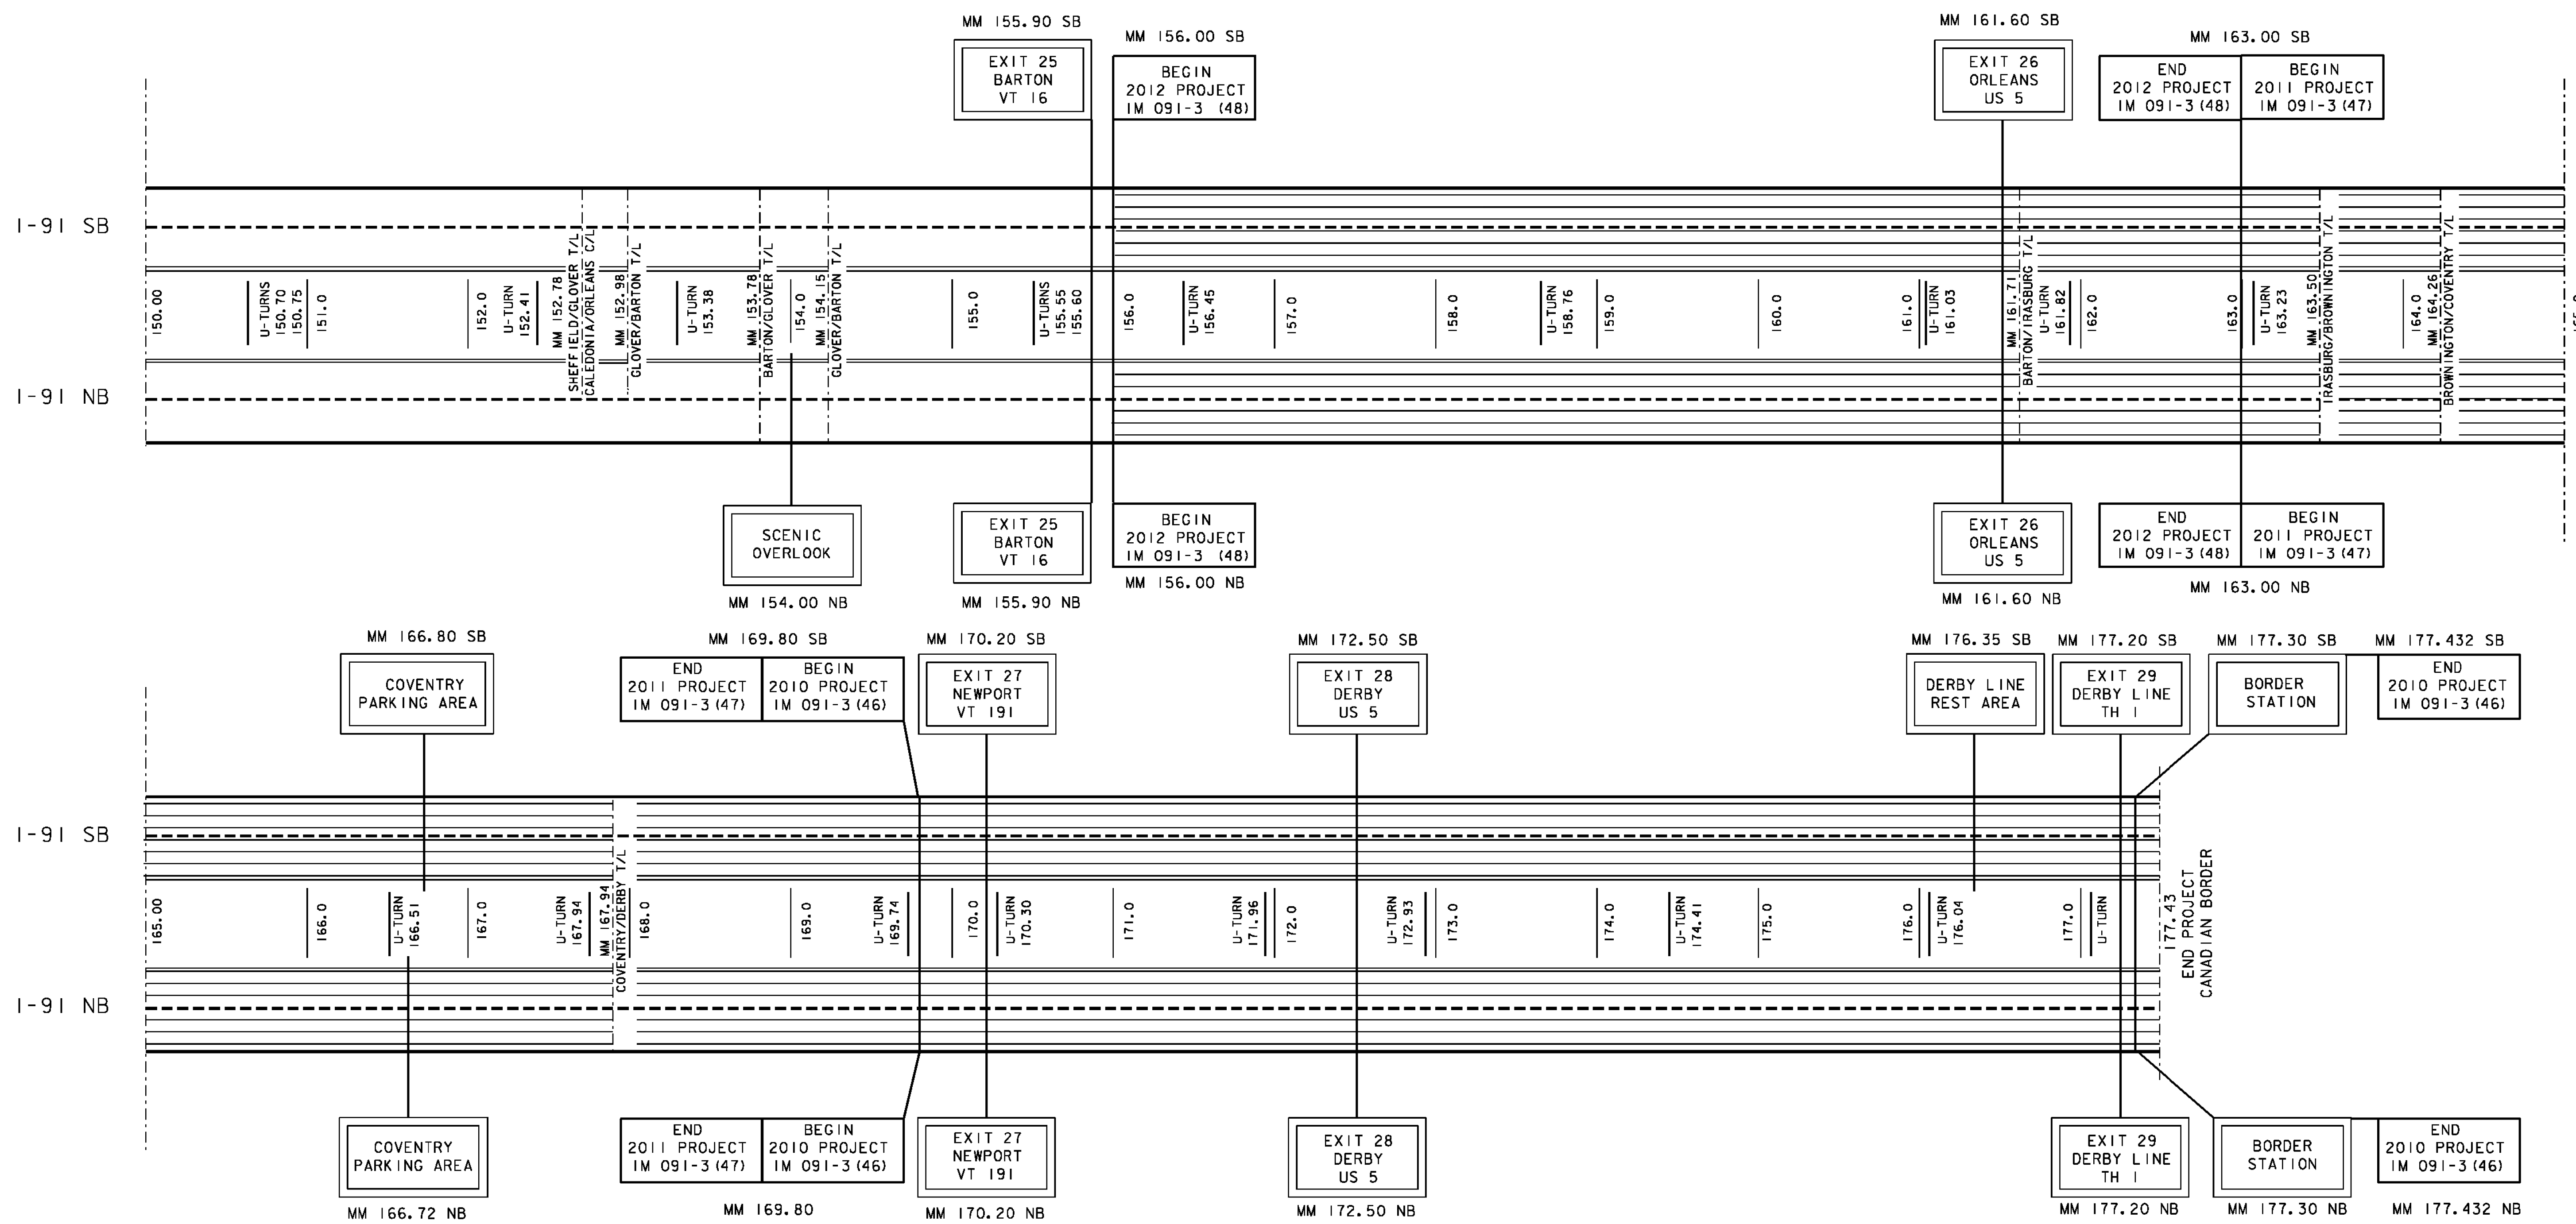

- LEGEND**
- = AREA NOT TO BE PAINTED
 - = AREA TO BE DONE AT NIGHT
 - = 6' SOLID WHITE LINE
 - = 6' DASHED WHITE LINE
 - = 6' SOLID YELLOW LINE

NOT TO SCALE

I-91 MAINLINE TREATMENT SCHEMATIC SHEET 6	PROJECT NAME: STATEWIDE
	PROJECT NUMBER: IMG MARK (112)
	FILE NAME: 11k274.dgn
PROJECT LEADER: A GAMBLE	PLOT DATE: 25-JAN-2012
IPARM FLIE: 11k274ms11.i	DRAWN BY: KAS
	SHEET 26 OF 29