


SOIL CLASSIFICATION
GLOVER VERSHIRE COMPLEX
VERY ROCKY
3%-15% SLOPES
HIGHLY ERODIBLE
K = 0.32/0.28

SOIL CLASSIFICATION
URBAN LAND WINDSOR-AGAWAM COMPLEX
0%-8% SLOPES
NOT HIGHLY ERODIBLE
K = 0.17/0.28

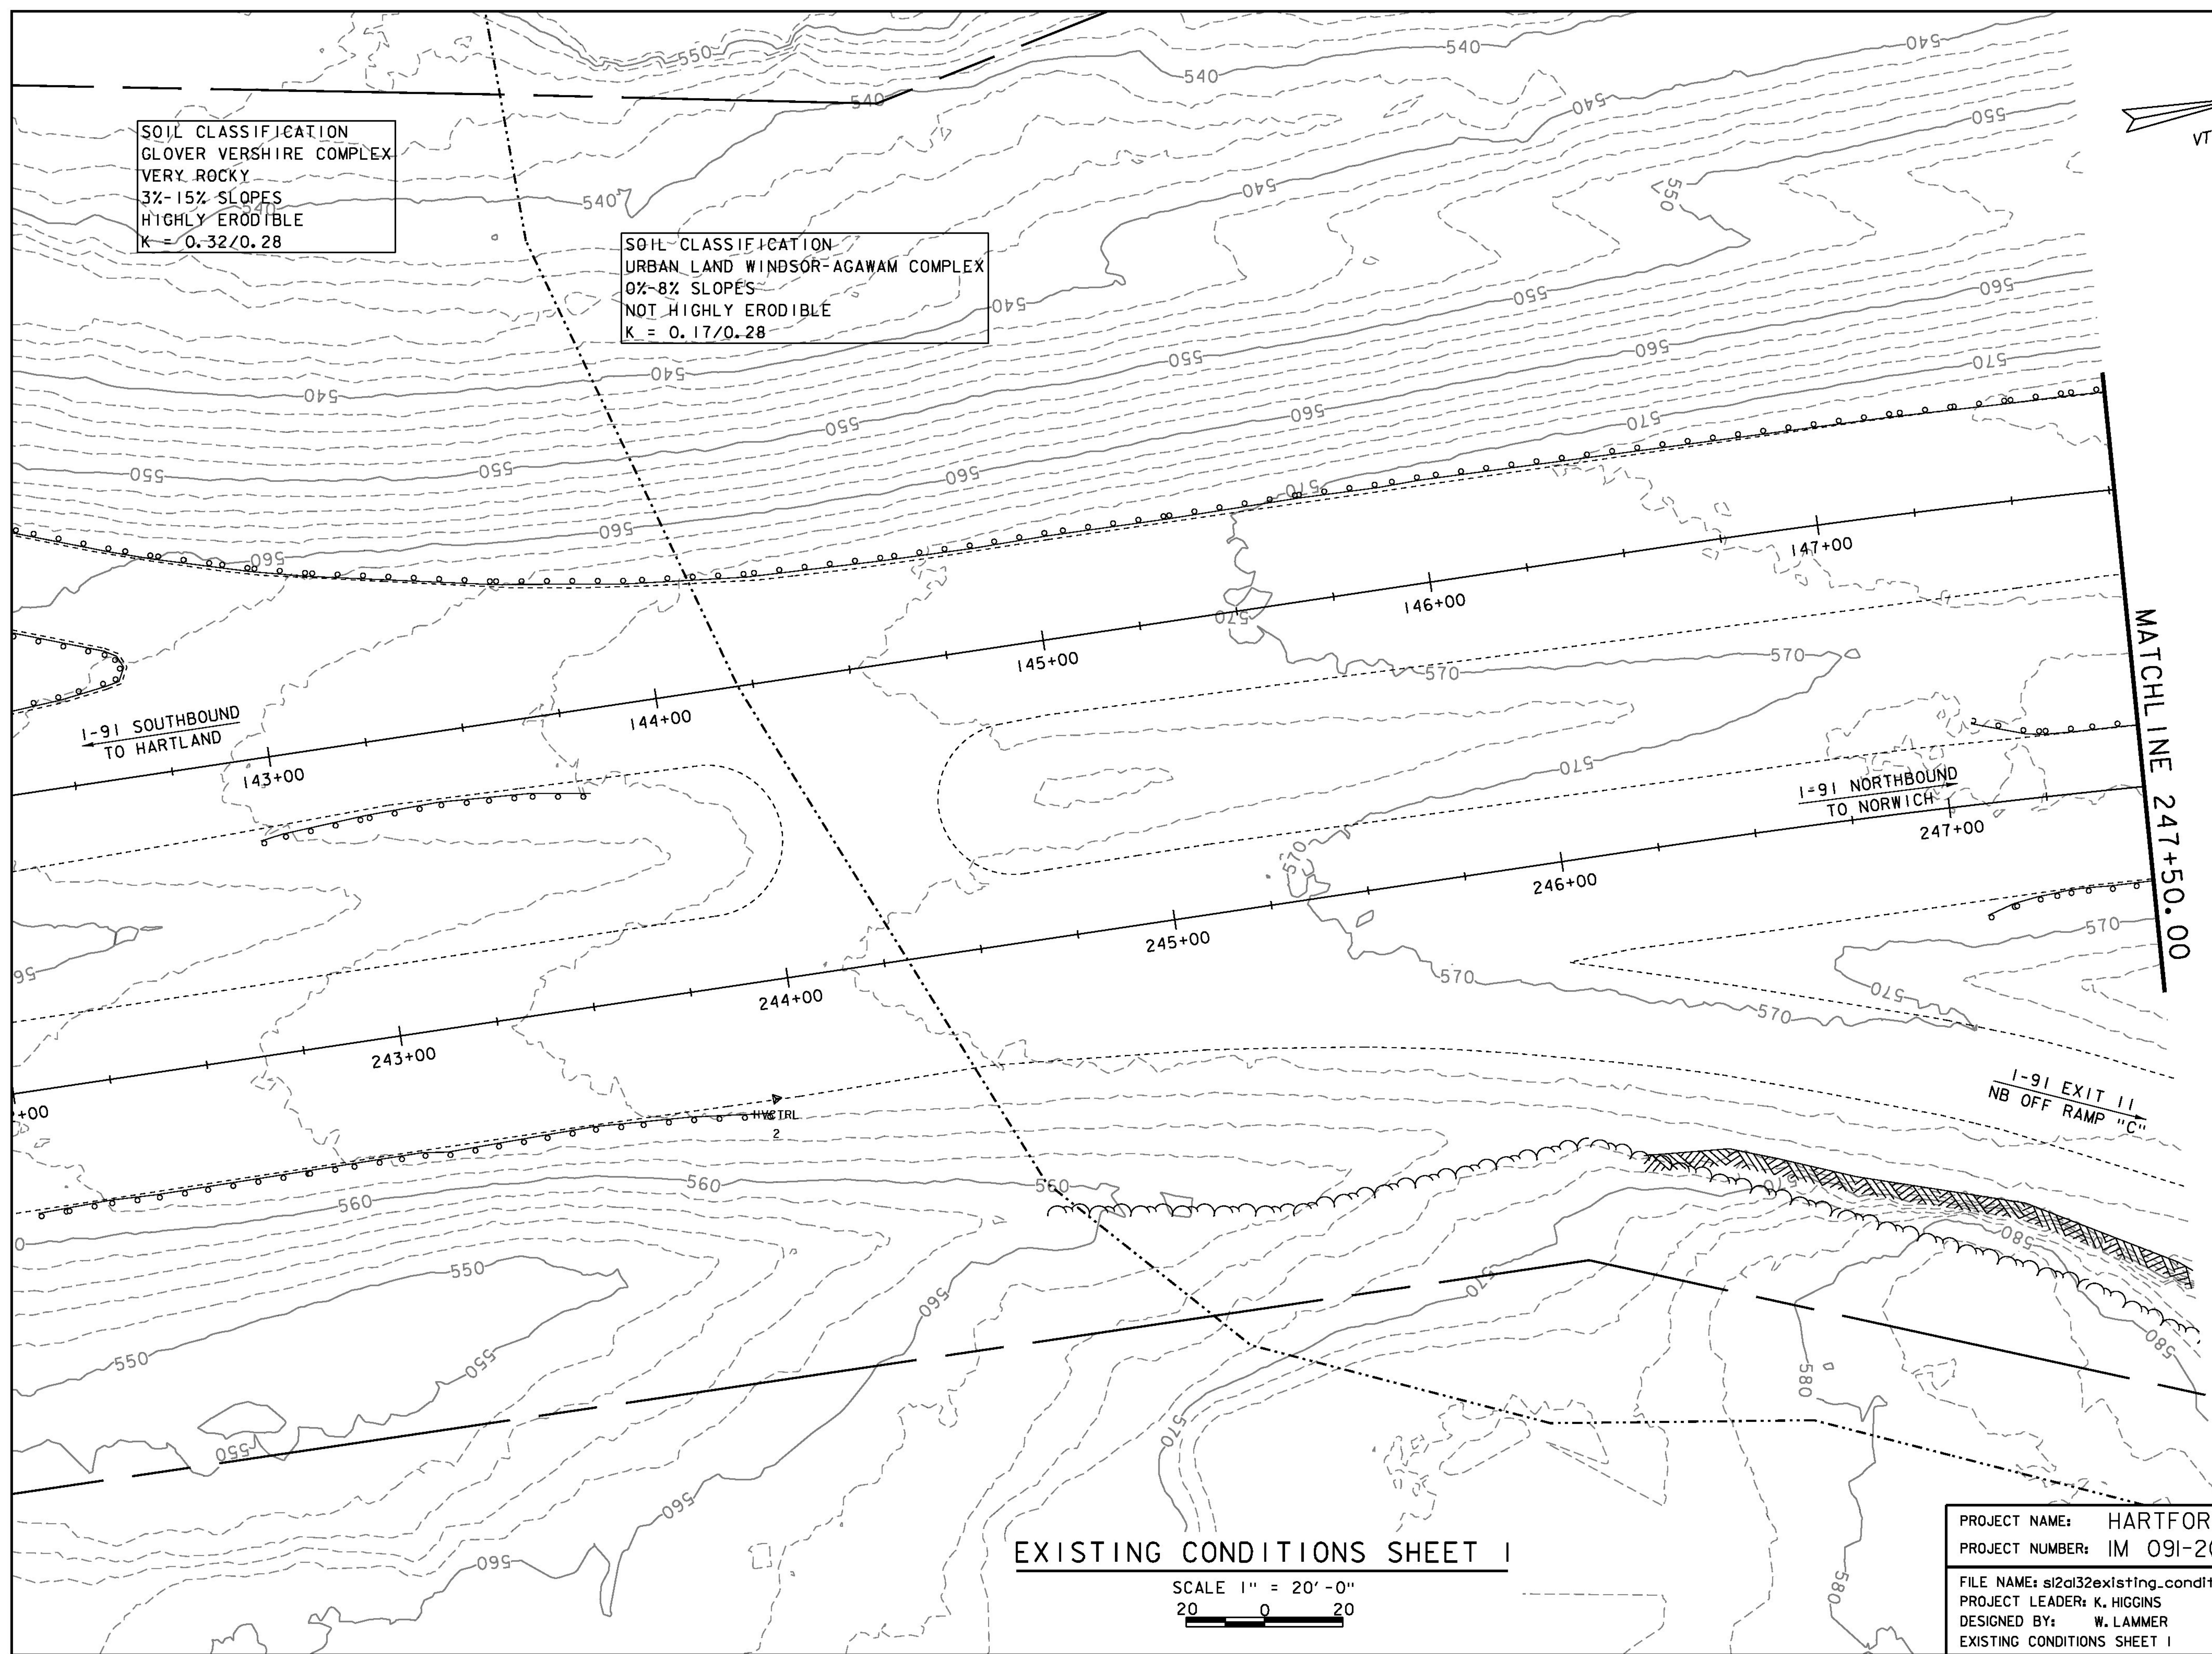

EXISTING CONDITIONS SHEET 1

SCALE 1" = 20' - 0"
20 0 20

PROJECT NAME:	HARTFORD	PLOT DATE:	15-DEC-2014
PROJECT NUMBER:	IM 091-2(79)	DRAWN BY:	K. FRIEDLAND
FILE NAME:	s12a132existing_conditions.dgn	CHECKED BY:	J. SALVATORI
DESIGNED BY:	W. LAMMER	SHEET	18 OF 166
EXISTING CONDITIONS SHEET 1			