
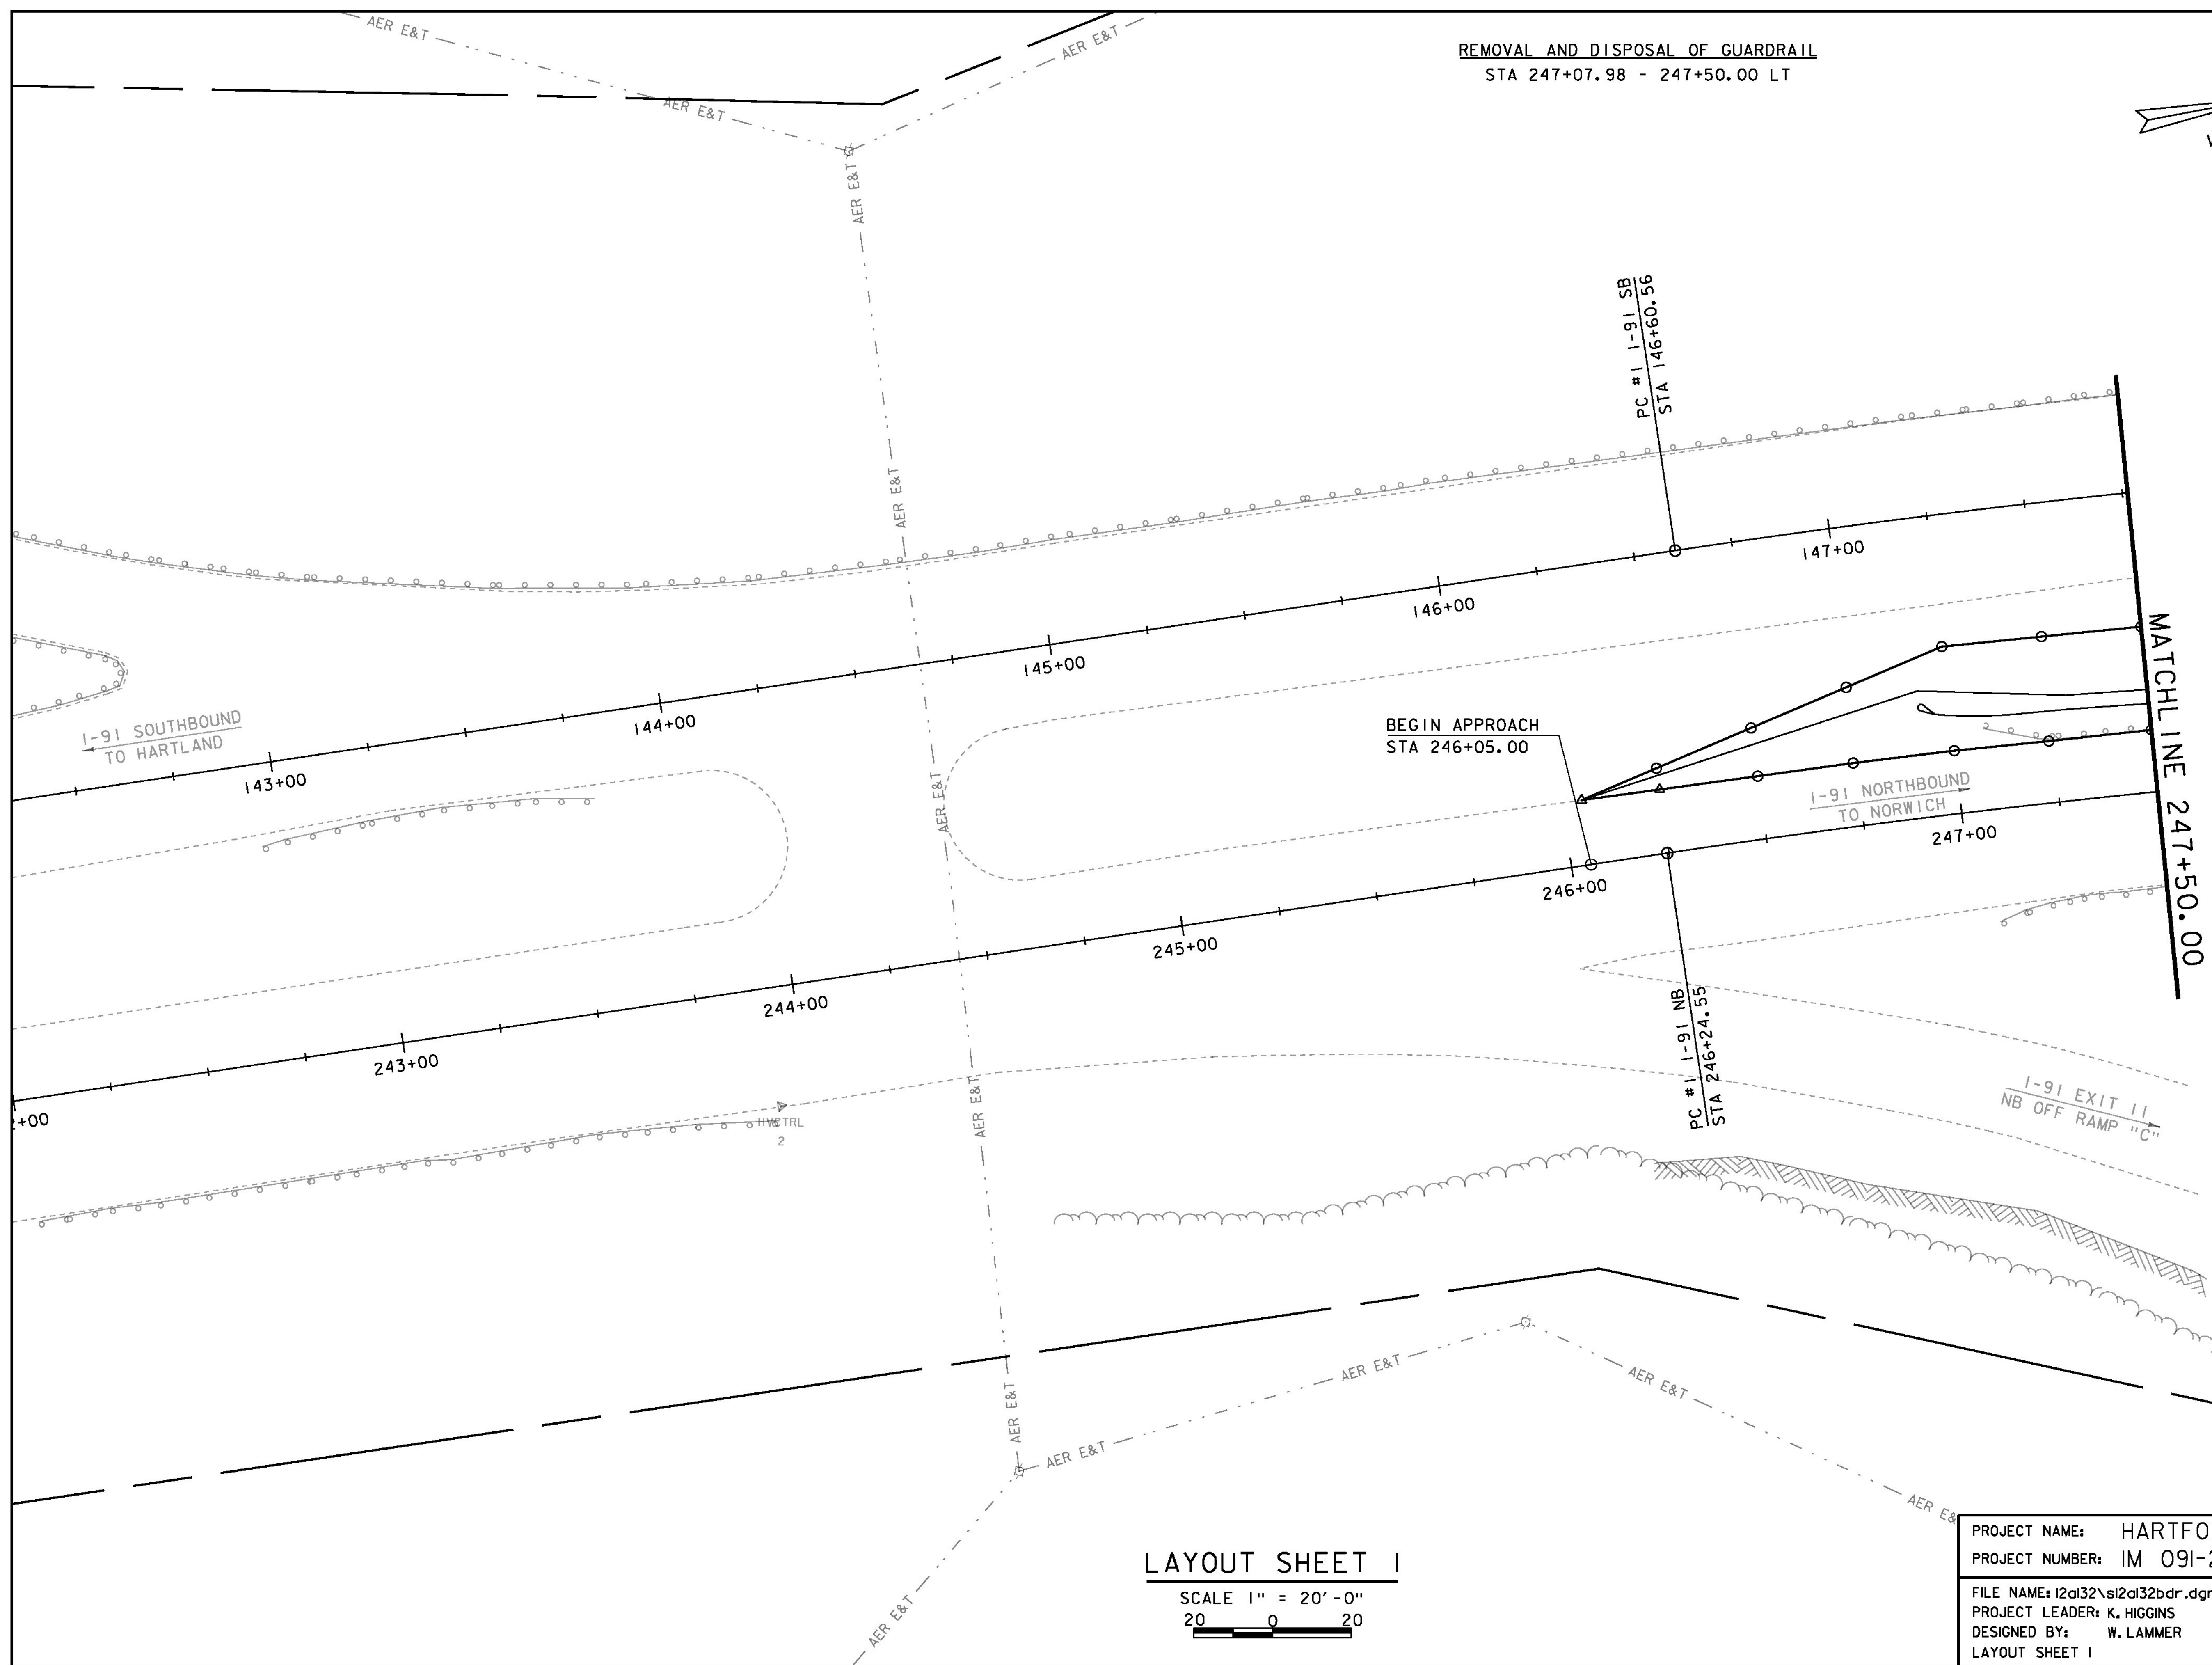


REMOVAL AND DISPOSAL OF GUARDRAIL
 STA 247+07.98 - 247+50.00 LT

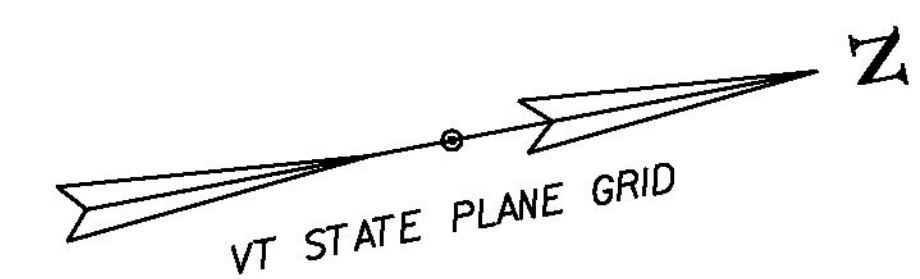

LAYOUT SHEET 1

SCALE 1" = 20' - 0"
 20 0 20

PROJECT NAME:	HARTFORD	PLOT DATE:	15-DEC-2014
PROJECT NUMBER:	IM 091-2(79)	DRAWN BY:	K. FRIEDLAND
FILE NAME:	I2d132\sl2d132bdr.dgn	CHECKED BY:	J. SALVATORI
PROJECT LEADER:	K. HIGGINS	SHEET	21 OF 166
DESIGNED BY:	W. LAMMER		
LAYOUT SHEET 1			