

(S2)

I	-	9	1	N		
B	O	T	H			
L	A	N	E	S		

PORTABLE CHANGEABLE SIGN - PHASE 1

(S3)


U	S	-	5			
N	O	R	T	H		
R	T		L	A	N	E

PORTABLE CHANGEABLE SIGN - PHASE 1

(S4)

U	S	-	5			
S	O	U	T	H		
L	T		L	A	N	E

PORTABLE CHANGEABLE SIGN - PHASE 1

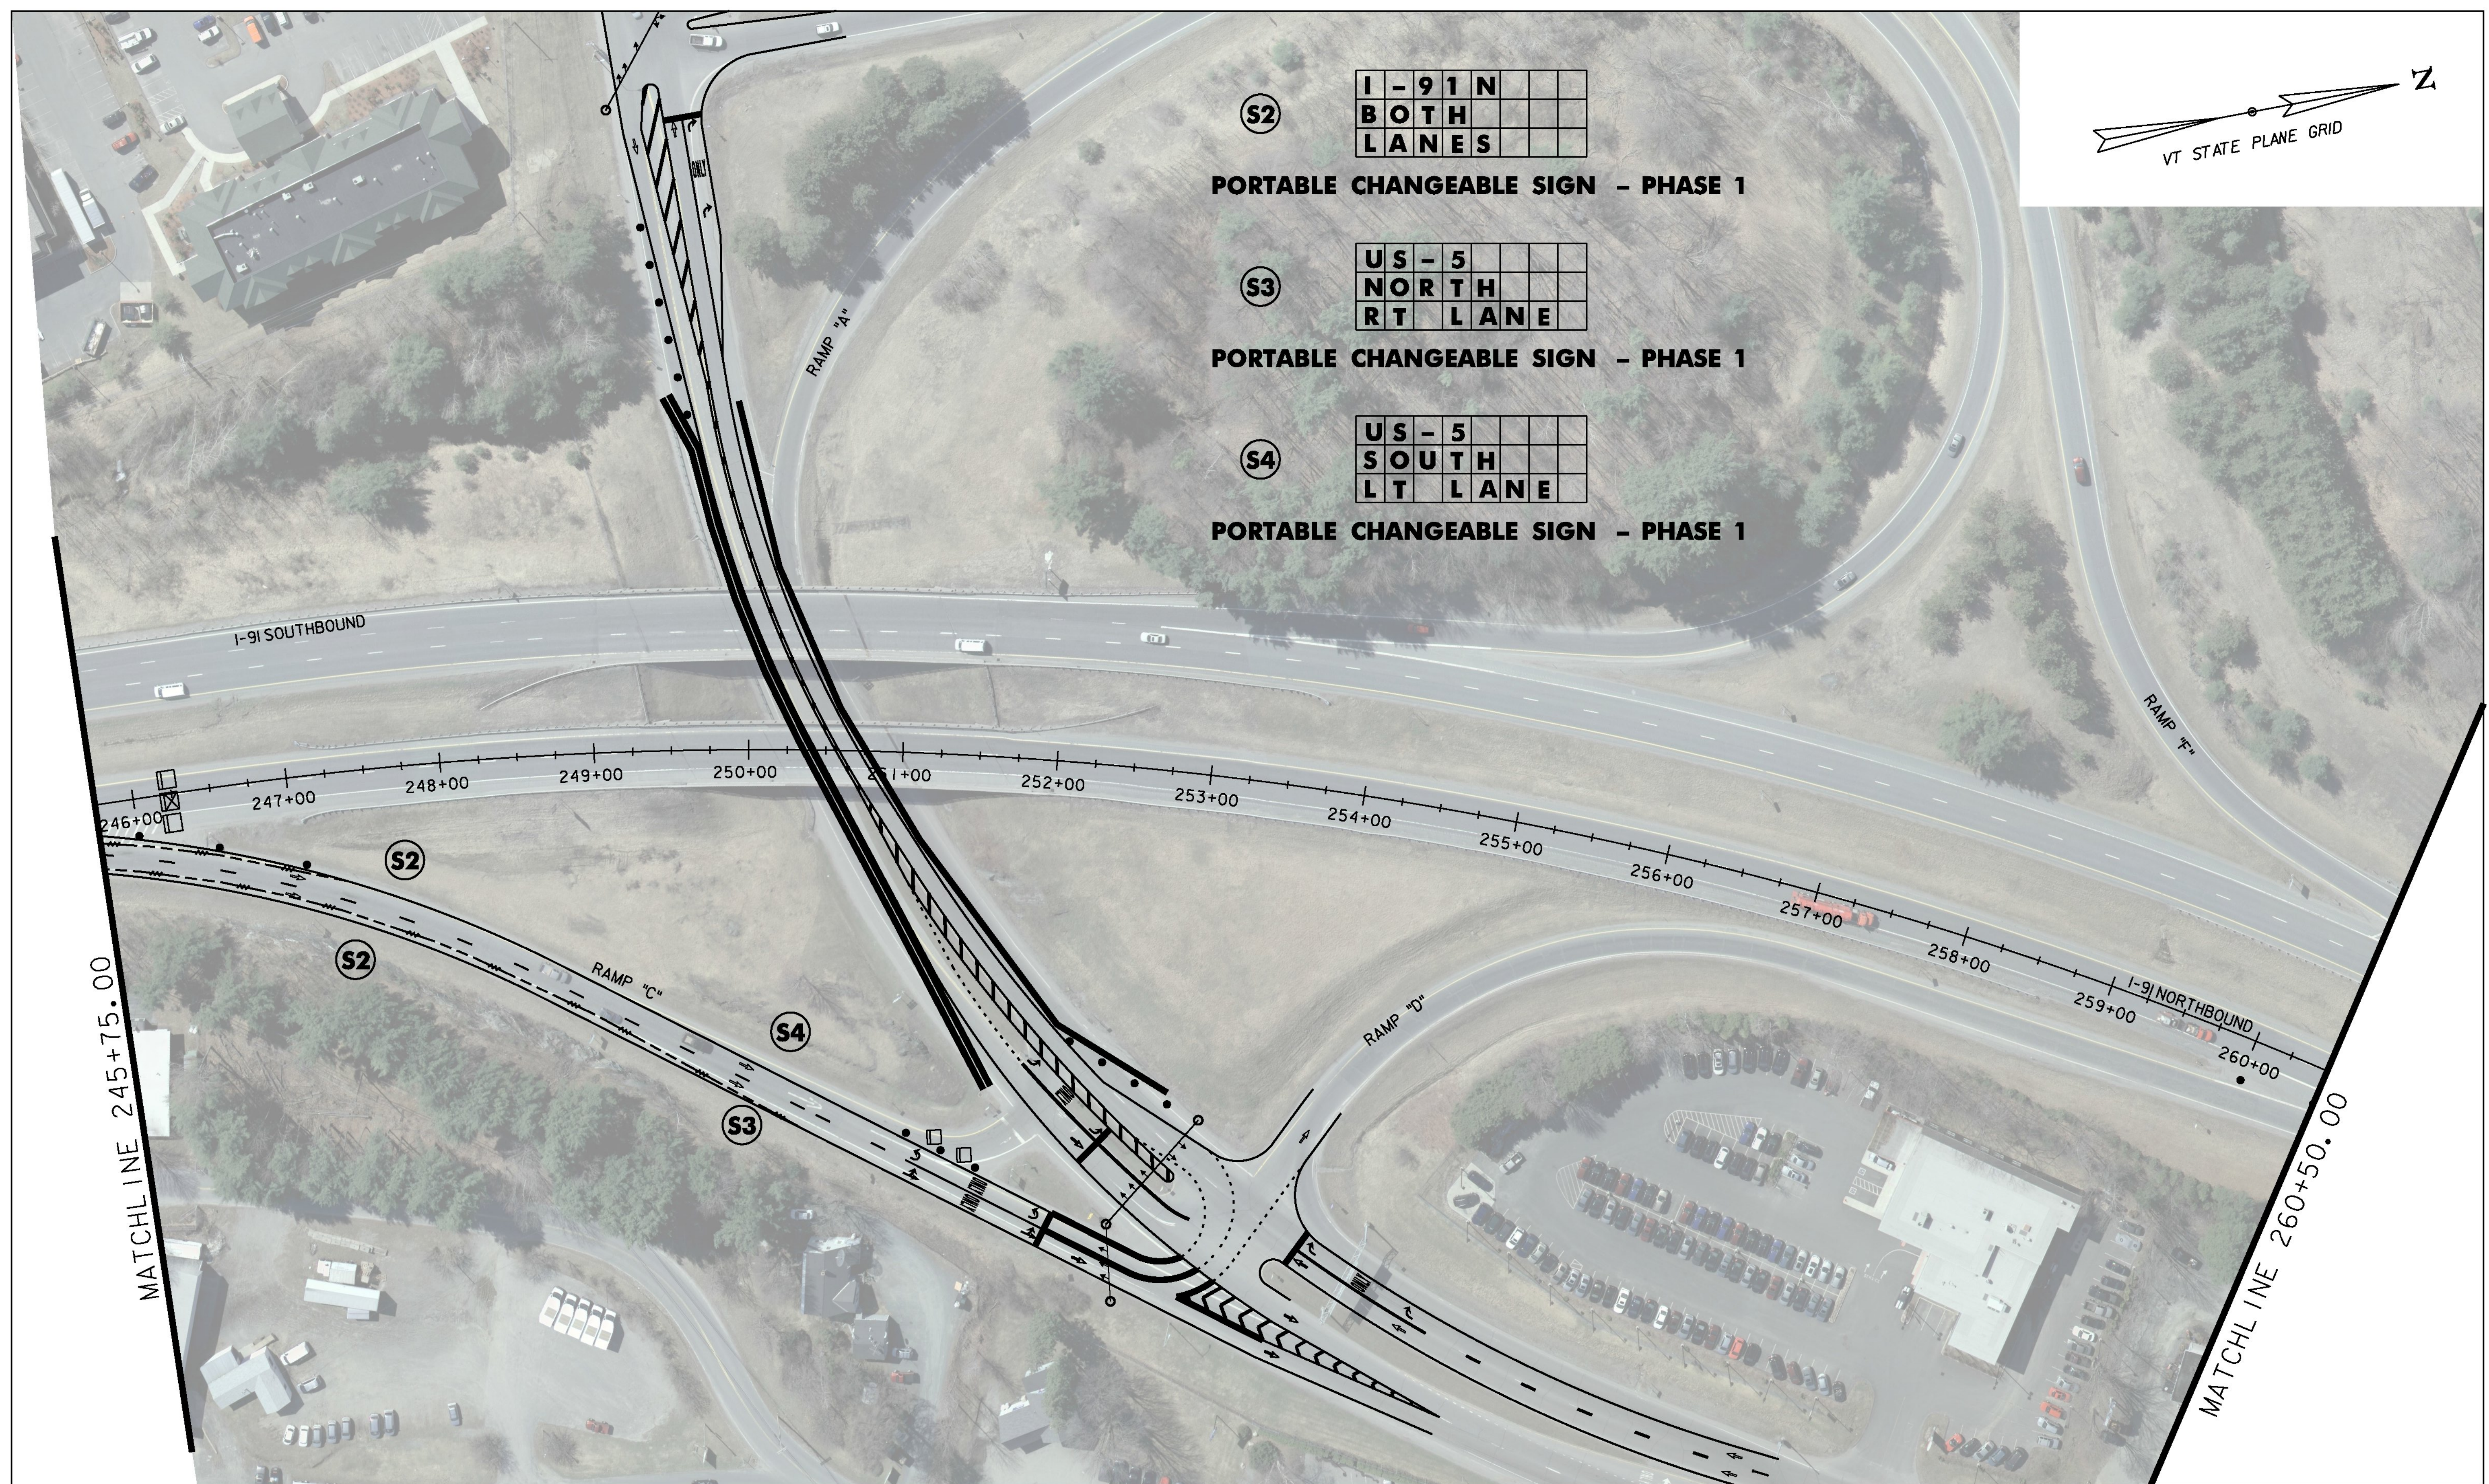

I-91 NB TRAFFIC CONTROL PLAN 4
(DURING BRIDGE CLOSURE)

SCALE 1" = 50'-0"
50 0 50

PROJECT NAME:	HARTFORD	PLOT DATE:	15-DEC-2014
PROJECT NUMBER:	IM 091-2(79)	DRAWN BY:	J. SALVATORI
FILE NAME:	s12a132detour91L_bdr_north.dgn	CHECKED BY:	M. MILLER
PROJECT LEADER:	K. HIGGINS	SHEET	38 OF 166
DESIGNED BY:	J. SALVATORI		