



**EXIT 10 INSET**  
NOT TO SCALE

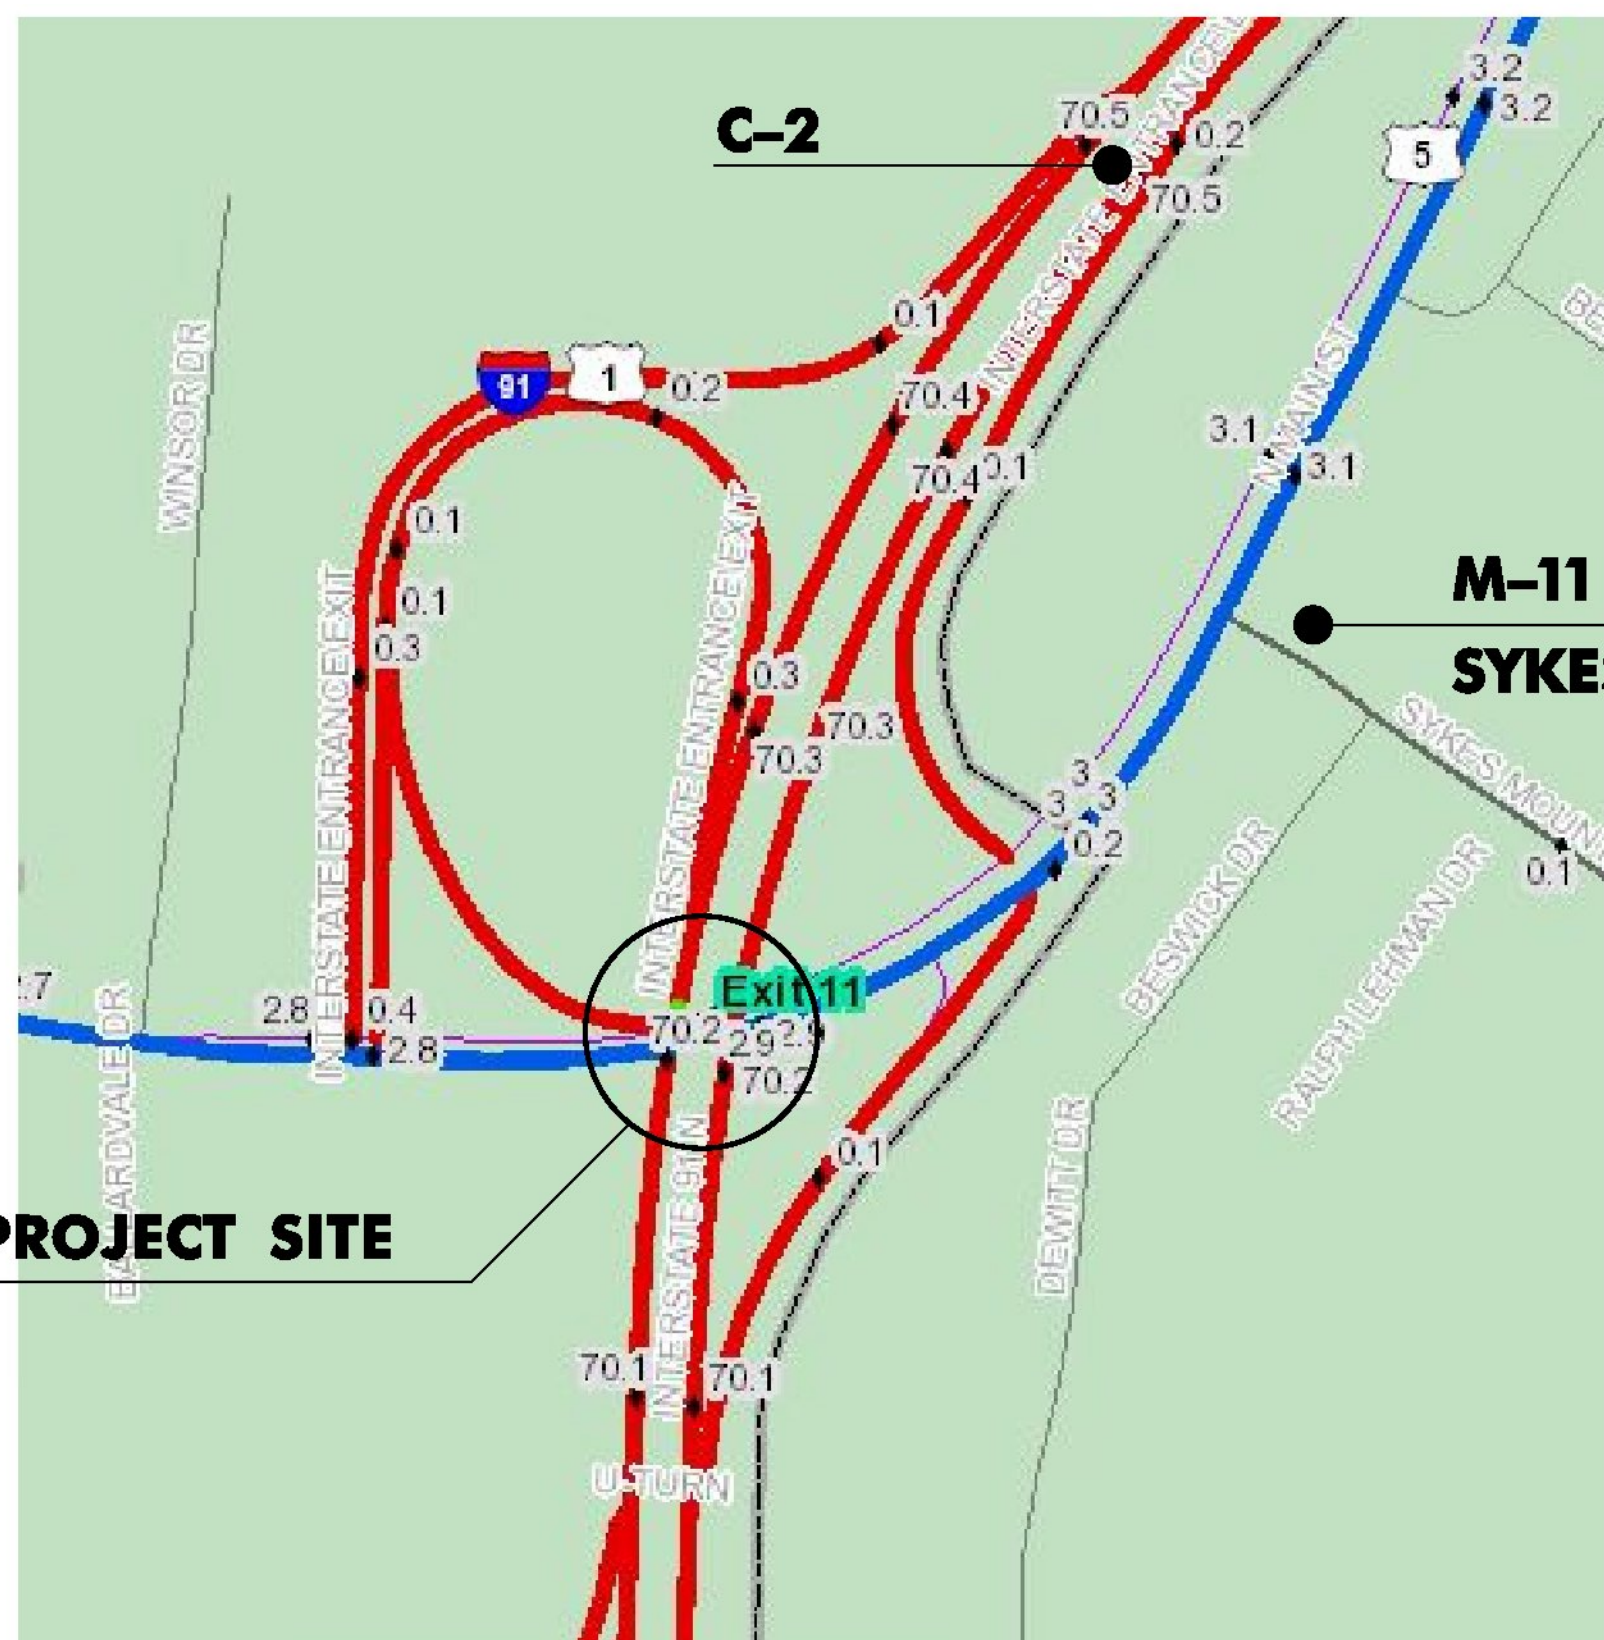

**EXIT 11 INSET**  
NOT TO SCALE

- (C)** PORTABLE VIDEO TRAILER WITH PAN TILT ZOOM CAMERA (PTZ)
- (M)** PORTABLE CHANGEABLE MESSAGE SIGN (PCMS)
- (Q)** PORTABLE QUEUE TRAILER SENSOR (PQT)

**SMART WORK ZONE LAYOUT**  
NOT TO SCALE

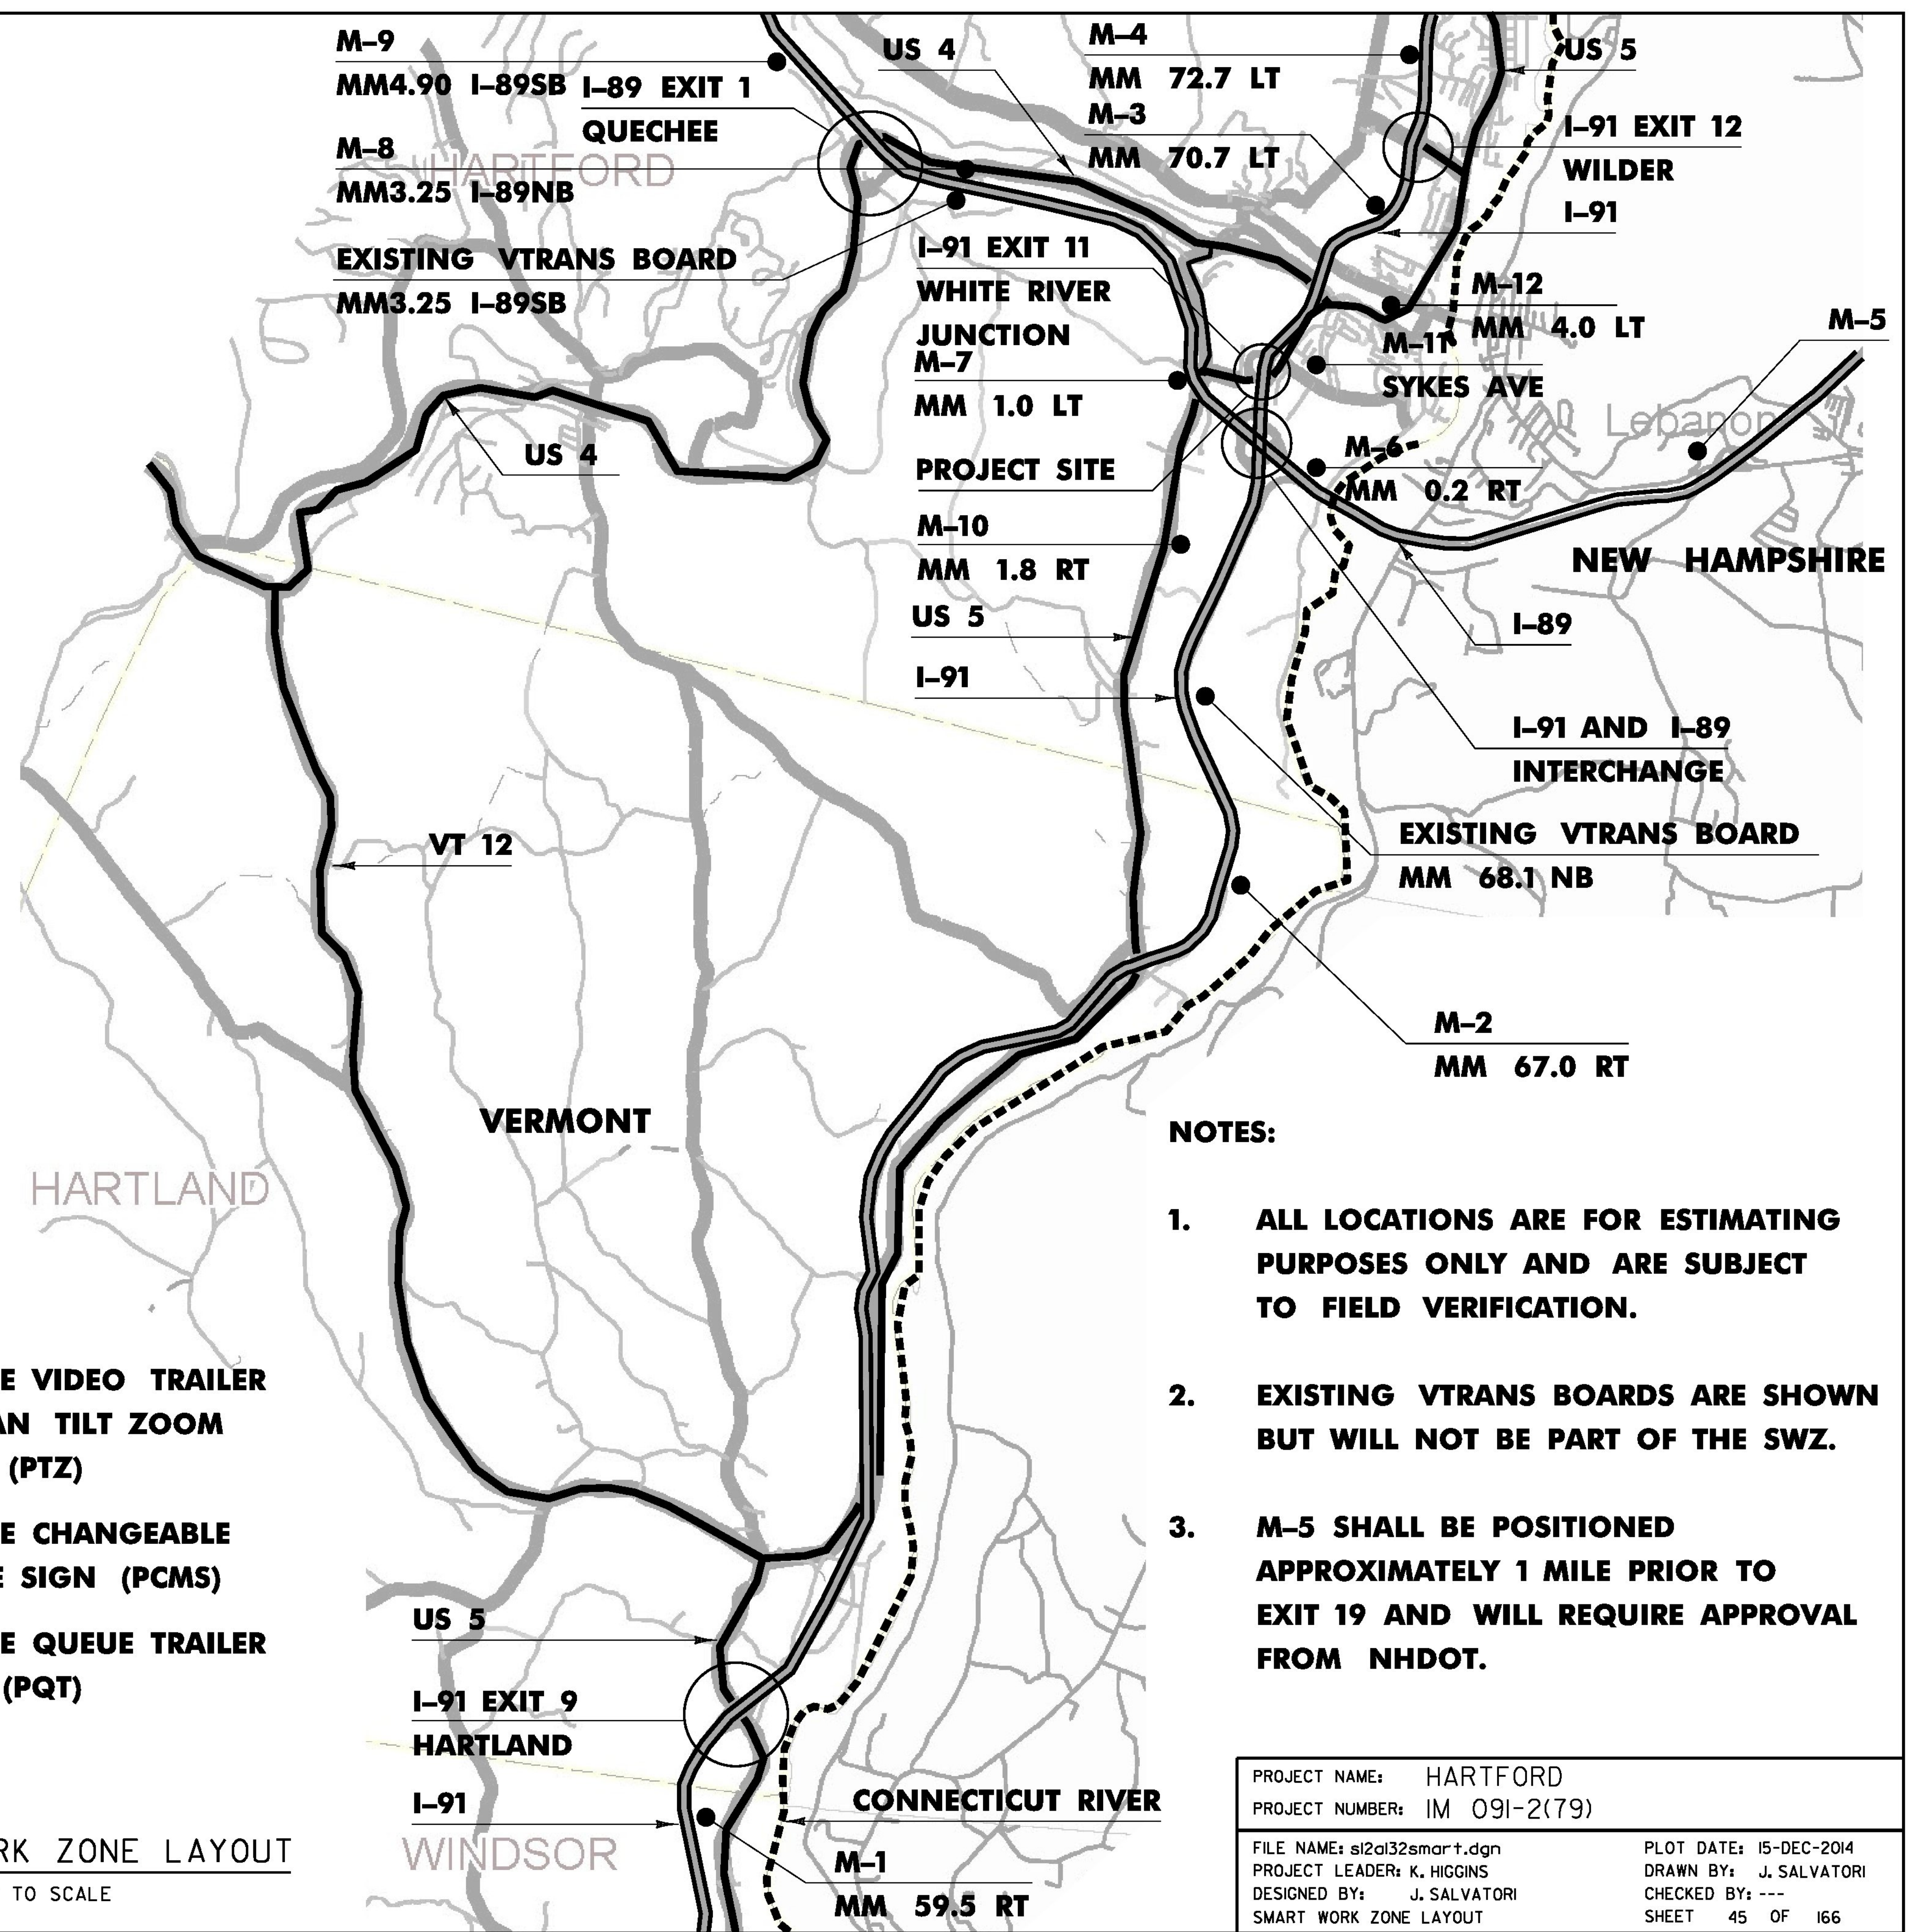

**NOTES:**

1. ALL LOCATIONS ARE FOR ESTIMATING PURPOSES ONLY AND ARE SUBJECT TO FIELD VERIFICATION.
2. EXISTING VTRANS BOARDS ARE SHOWN BUT WILL NOT BE PART OF THE SWZ.
3. M-5 SHALL BE POSITIONED APPROXIMATELY 1 MILE PRIOR TO EXIT 19 AND WILL REQUIRE APPROVAL FROM NHDOT.

PROJECT NAME:	HARTFORD	FILE NAME:	st2al32smart.dgn	PLOT DATE:	15-DEC-2014
PROJECT NUMBER:	IM 091-2(79)	PROJECT LEADER:	K. HIGGINS	DRAWN BY:	J. SALVATORI
		DESIGNED BY:	J. SALVATORI	CHECKED BY:	---
		SMART WORK ZONE LAYOUT		SHEET	45 OF 166