



**INSET "A"**  
**I-91 EXIT 11**  
**WHITE RIVER JUNCTION**  
 NOT TO SCALE

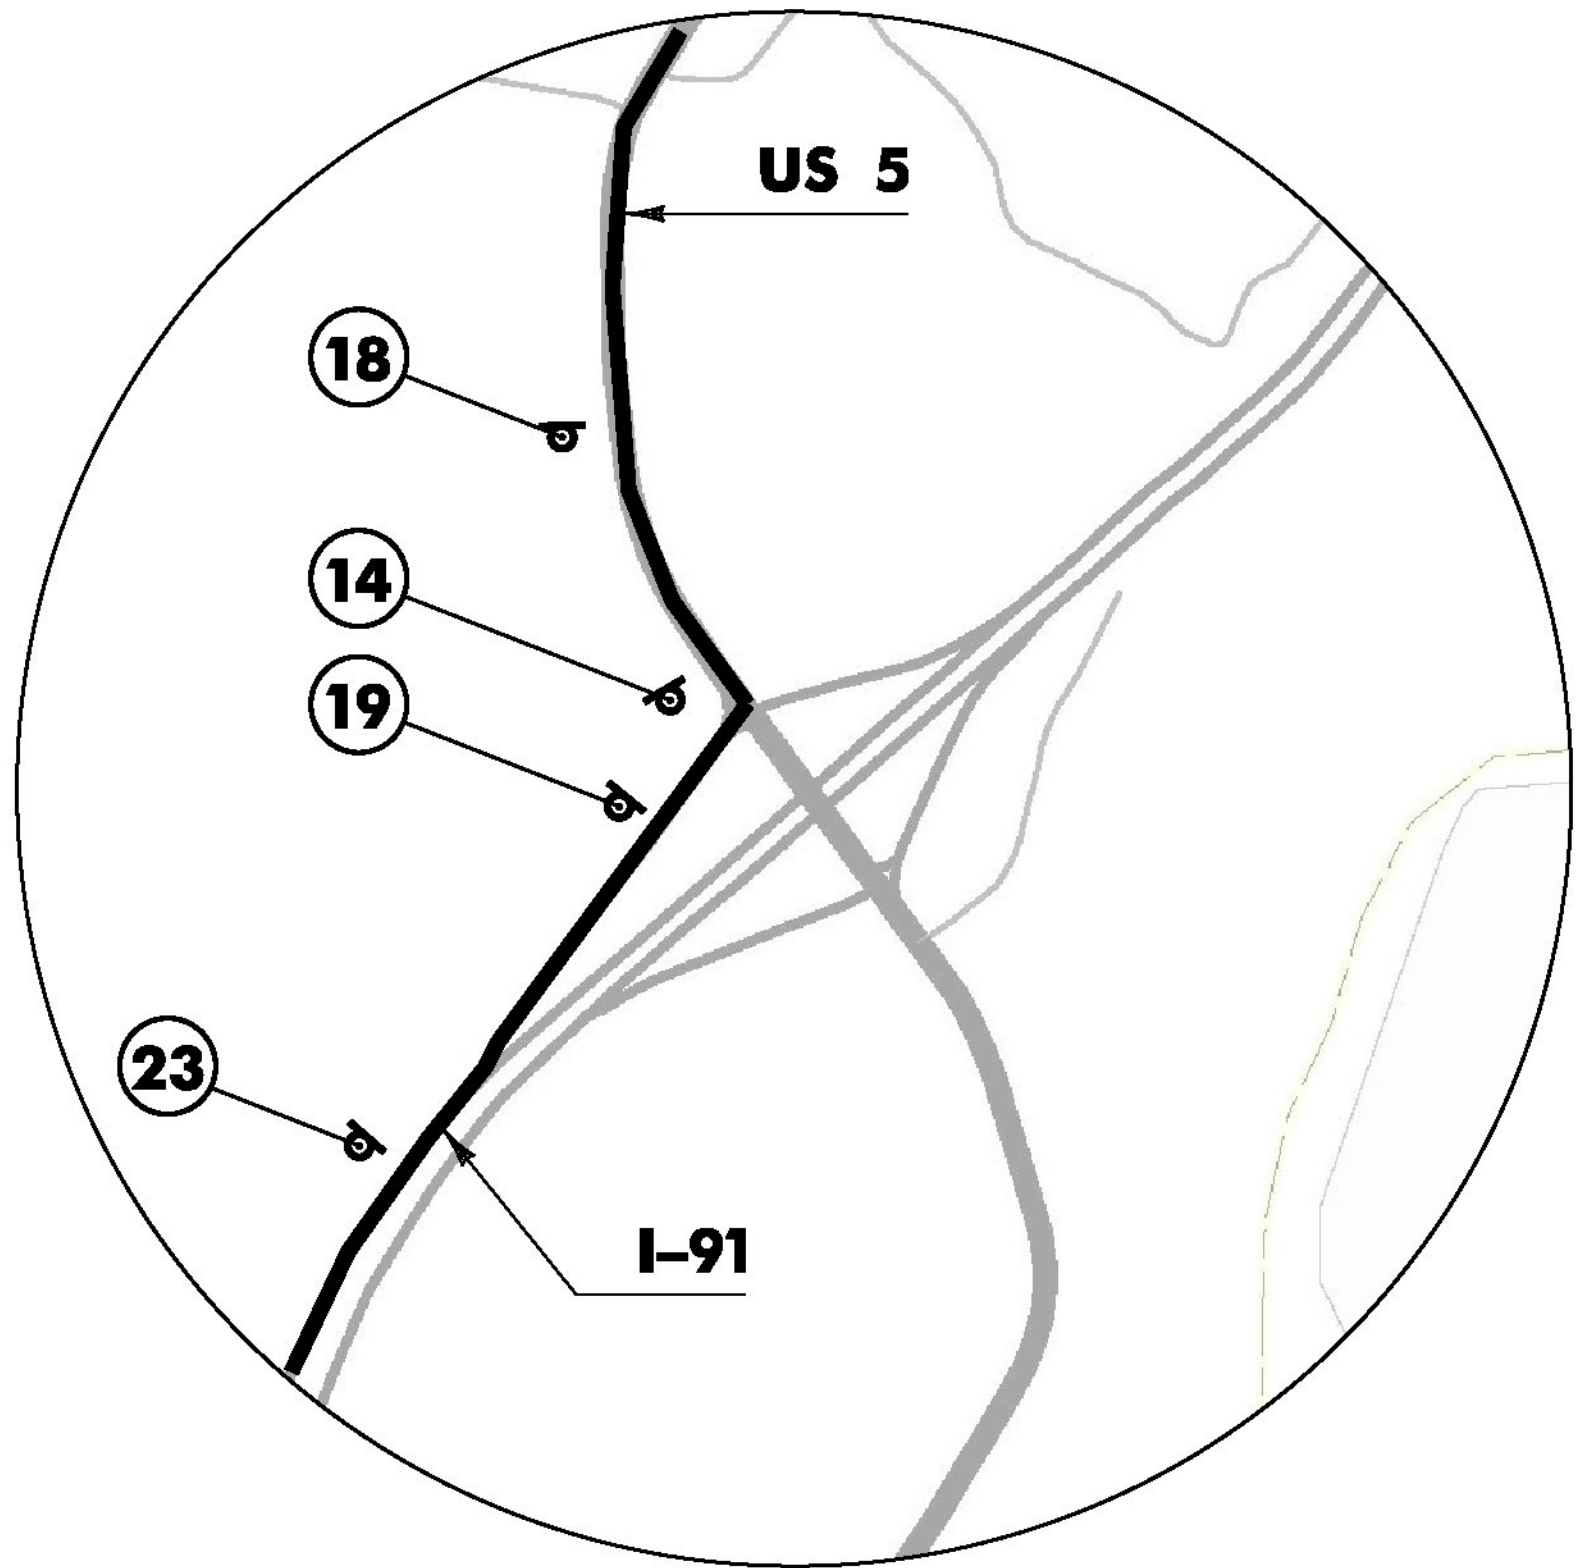

**INSET "B"**  
**I-91 EXIT 9**  
**HARTLAND**  
 NOT TO SCALE

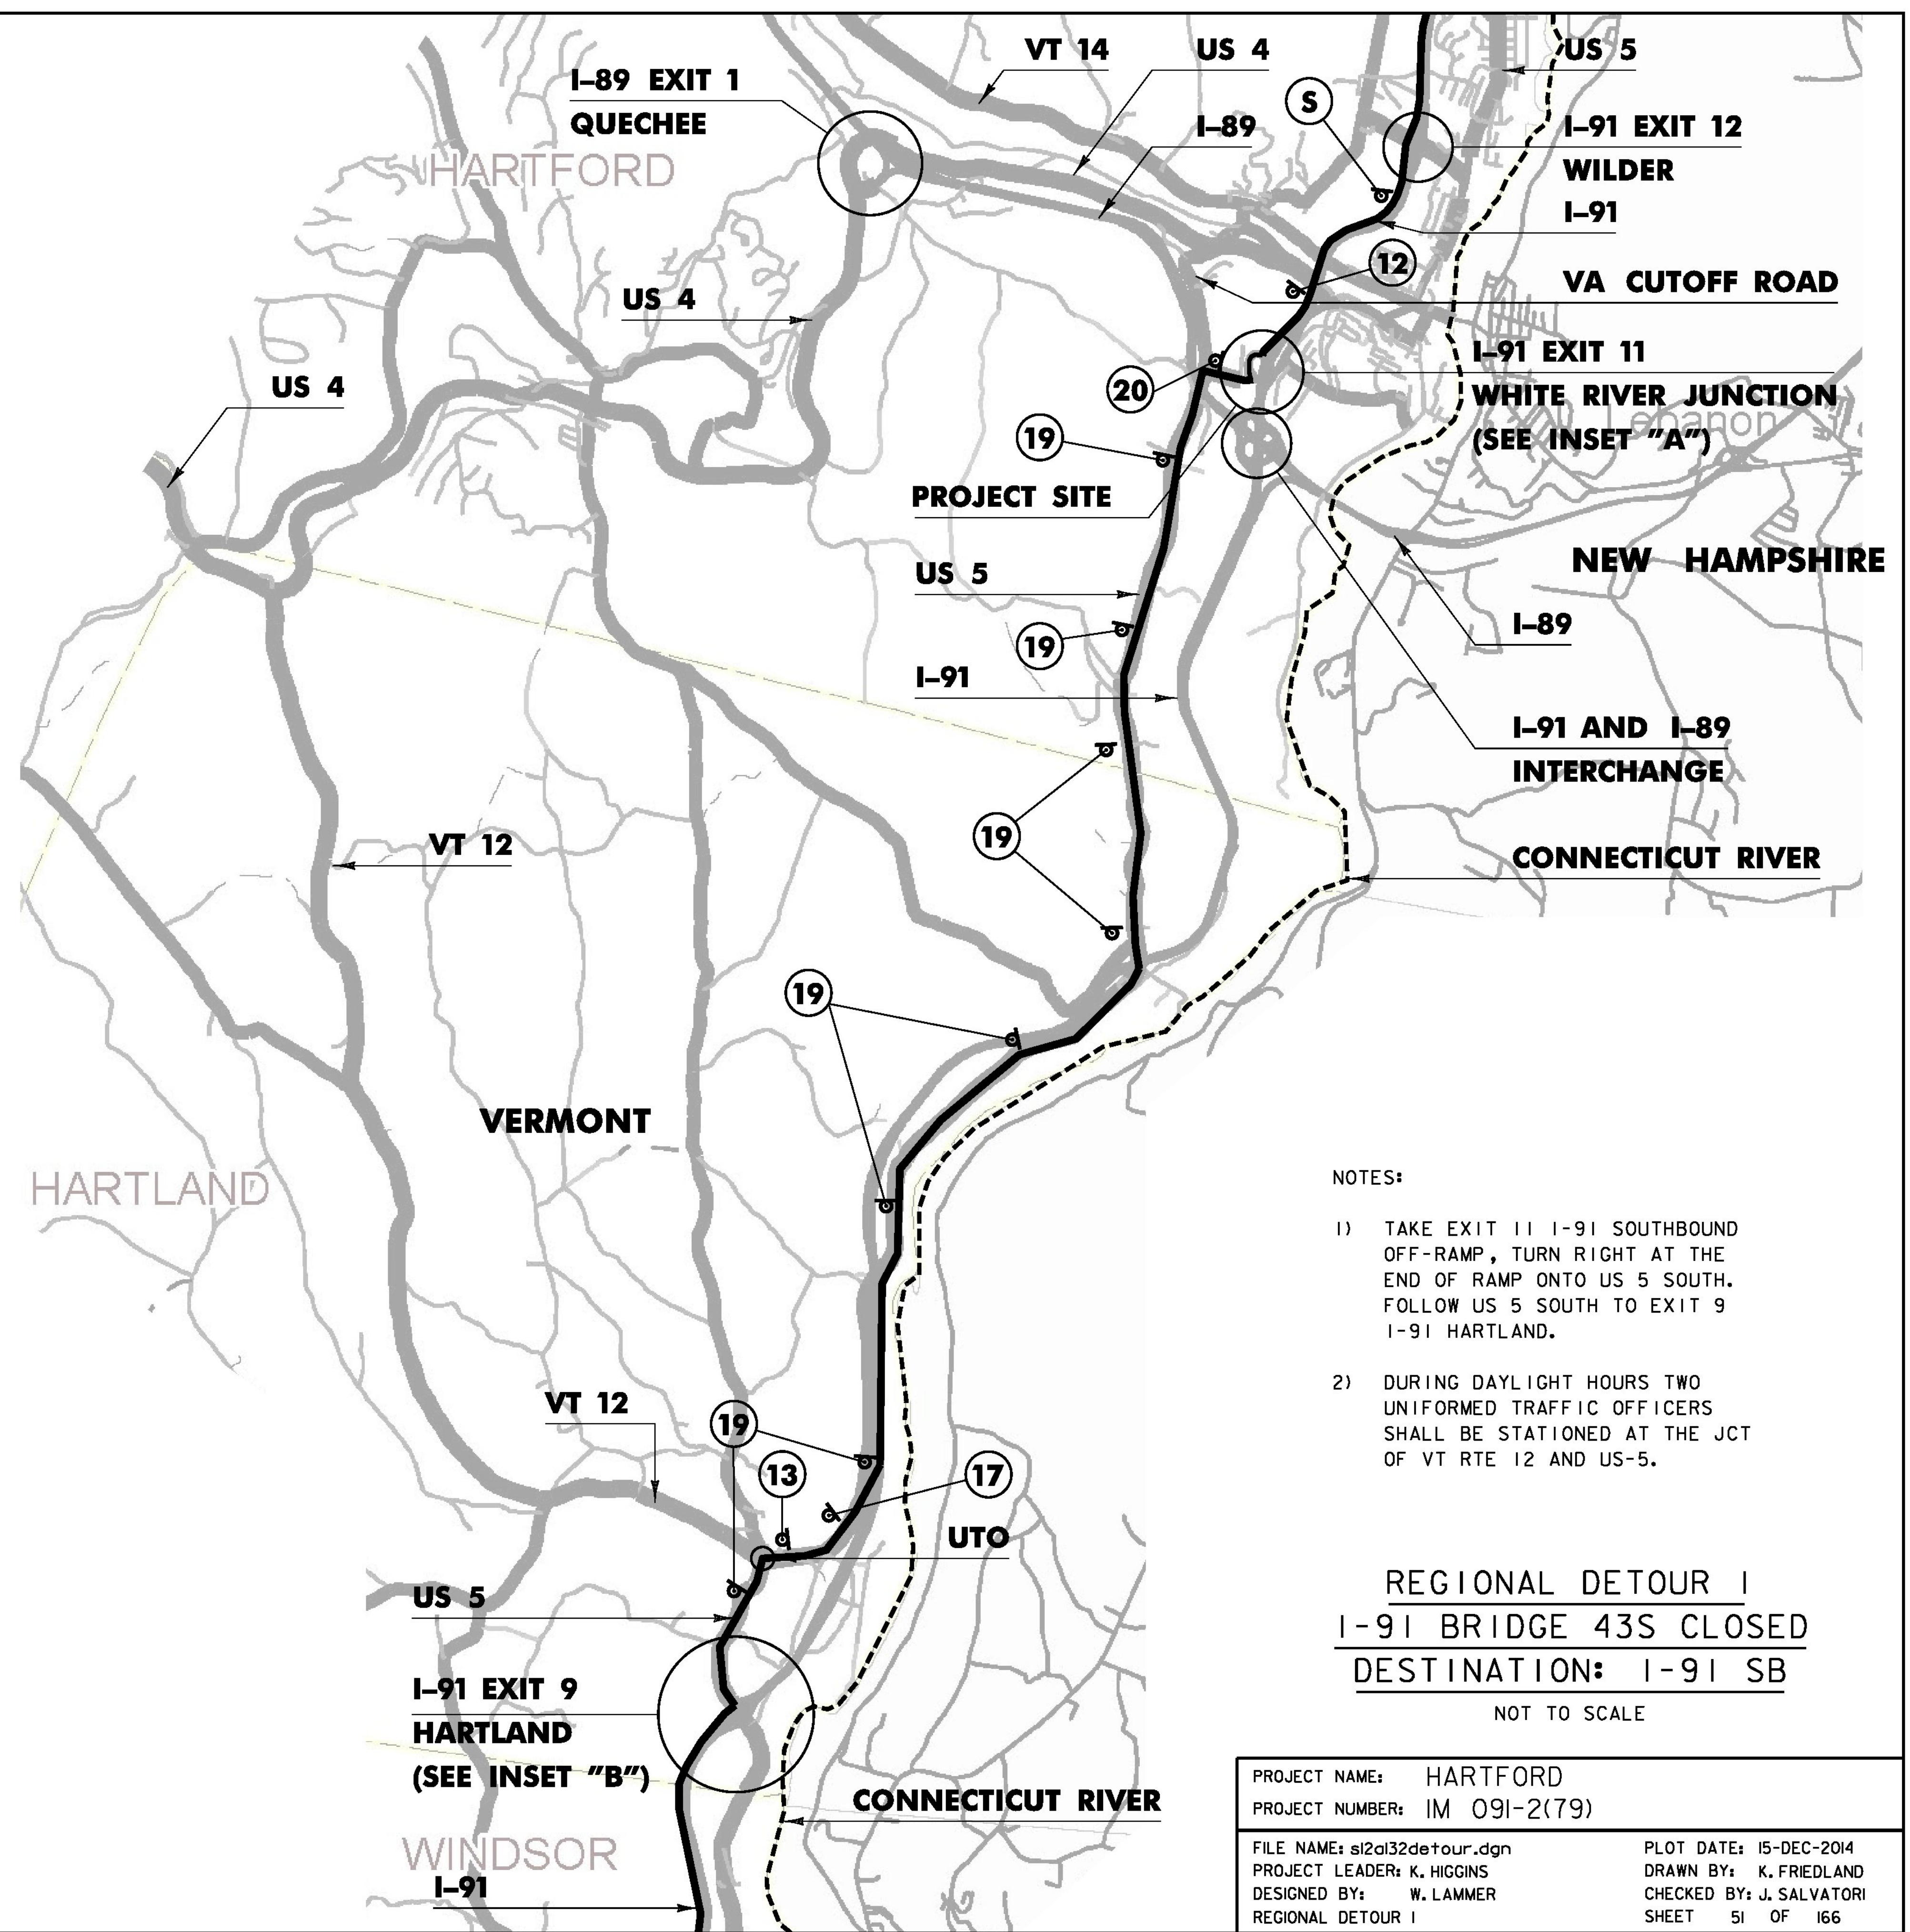

- NOTES:
- 1) TAKE EXIT 11 I-91 SOUTHBOUND OFF-RAMP, TURN RIGHT AT THE END OF RAMP ONTO US 5 SOUTH. FOLLOW US 5 SOUTH TO EXIT 9 I-91 HARTLAND.
  - 2) DURING DAYLIGHT HOURS TWO UNIFORMED TRAFFIC OFFICERS SHALL BE STATIONED AT THE JCT OF VT RTE 12 AND US-5.

**REGIONAL DETOUR I**  
**I-91 BRIDGE 43S CLOSED**  
**DESTINATION: I-91 SB**  
 NOT TO SCALE

PROJECT NAME: HARTFORD	PLOT DATE: 15-DEC-2014
PROJECT NUMBER: IM 09I-2(79)	DRAWN BY: K. FRIEDLAND
FILE NAME: s12a132detour.dgn	CHECKED BY: J. SALVATORI
PROJECT LEADER: K. HIGGINS	SHEET 51 OF 166
DESIGNED BY: W. LAMMER	
REGIONAL DETOUR I	