


**RETAINING WALL #3 TYPICAL**

SCALE 1/2" = 1'-0"

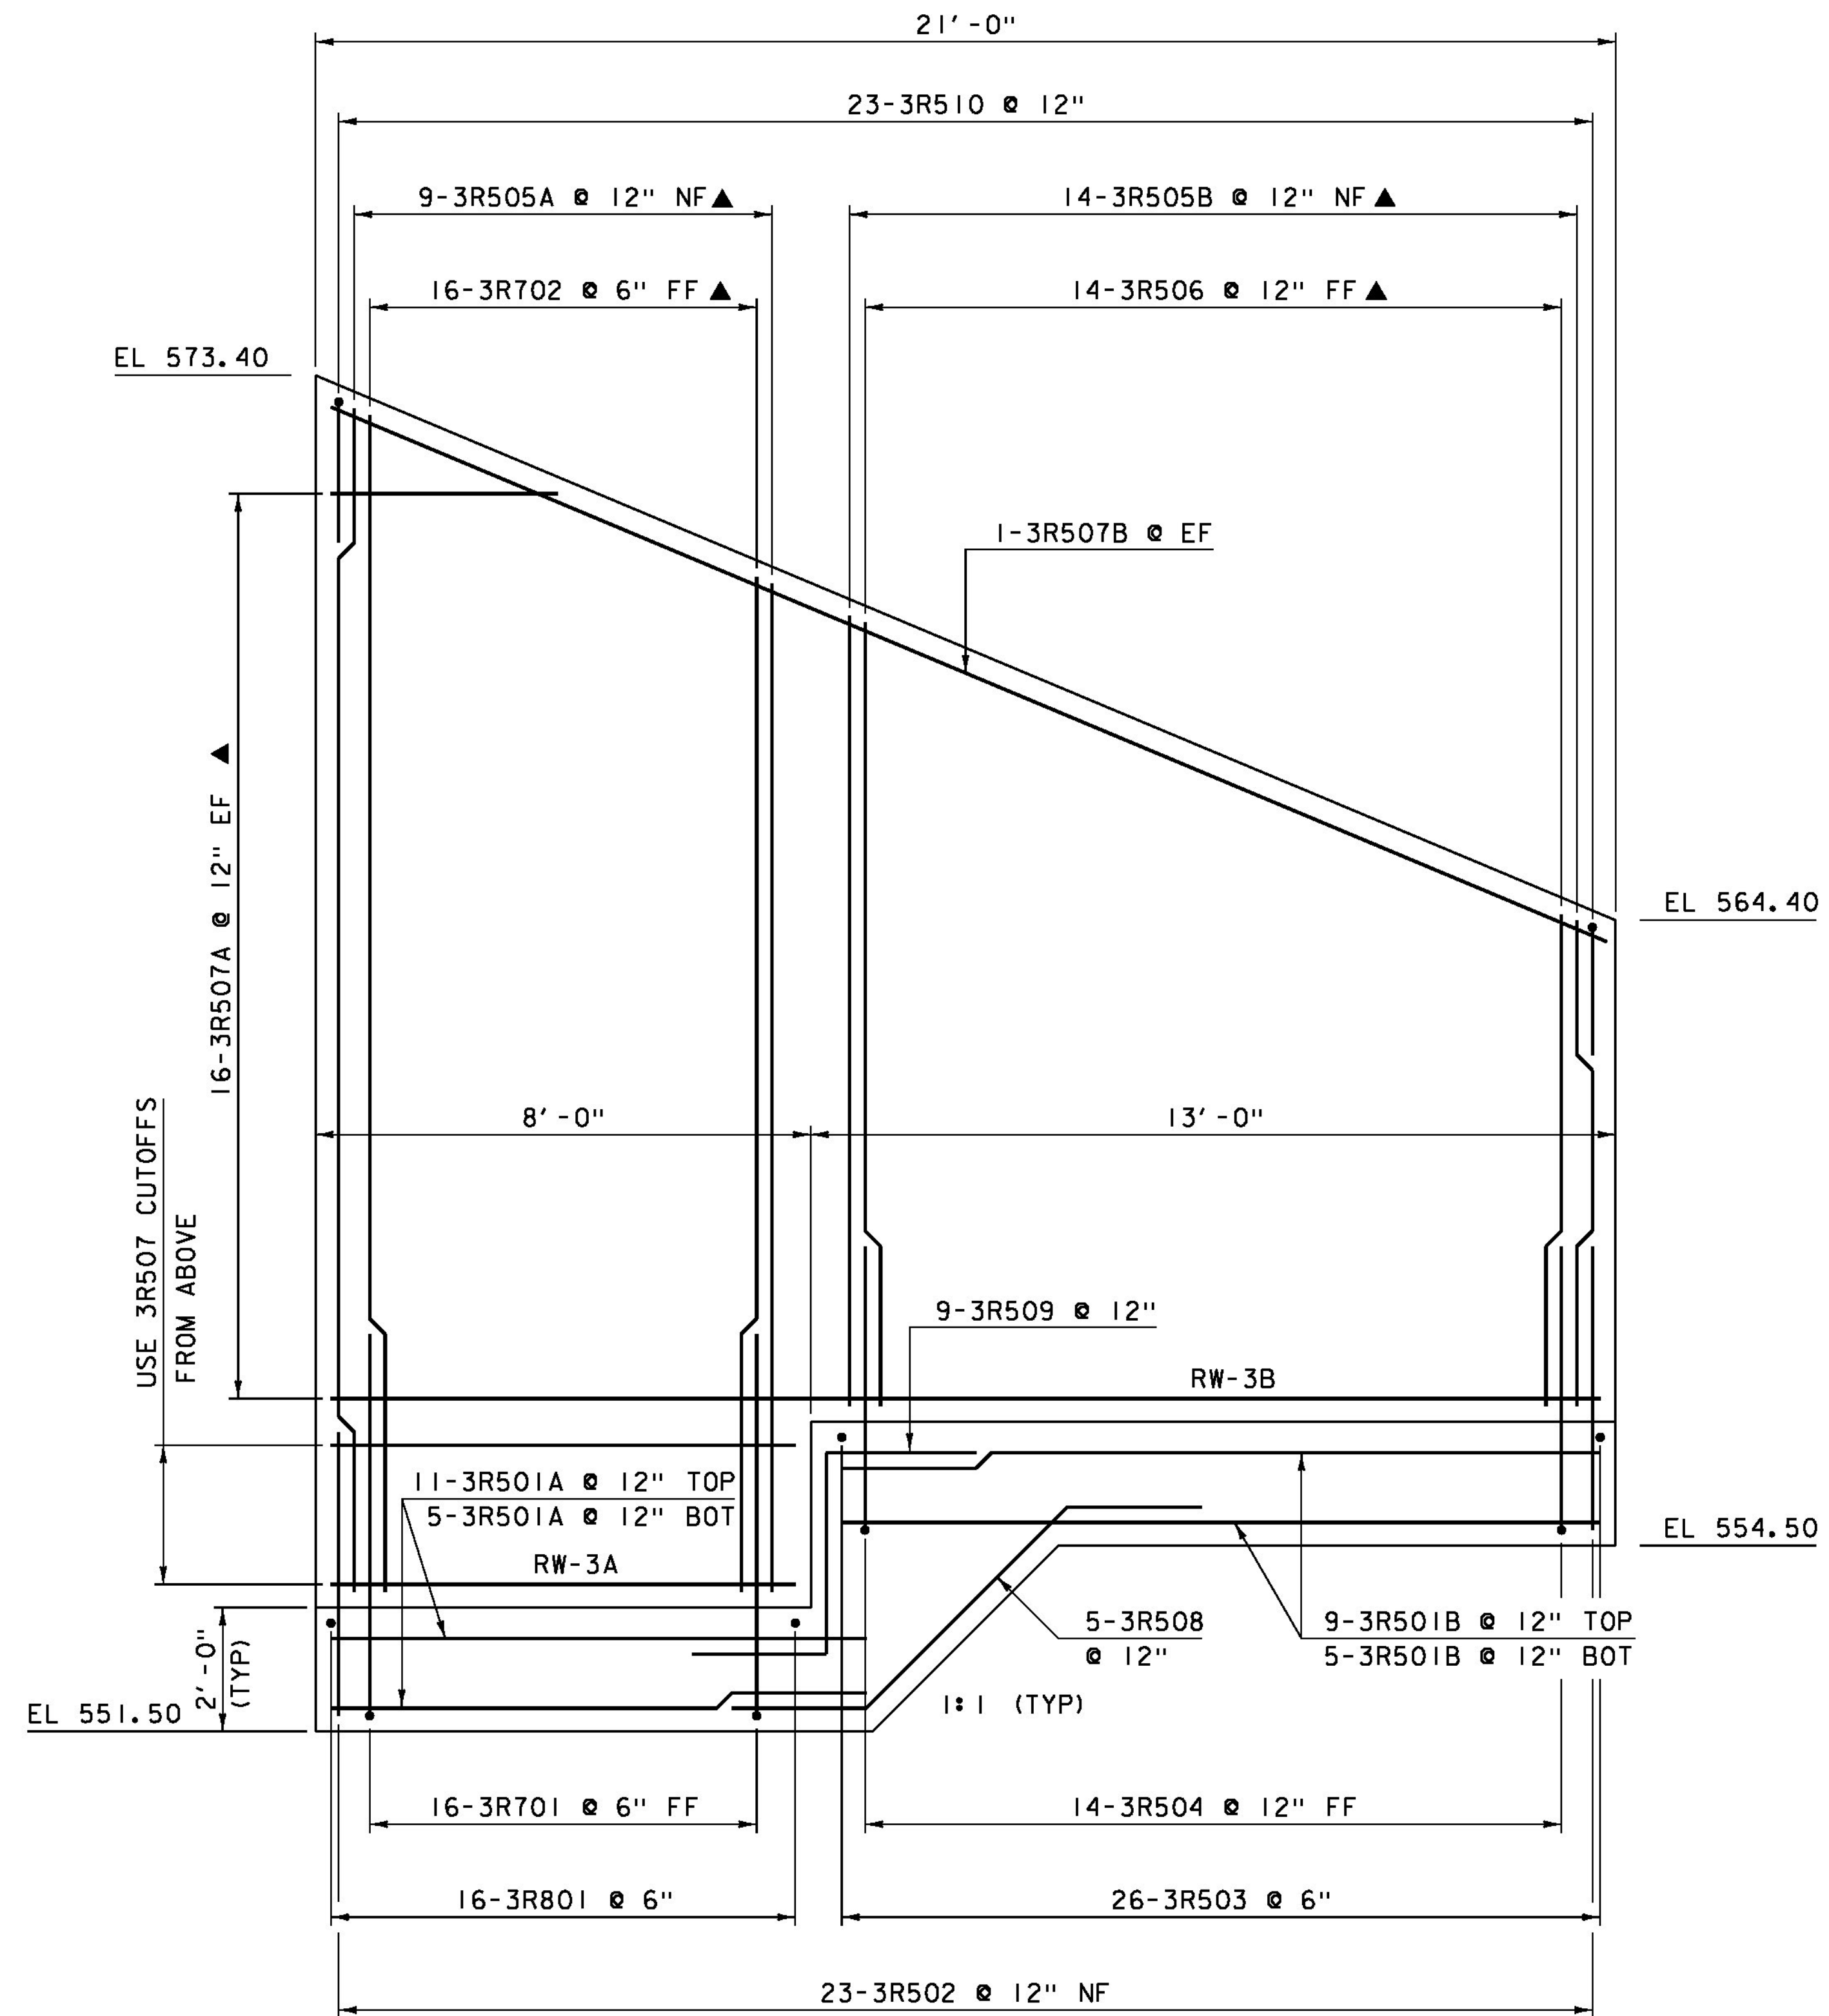

**RETAINING WALL #3 ELEVATION**

SCALE 1/2" = 1'-0"

**NOTE:**

- NF = NEAR FACE
- FF = FAR FACE
- EF = EACH FACE
- ▲ = CUT TO FIT IN FIELD
- 3" CLEAR, UNLESS OTHERWISE SPECIFIED ON THE PLANS.
- 2'-2" LAP FOR #5 BAR
- 2'-7" LAP FOR #6 BAR
- 3'-5" LAP FOR #7 BAR
- 4'-6" LAP FOR #8 BAR

PROJECT NAME: HARTFORD  
PROJECT NUMBER: IM 091-2(79)

FILE NAME: s12a132retwall.dgn PLOT DATE: 15-DEC-2014  
PROJECT LEADER: K. HIGGINS DRAWN BY: J. SALVATORI  
DESIGNED BY: G. LAROCHE CHECKED BY: J. GRIGAS  
RETAINING WALL #3 SHEET 119 OF 166