


**I-91 SB BANKING DIAGRAM**

HOR. SCALE 1" = 20'-0"  
NO VER. SCALE

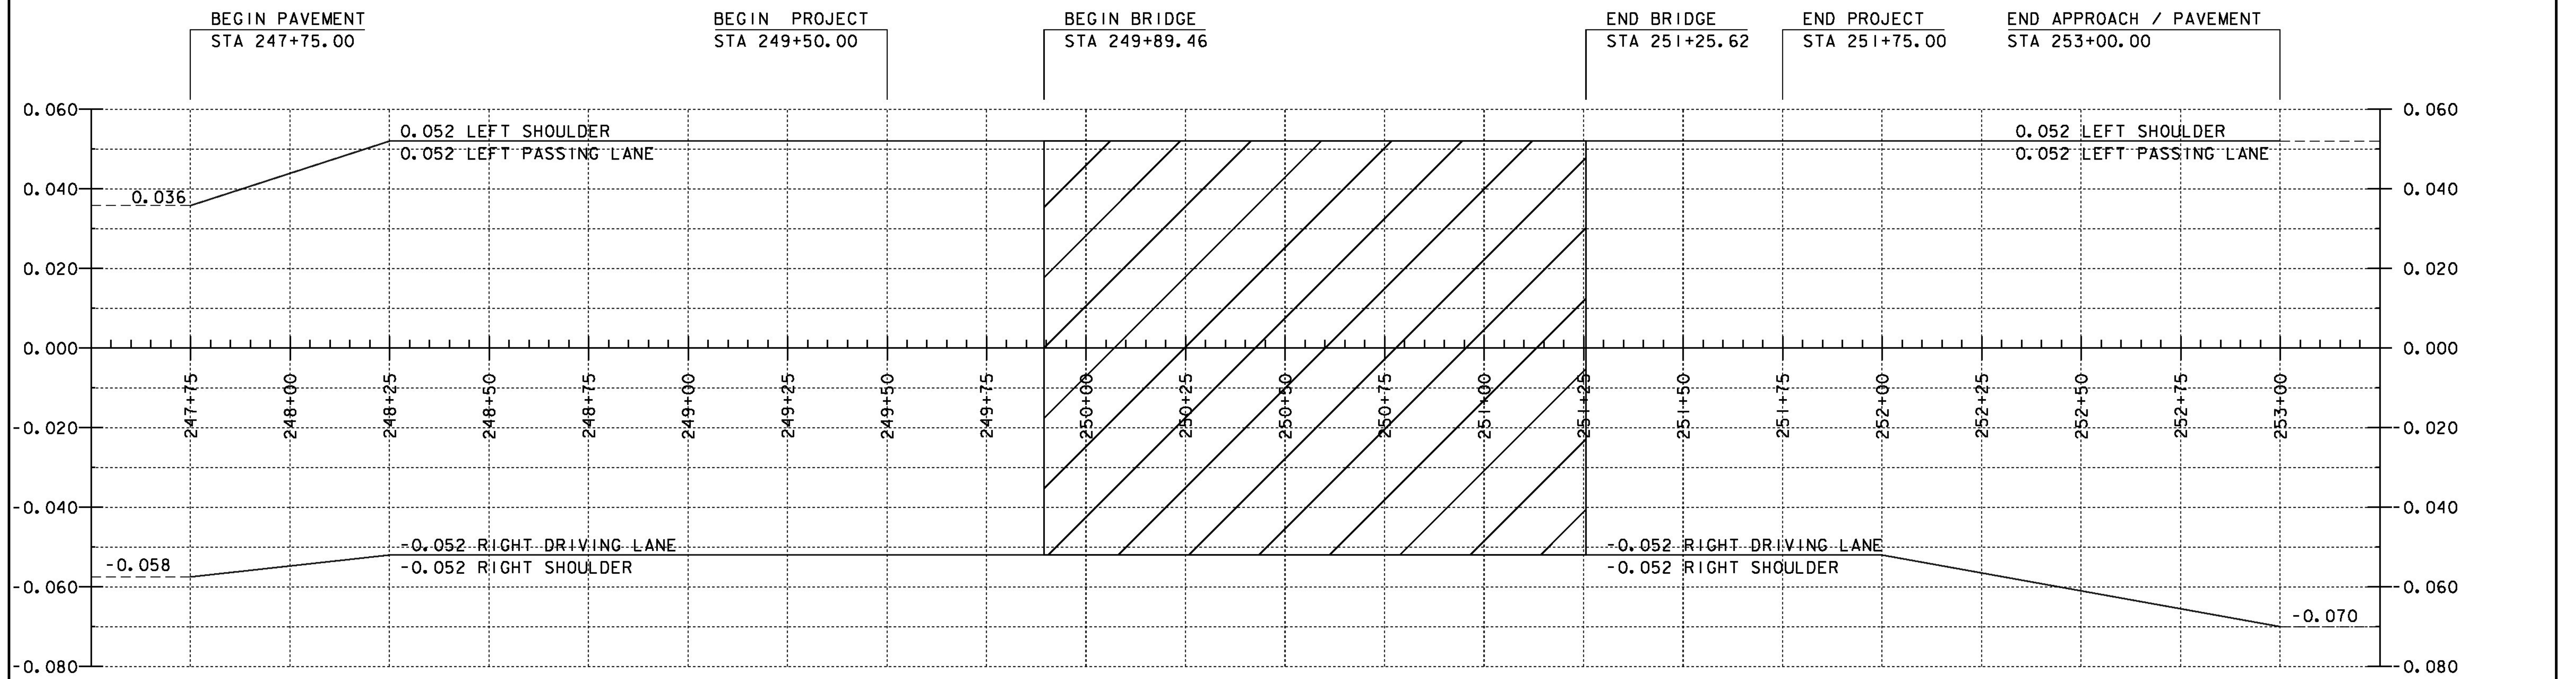

**I-91 NB BANKING DIAGRAM**

HOR. SCALE 1" = 20'-0"  
NO VER. SCALE

PROJECT NAME:	HARTFORD	PLOT DATE:	15-DEC-2014
PROJECT NUMBER:	IM 091-2(79)	DRAWN BY:	J. SALVATORI
FILE NAME:	s12a132profile.dgn	DESIGNED BY:	G. LAROCHE
PROJECT LEADER:	K. HIGGINS	CHECKED BY:	W. LAMMER
BANKING DIAGRAM		SHEET	139 OF 166