


**US 5 BANKING DIAGRAM**  
**(STA 347+50 - 353+00)**

HOR. SCALE 1" = 20' - 0"  
NO VER. SCALE

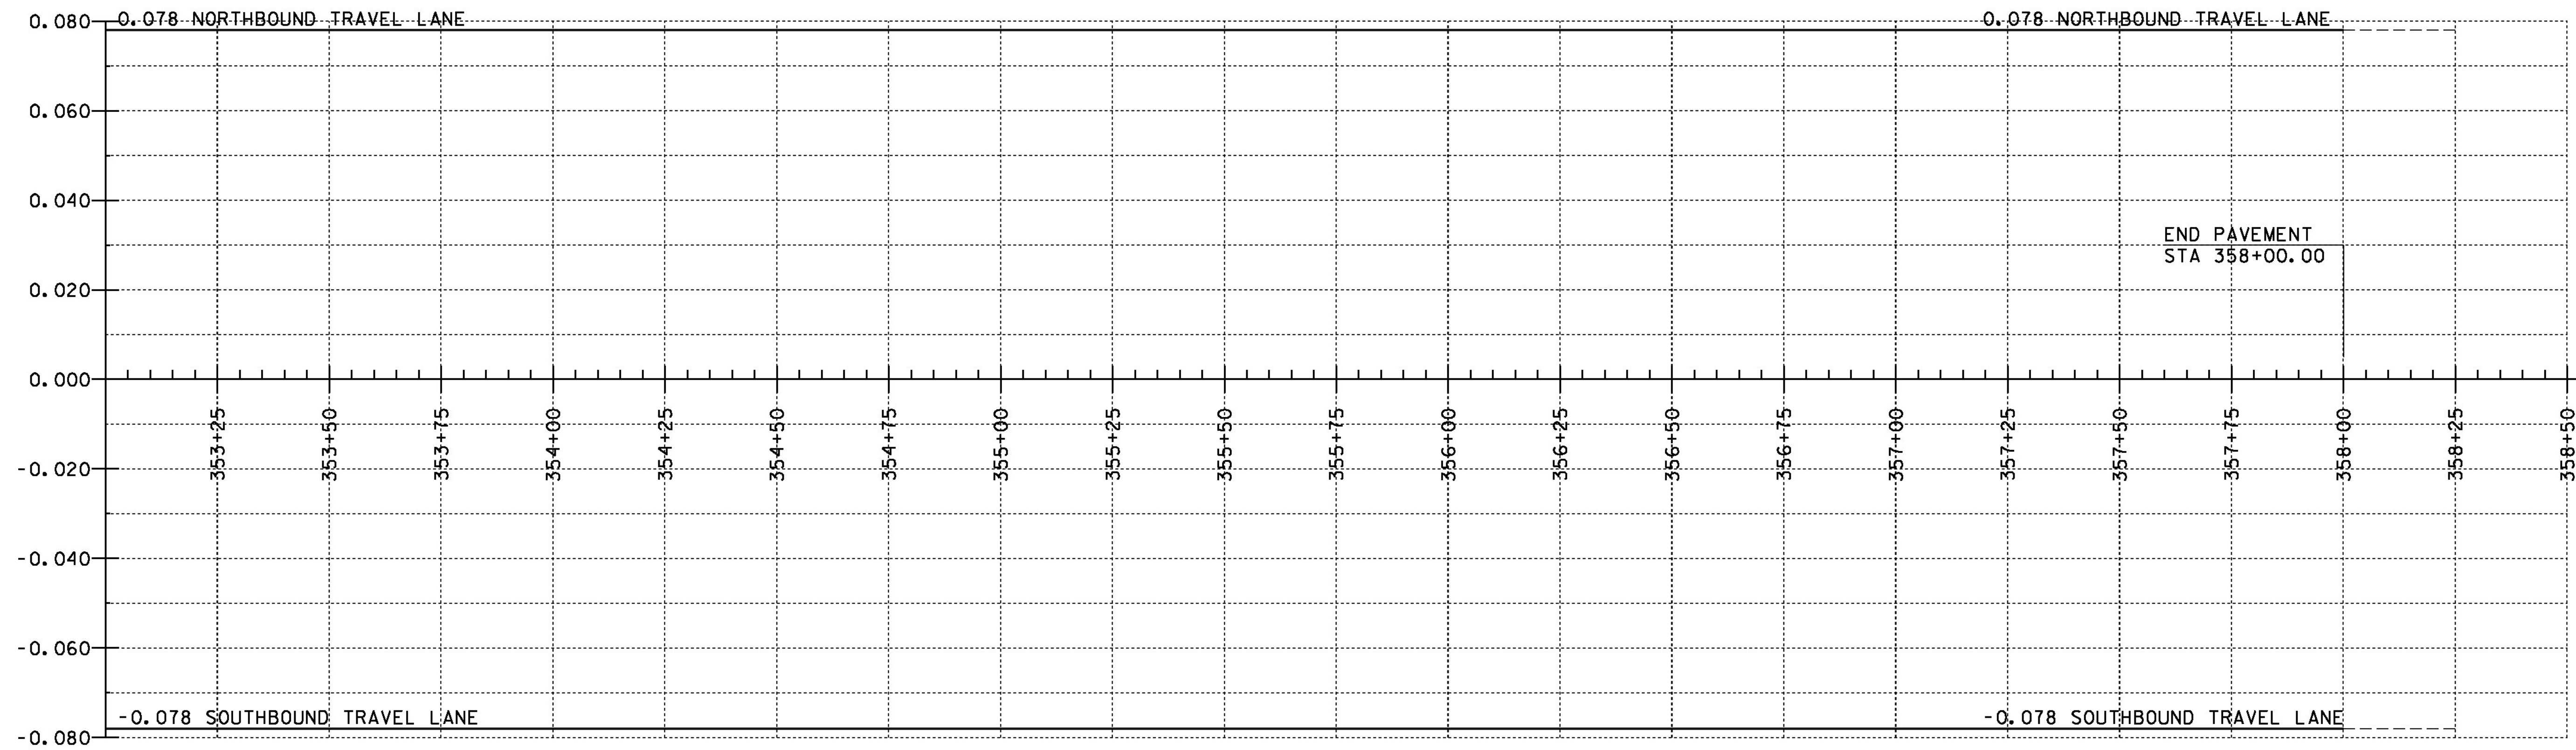

**US 5 BANKING DIAGRAM**  
**(STA 353+00 - 358+50)**

HOR. SCALE 1" = 20' - 0"  
NO VER. SCALE

PROJECT NAME: HARTFORD  
PROJECT NUMBER: IM 09I-2(79)

FILE NAME: s12a132profile.dgn  
PROJECT LEADER: K. HIGGINS  
DESIGNED BY: G. LAROCHE  
US 5 BANKING DIAGRAM

PLOT DATE: 15-DEC-2014  
DRAWN BY: J. SALVATORI  
CHECKED BY: W. LAMMER  
SHEET 140 OF 166