


350+50

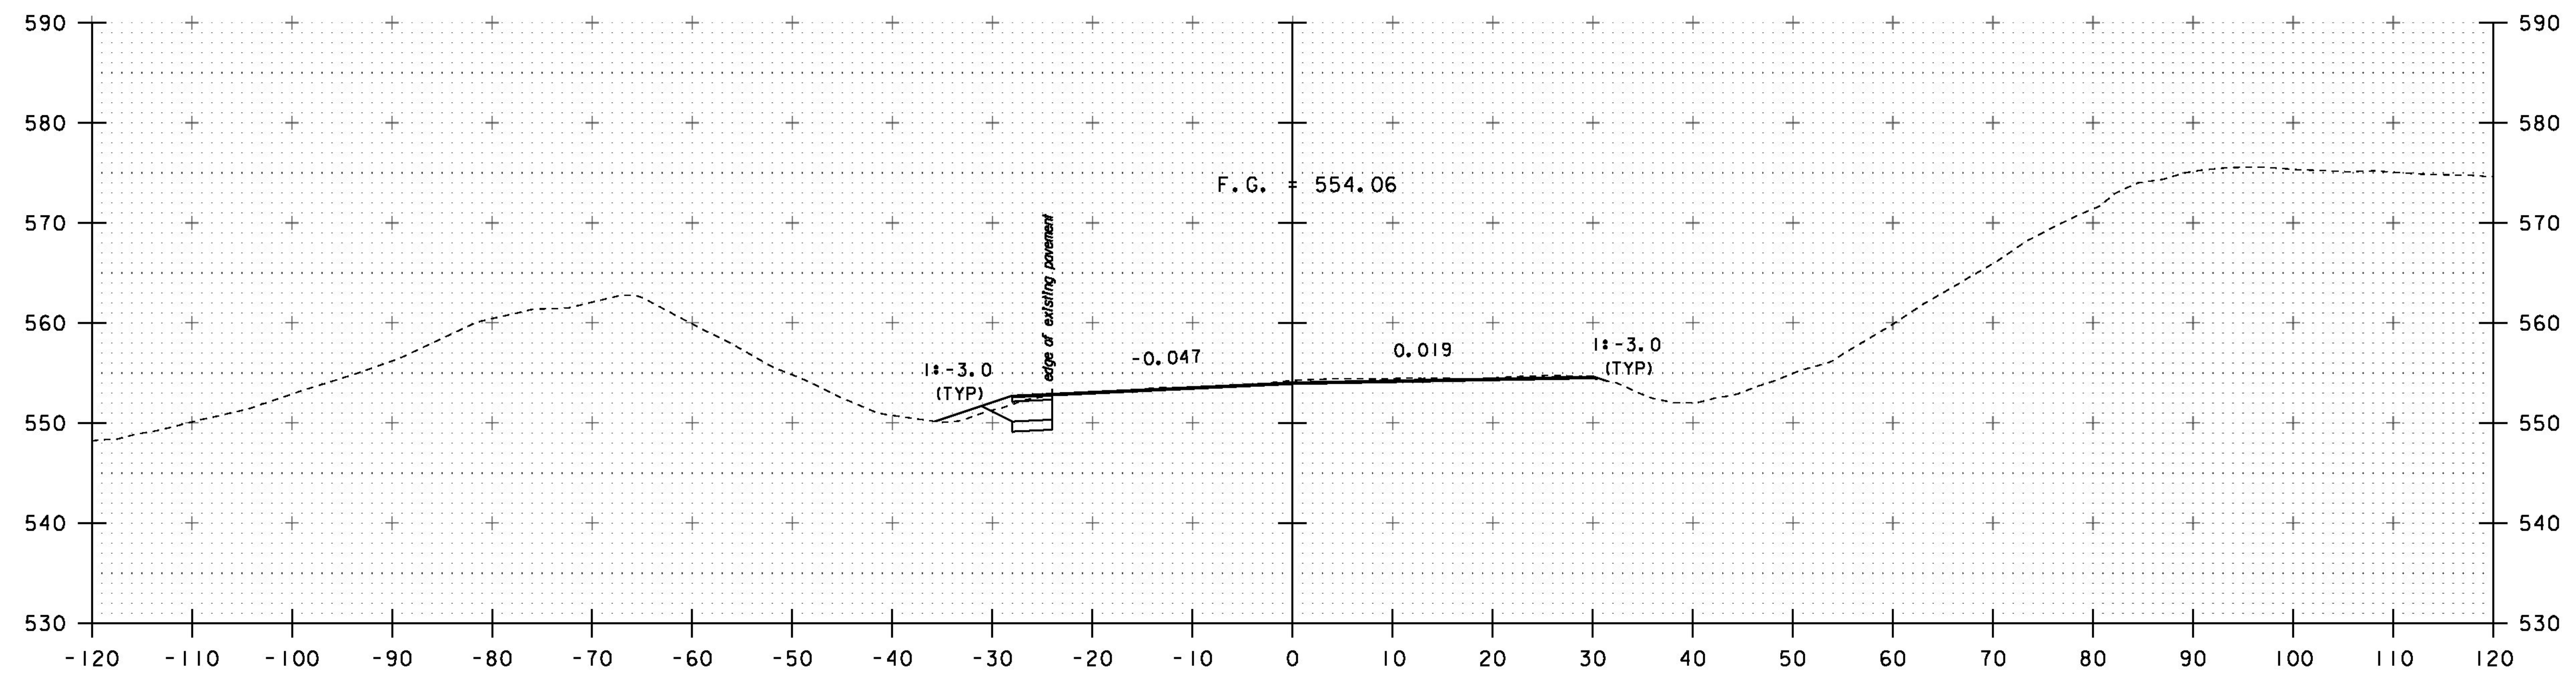

350+00

PROJECT NAME: HARTFORD  
 PROJECT NUMBER: IM 09I-2(79)

FILE NAME: s12a132xsec.dgn  
 PROJECT LEADER: K. HIGGINS  
 DESIGNED BY: G. LAROCHE  
 US 5 CROSS SECTIONS

PLOT DATE: 15-DEC-2014  
 DRAWN BY: K. FRIEDLAND  
 CHECKED BY: W. LAMMER  
 SHEET 153 OF 166

STA. 350+00 TO STA. 350+50