


352+25

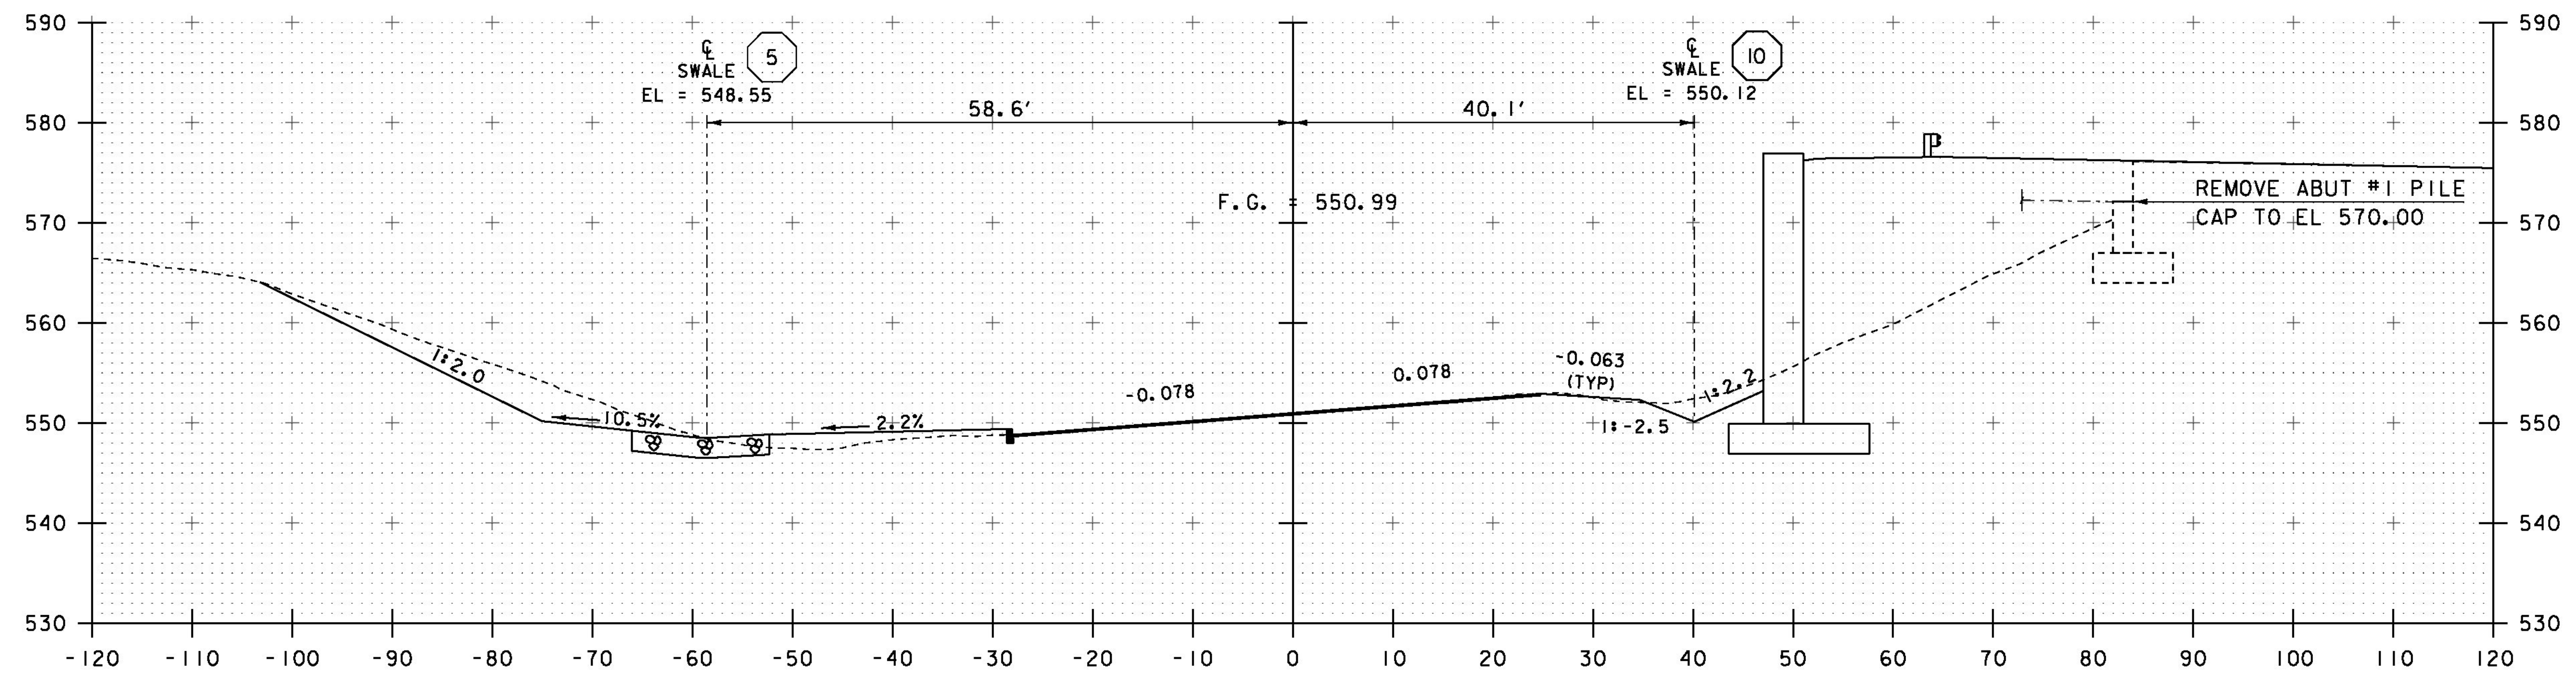

352+00

PROJECT NAME: HARTFORD  
PROJECT NUMBER: IM 09I-2(79)

FILE NAME: s12a132xsec.dgn  
PROJECT LEADER: K. HIGGINS  
DESIGNED BY: G. LAROCHE  
US 5 CROSS SECTIONS

PLOT DATE: 15-DEC-2014  
DRAWN BY: K. FRIEDLAND  
CHECKED BY: W. LAMMER  
SHEET 155 OF 166

STA. 352+00 TO STA. 352+25