


I89 NB Waterbury-Richmond IM SURF(33) Profiled 2/15/2012

Travel Lane Avg. IRI = 73.3 Pass Lane Avg. IRI = 63.4

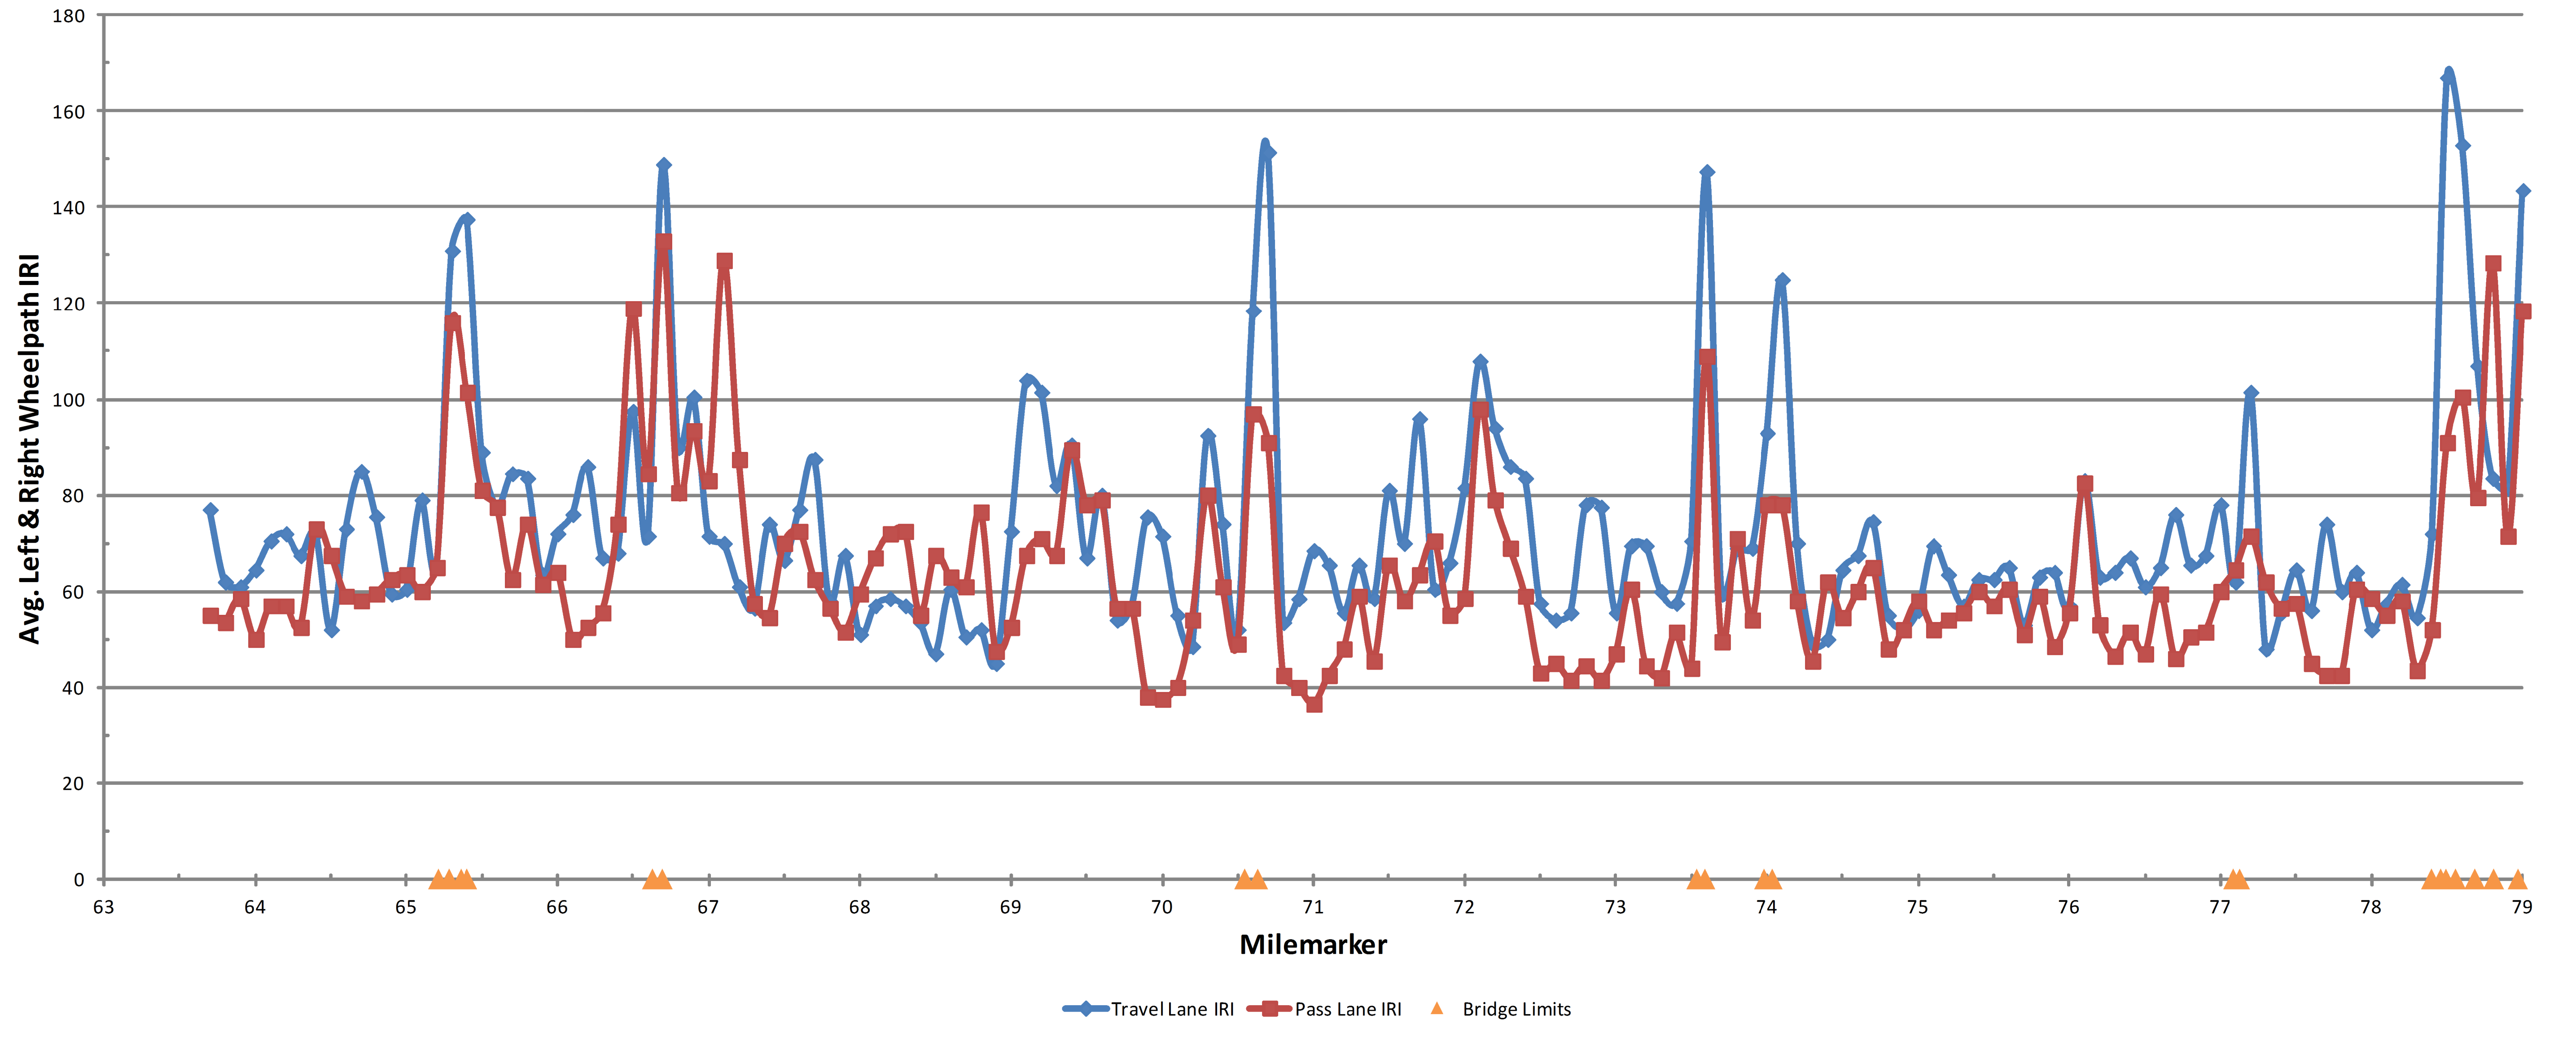

FOR INFORMATIONAL PURPOSES ONLY

**NORTHBOUND
ROUGHNESS
DATA
INFORMATION**

PROJECT NAME: WATERBURY-RICHMOND	PLOT DATE: 10-APR-2014 14:16
PROJECT NUMBER: IM SURF (33)	DRAWN BY: PVT. MGT.
FILE NAME: ...I2A178\...I2A178.dgn	CHECKED BY: PAVT MGMT
PROJECT LEADER: FOWLER	SHEET 13 OF 19
DESIGNED BY: PVT. MGT.	
IPARM FILE NAME: I2A178_13.1	