


I89 NB Waterbury-Richmond IM SURF(33) Rut Profiled 2/15/2012

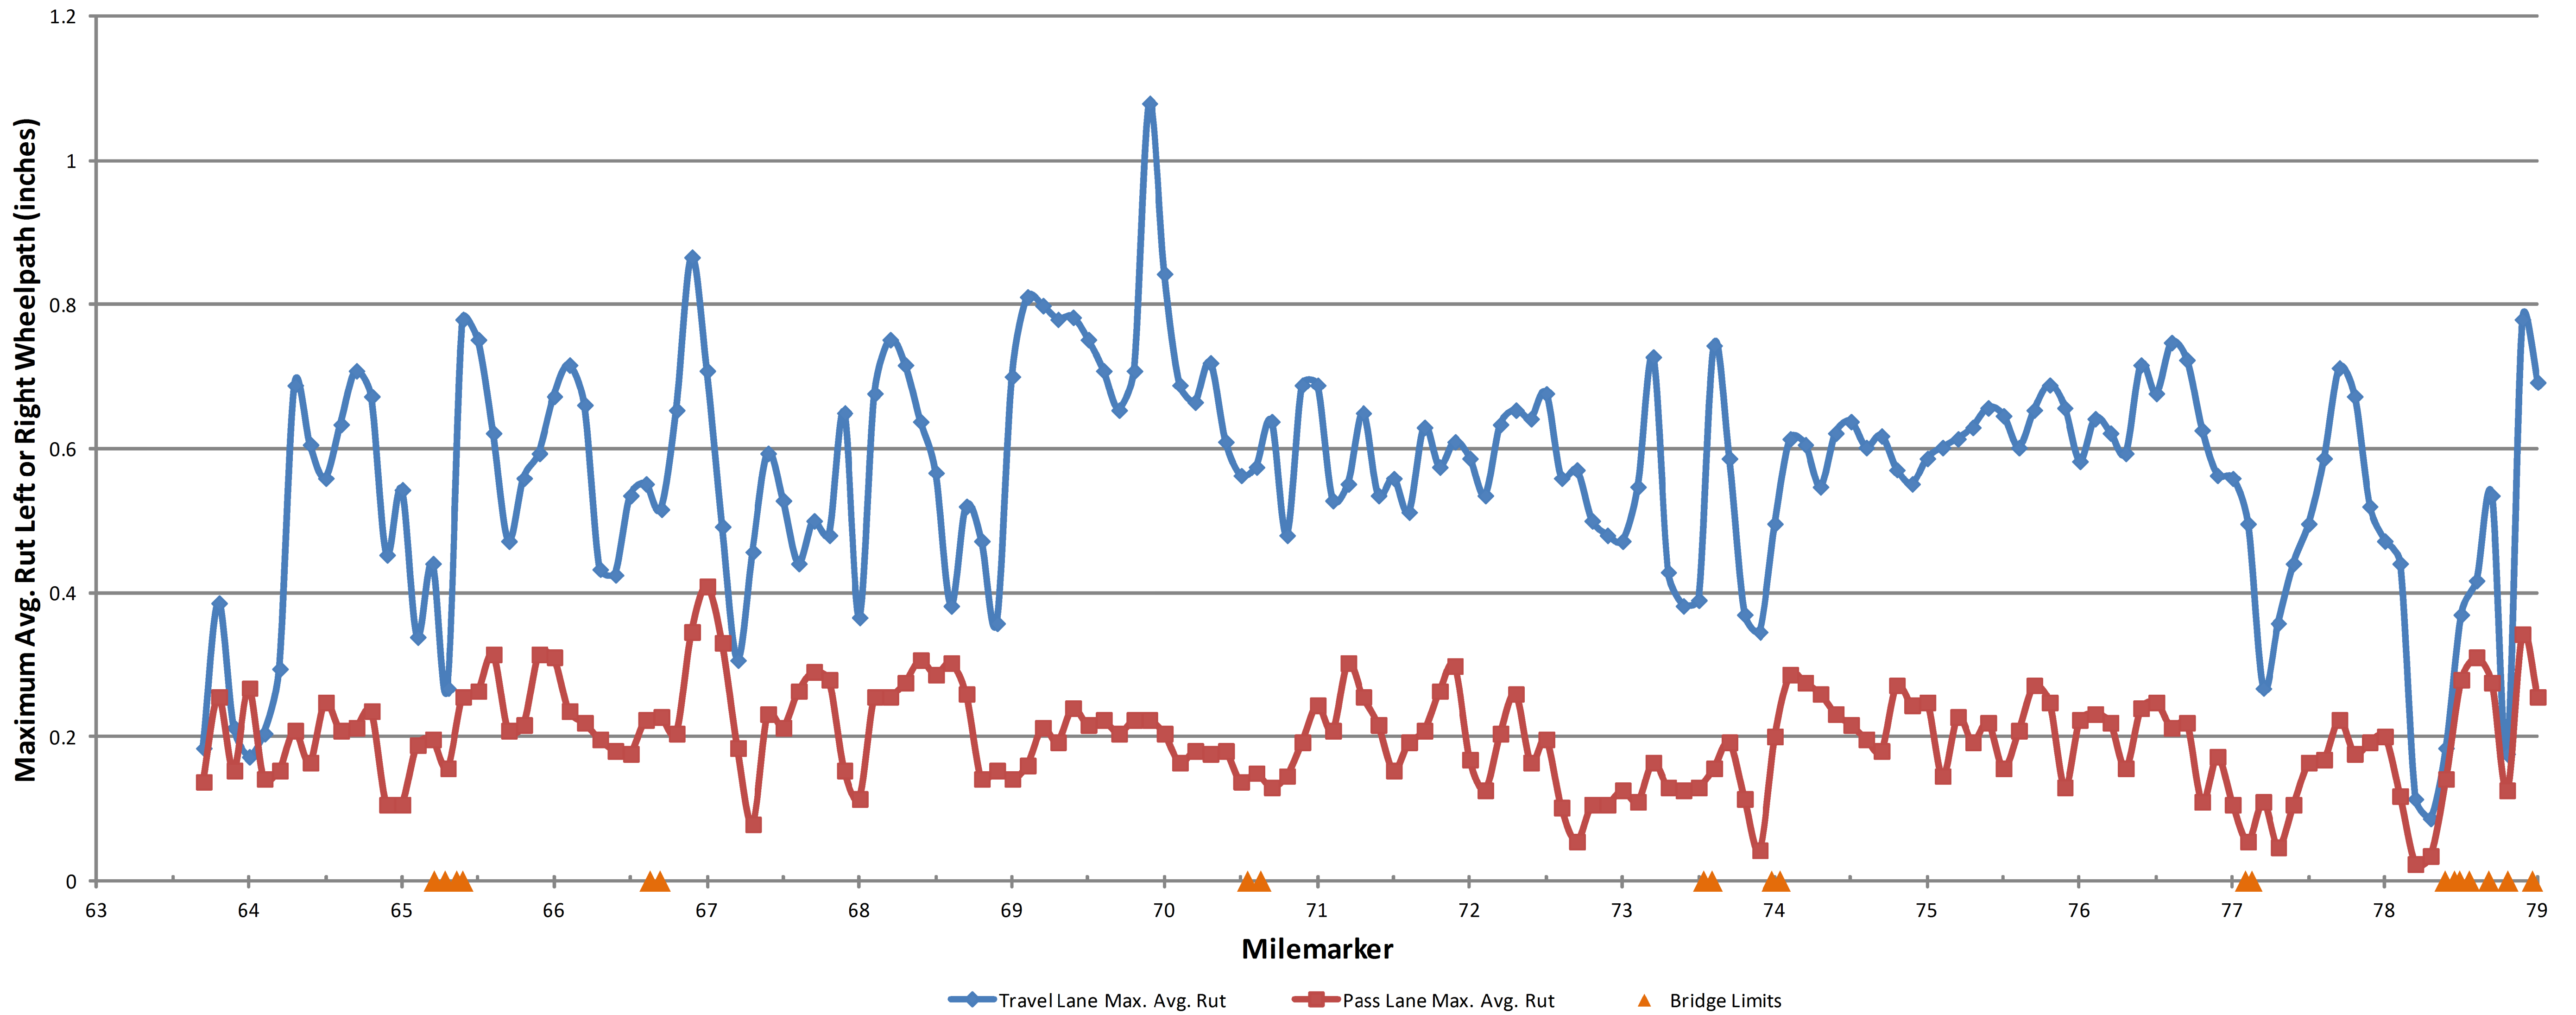

FOR INFORMATIONAL PURPOSES ONLY

NORTHBOUND RUTTING DATA INFORMATION	PROJECT NAME: WATERBURY-RICHMOND	
	PROJECT NUMBER: IM SURF (33)	
	FILE NAME: ...I2A178\...I2A178.dgn	PLOT DATE: 10-APR-2014 14:7
	PROJECT LEADER: FOWLER	DRAWN BY: PVT. MGT.
DESIGNED BY: PVT. MGT.	CHECKED BY: PAVT MGMT	
IPARM FILE NAME: I2A178_14.1	SHEET 14 OF 19	