



EXIT 24 RAMP A DETAIL

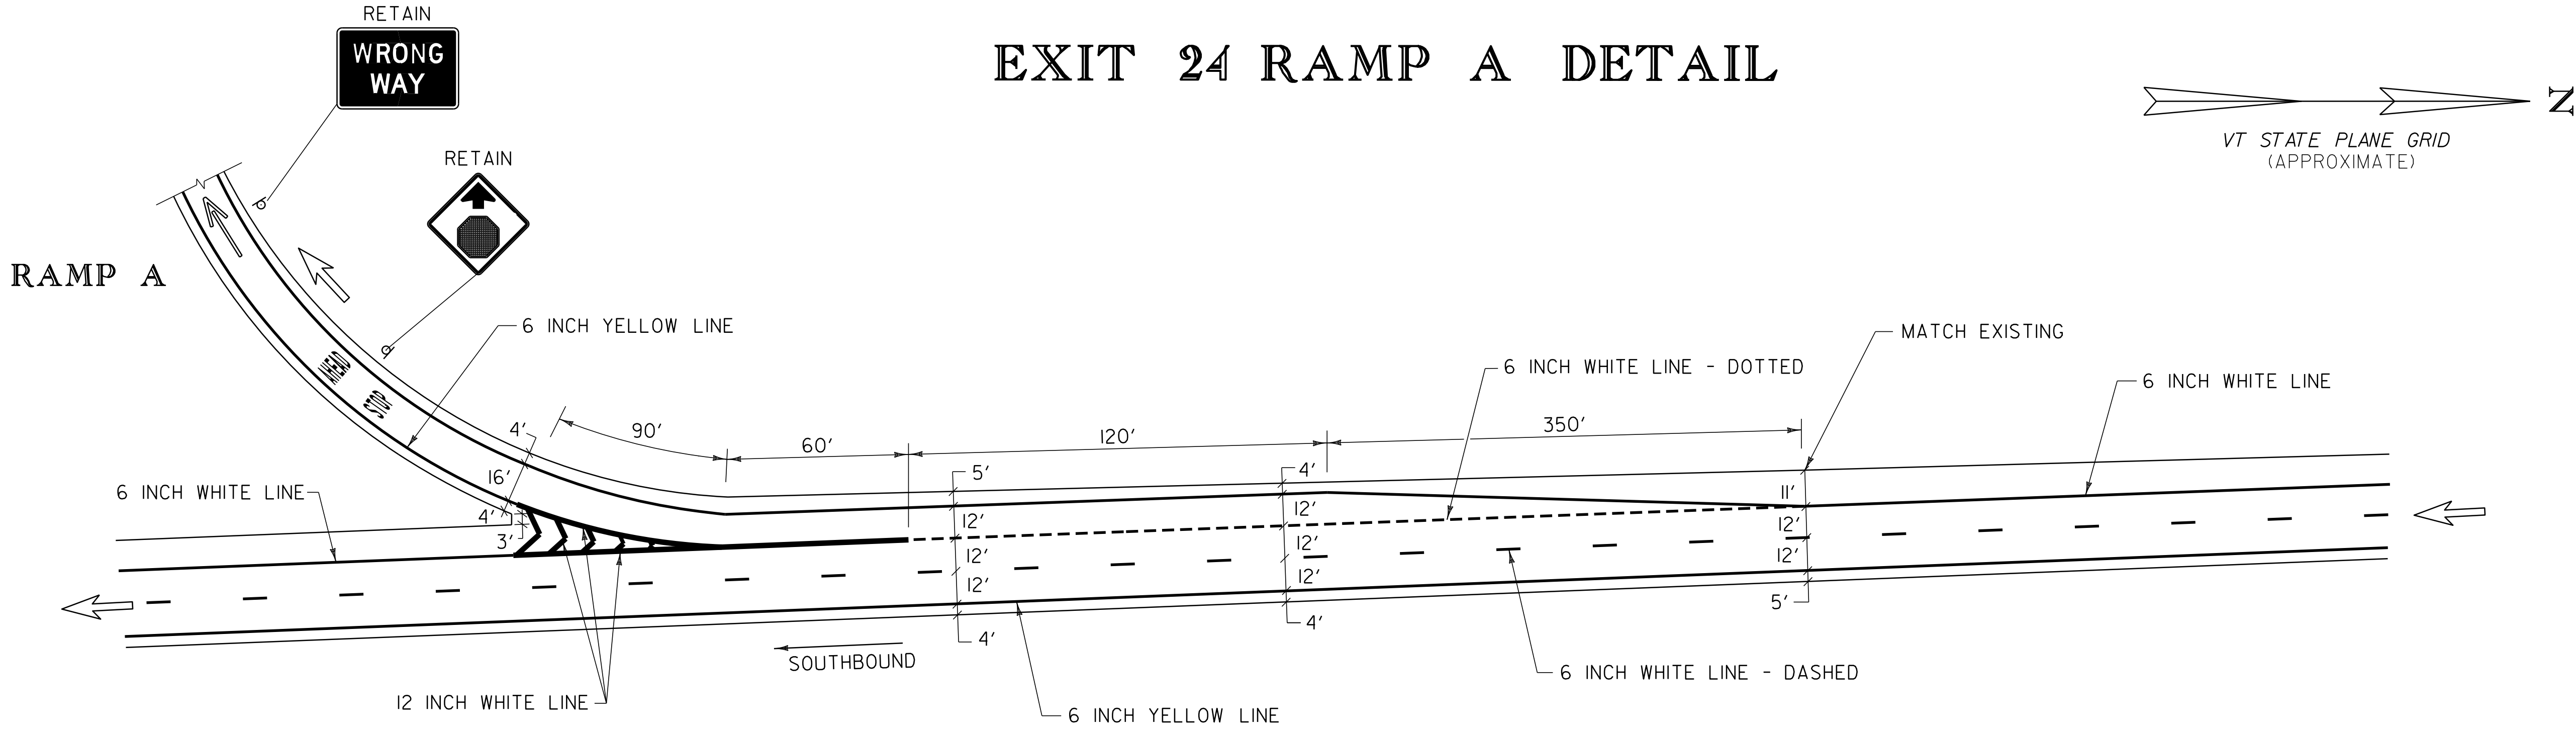

EXIT 24 RAMP B DETAIL

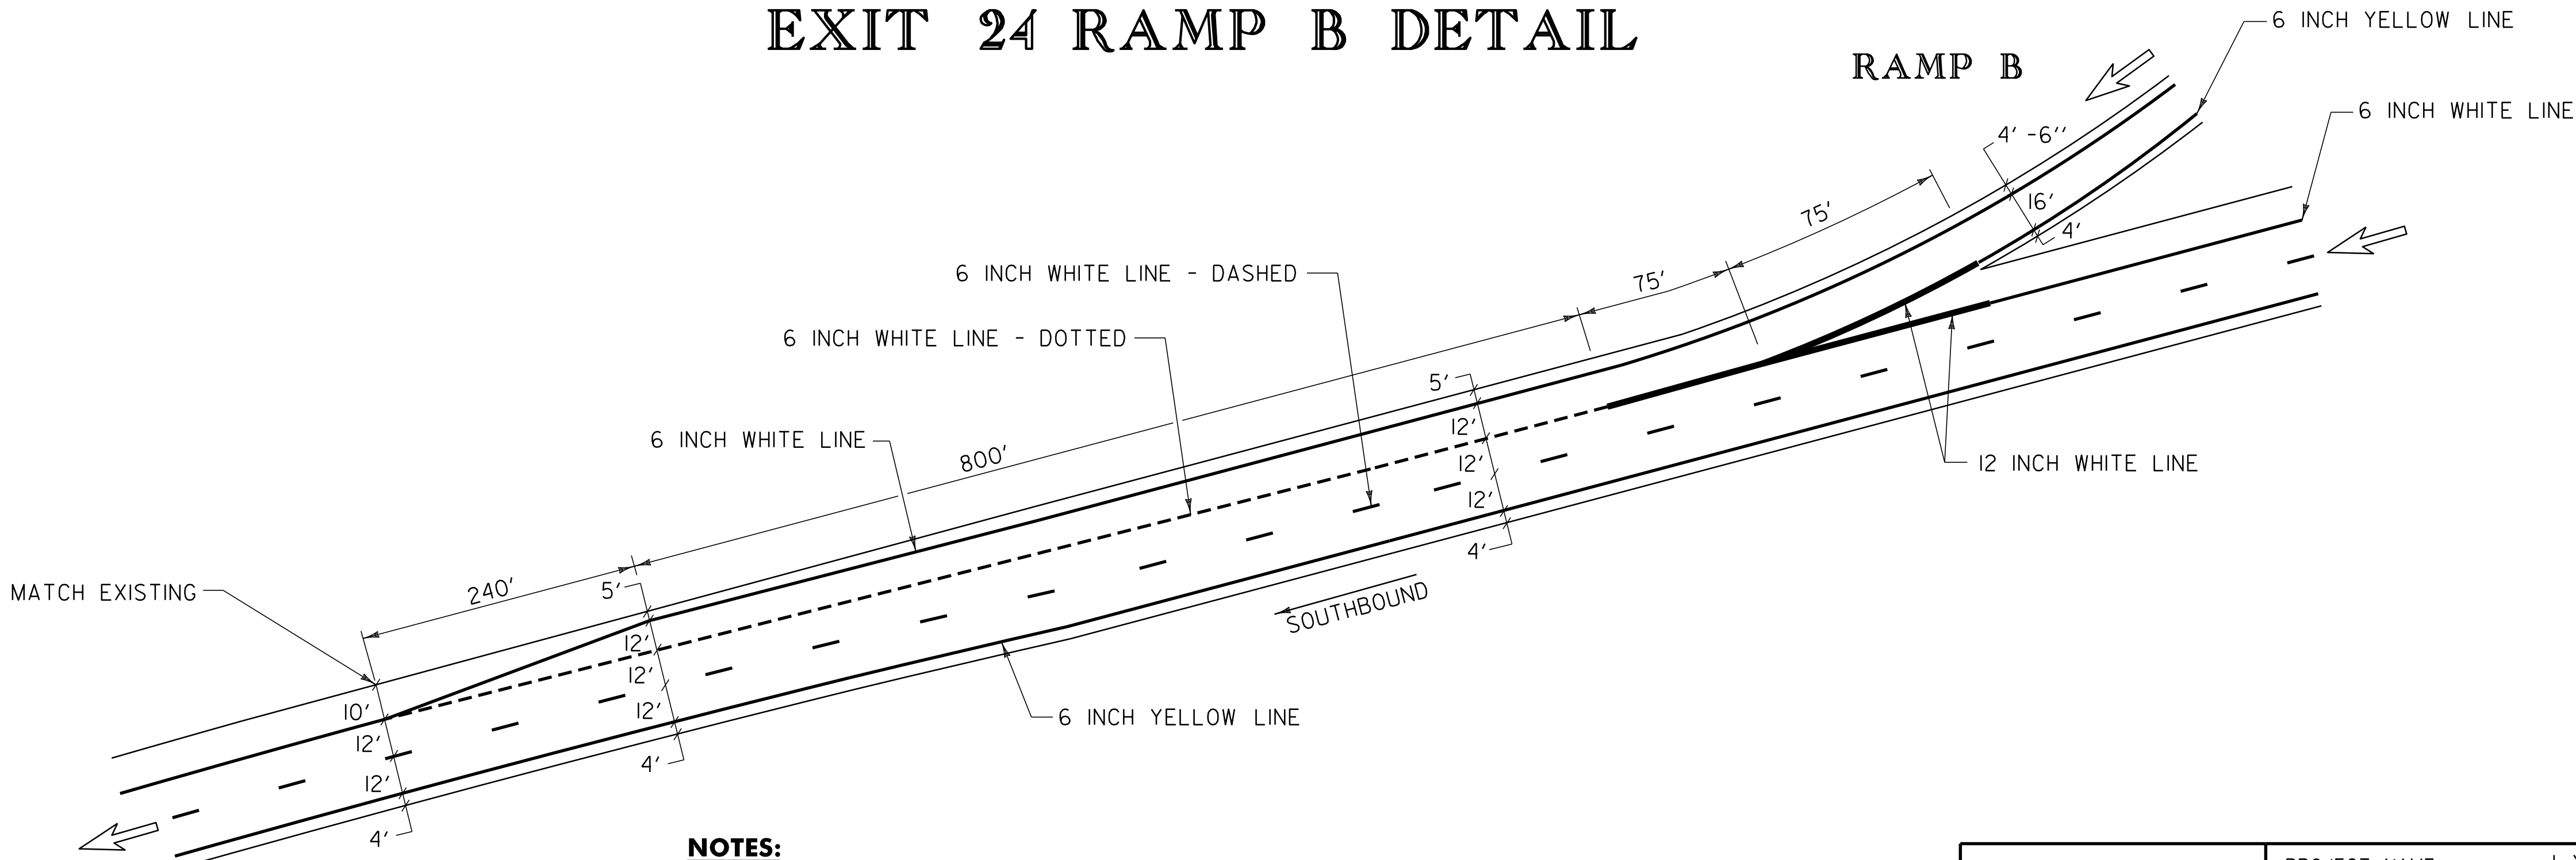

- NOTES:**
- FOR STRIPING DETAILS AT THE GORES, SEE VAOT STANDARDS E-191 & E-192.
 - DIRECTION OF TRAVEL →

PAVEMENT MARKING DETAIL SHEET 2 EXIT 24	PROJECT NAME:	LYNDON - BARTON
	PROJECT NUMBER:	IM SURF (34)
	FILE NAME: pi0a120.dgn	PLOT DATE: 15-APR-2014 14:07
	PROJECT LEADER: M. FOWLER	DRAWN BY: L. BULLOCK
	DESIGNED BY: L. BULLOCK	CHECKED BY: PAVT MGMT
	IPARM FILE NAME: l2a286pmd4.i	SHEET 12 OF 21

NOT TO SCALE