

DURABLE 6 INCH WHITE LINE (OPTION BID ITEM)
 646.622 - TEMPORARY 6 INCH WHITE LINE, PAINT

EXIT 23
 SOUTHBOUND ON RAMP "B" SOLID RT EDGE LINE

DURABLE LETTER OR SYMBOL (OPTION BID ITEM)
 646.692 - TEMPORARY LETTER OR SYMBOL, PAINT


EXIT 23
 SOUTHBOUND OFF RAMP "B" "STOP"
 SOUTHBOUND OFF RAMP "B" →

DURABLE 6 INCH YELLOW LINE (OPTION BID ITEM)
 646.632 - TEMPORARY 6 INCH YELLOW LINE, PAINT


EXIT 23
 SOUTHBOUND ON RAMP "B" SOLID LT EDGE LINE

DURABLE 24 INCH STOP BAR (OPTION BID ITEM)
 646.682 - TEMPORARY 24 INCH STOP BAR, PAINT


EXIT 23
 SOUTHBOUND OFF RAMP "B"

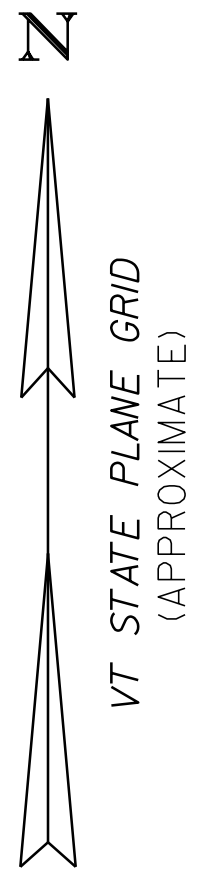

EXIT 23 RAMP B

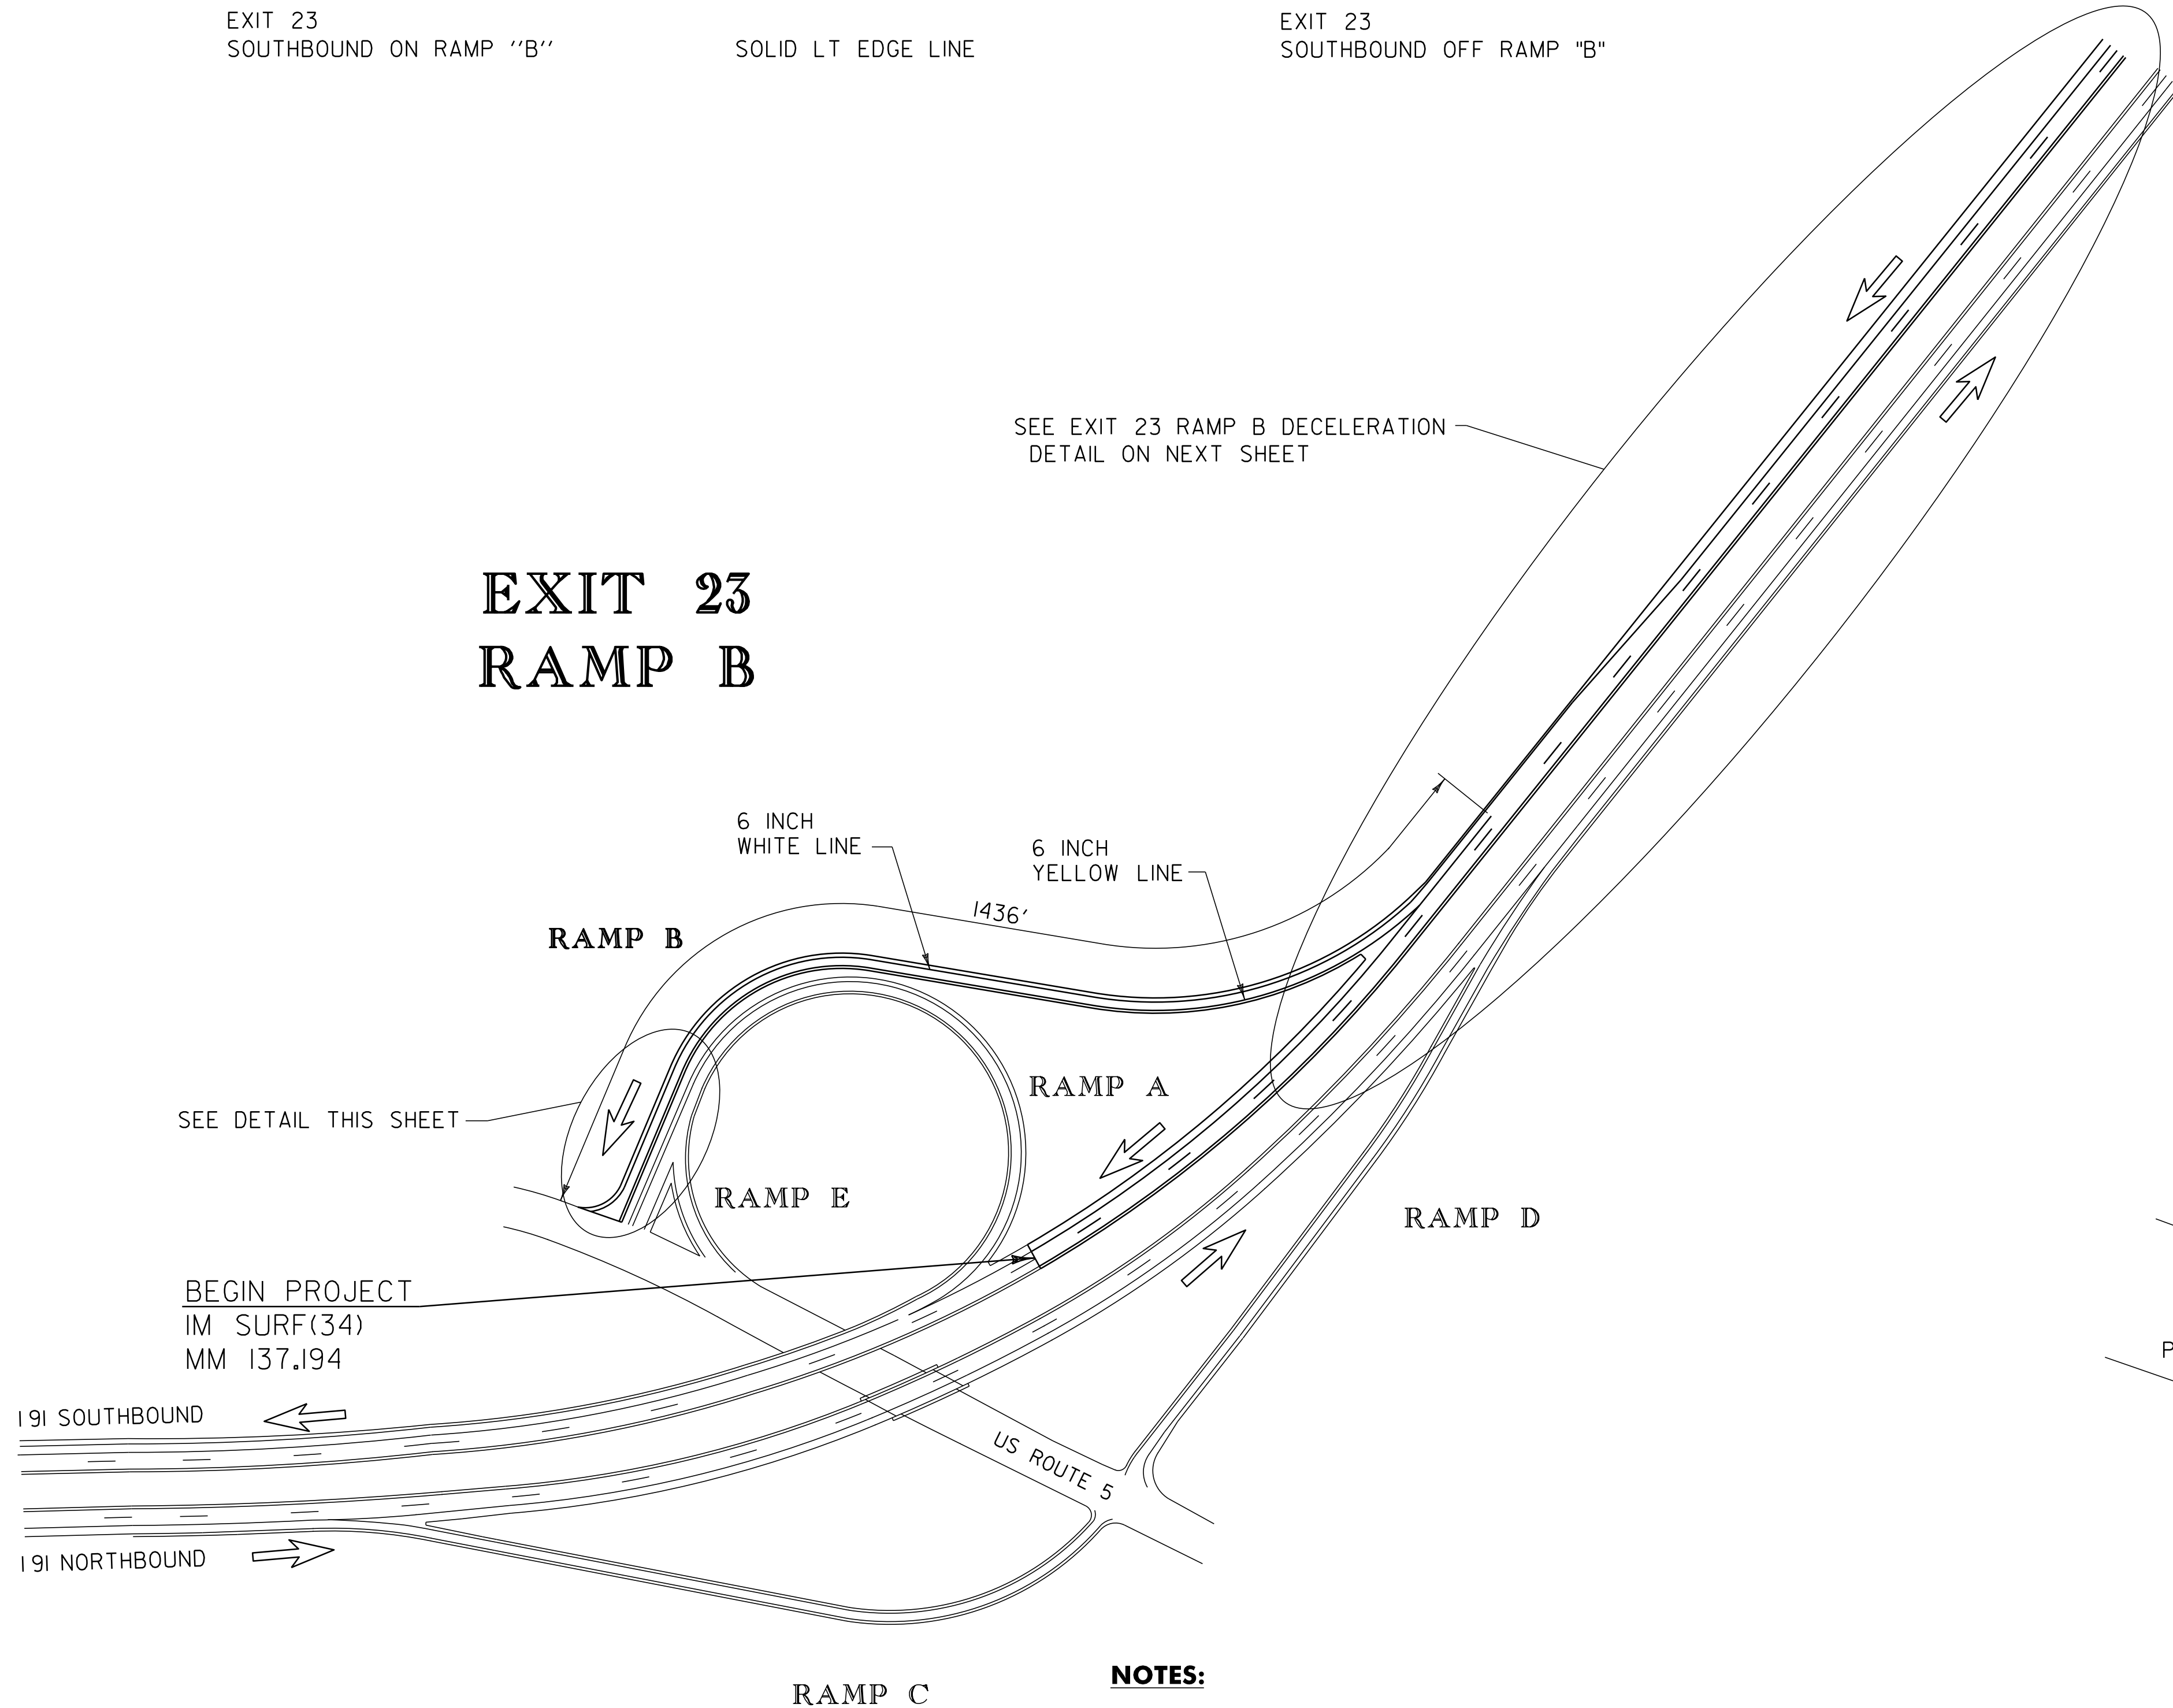

SEE EXIT 23 RAMP B DECELERATION
 DETAIL ON NEXT SHEET

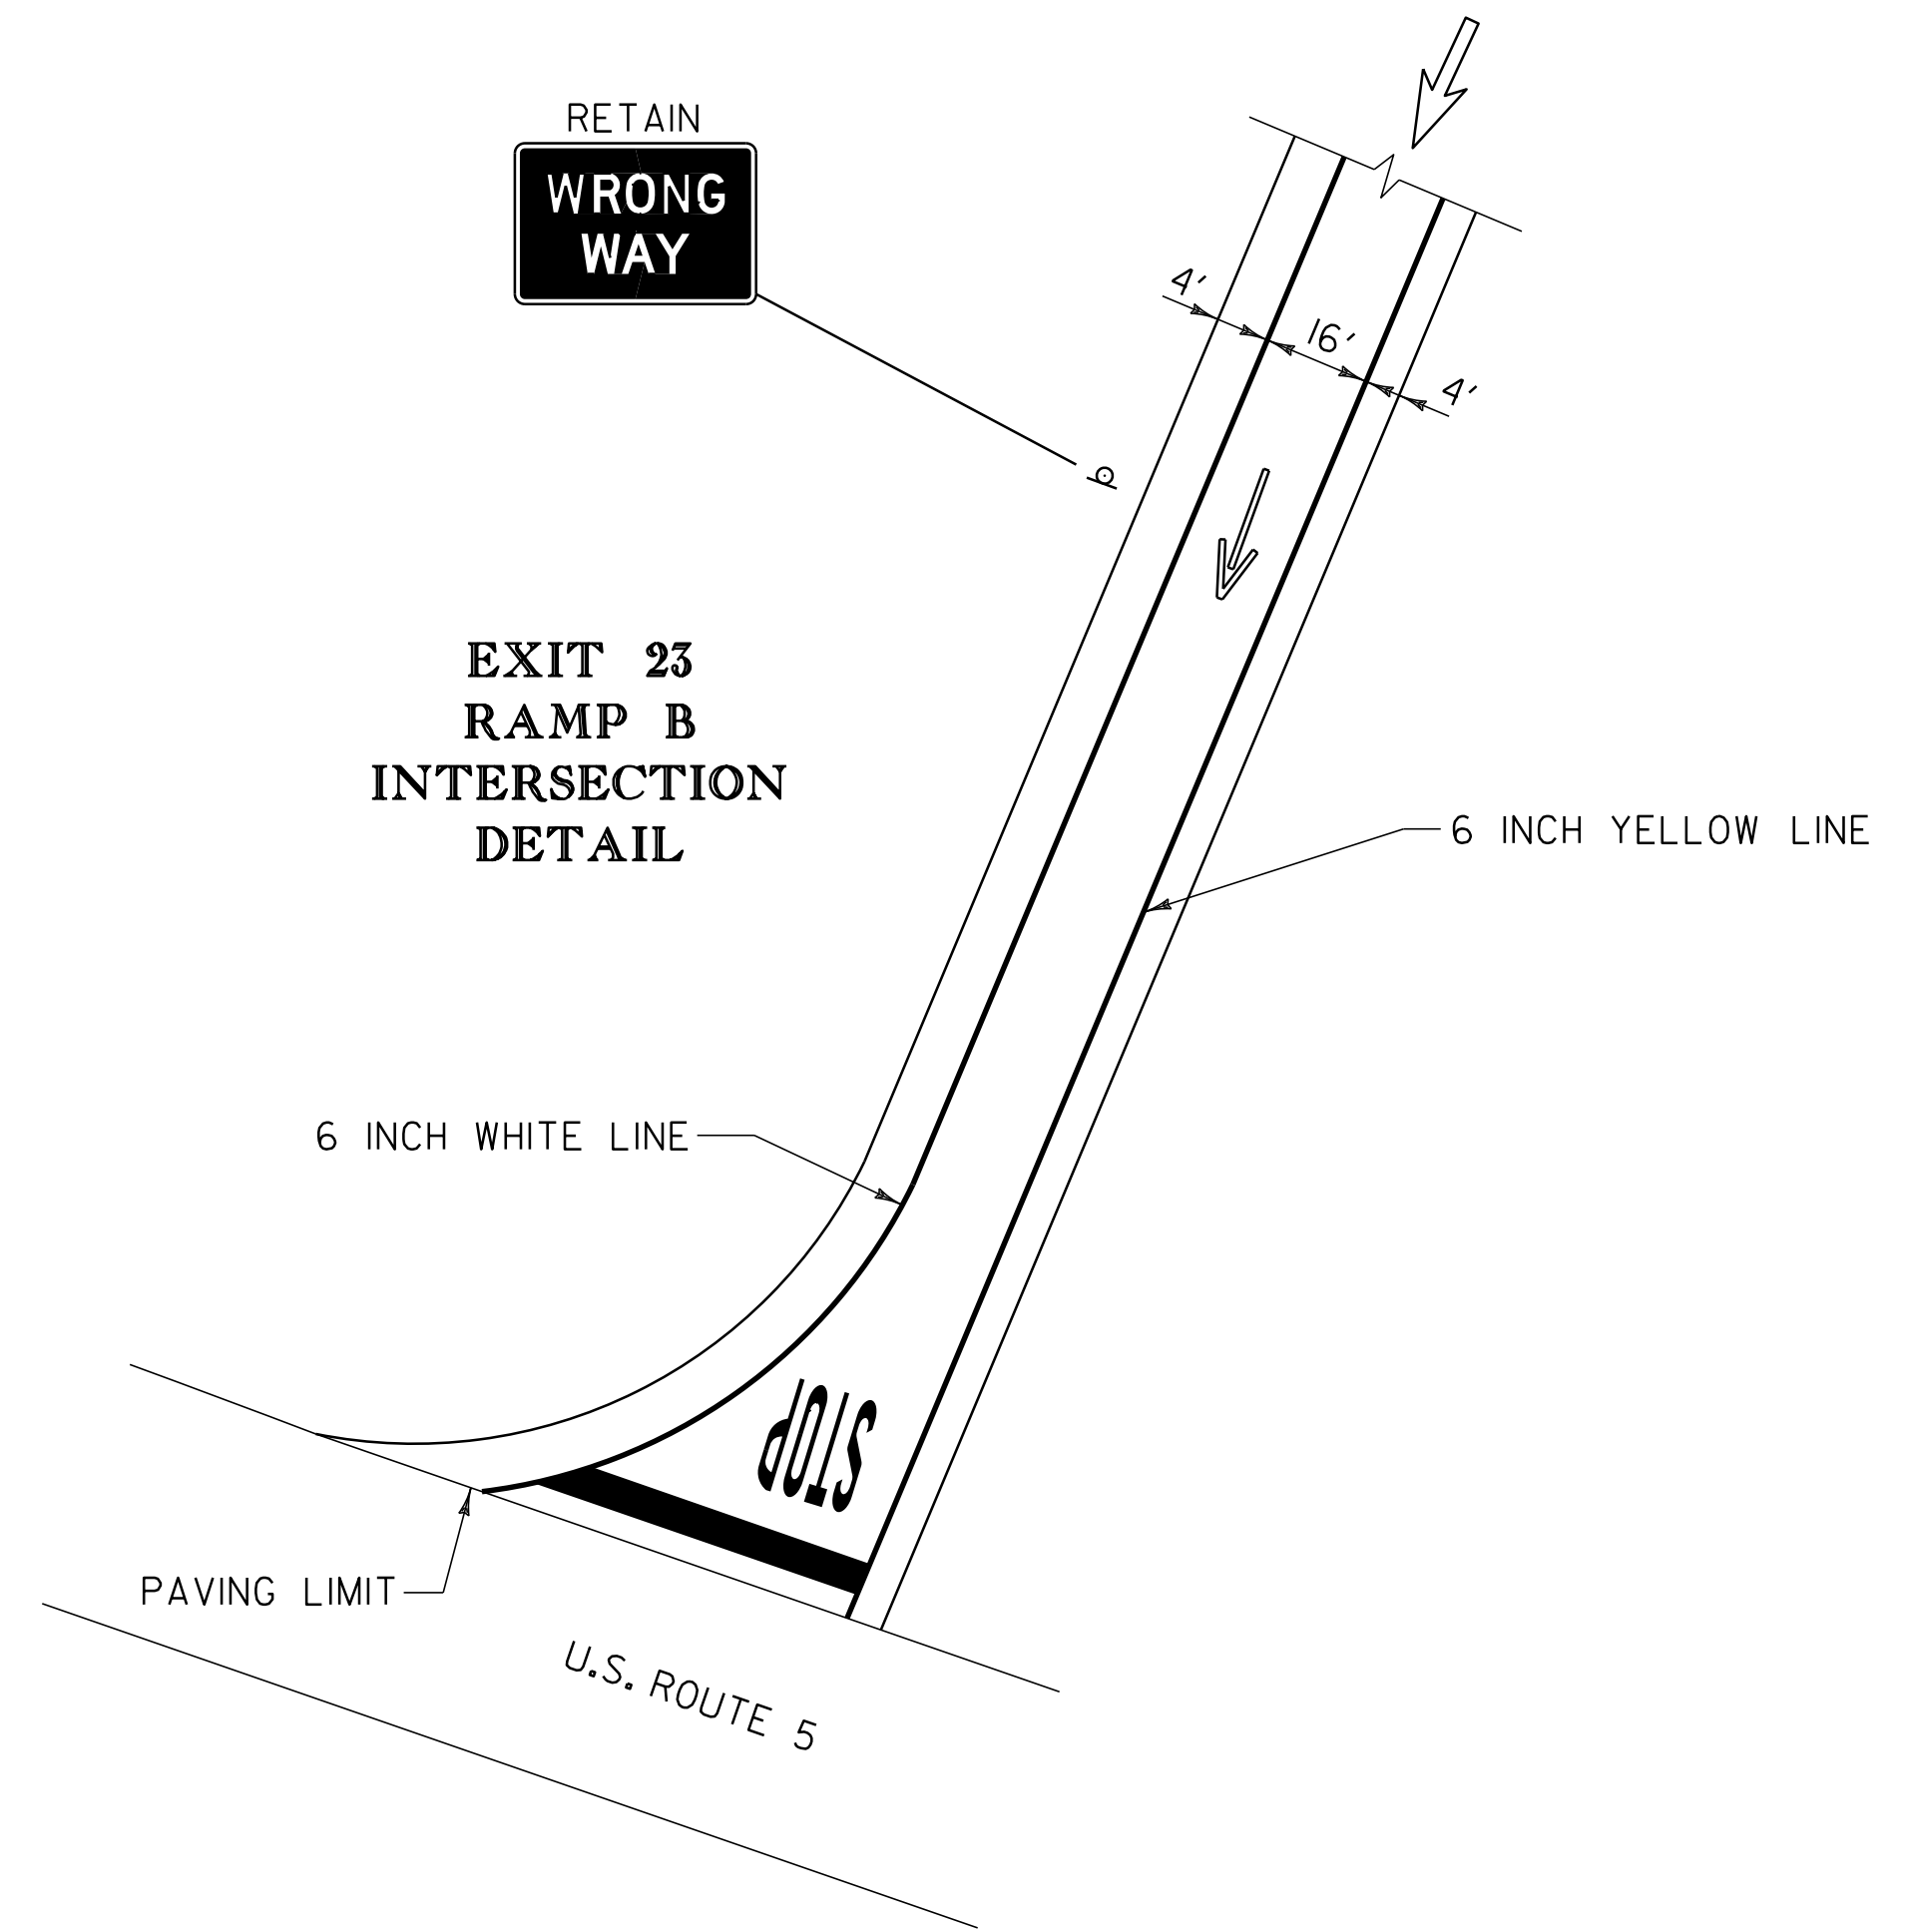

EXIT 23 RAMP B INTERSECTION DETAIL

NOTES:

1. FOR STRIPING DETAILS AT THE GORES, SEE VAOT STANDARDS E-191 & E-192.
2. DIRECTION OF TRAVEL →

NOT TO SCALE

PAVEMENT MARKING DETAIL SHEET 1 EXIT 23	PROJECT NAME:	LYNDON - BARTON
	PROJECT NUMBER:	IM SURF (34)
	FILE NAME: pl2a286.dgn	PLOT DATE: 15-APR-2014 14:07
	PROJECT LEADER: M. FOWLER	DRAWN BY: L. BULLOCK
DESIGNED BY: L. BULLOCK	CHECKED BY: PAVT MGMT	
IPARM FILE NAME: 12a286pmd5.i	SHEET 13 OF 21	