


# I-91 SB Lyndon-Barton IM SURF(34) Preconstruction Rut Profile

Profiled 7/9/2012

Travel Lane LWP Avg. Rut = 0.228 Travel Lane RWP Avg. Rut = 0.168 Pass Lane LWP Avg. Rut = 0.086 Pass Lane RWP Avg. Rut = 0.042 (inches)

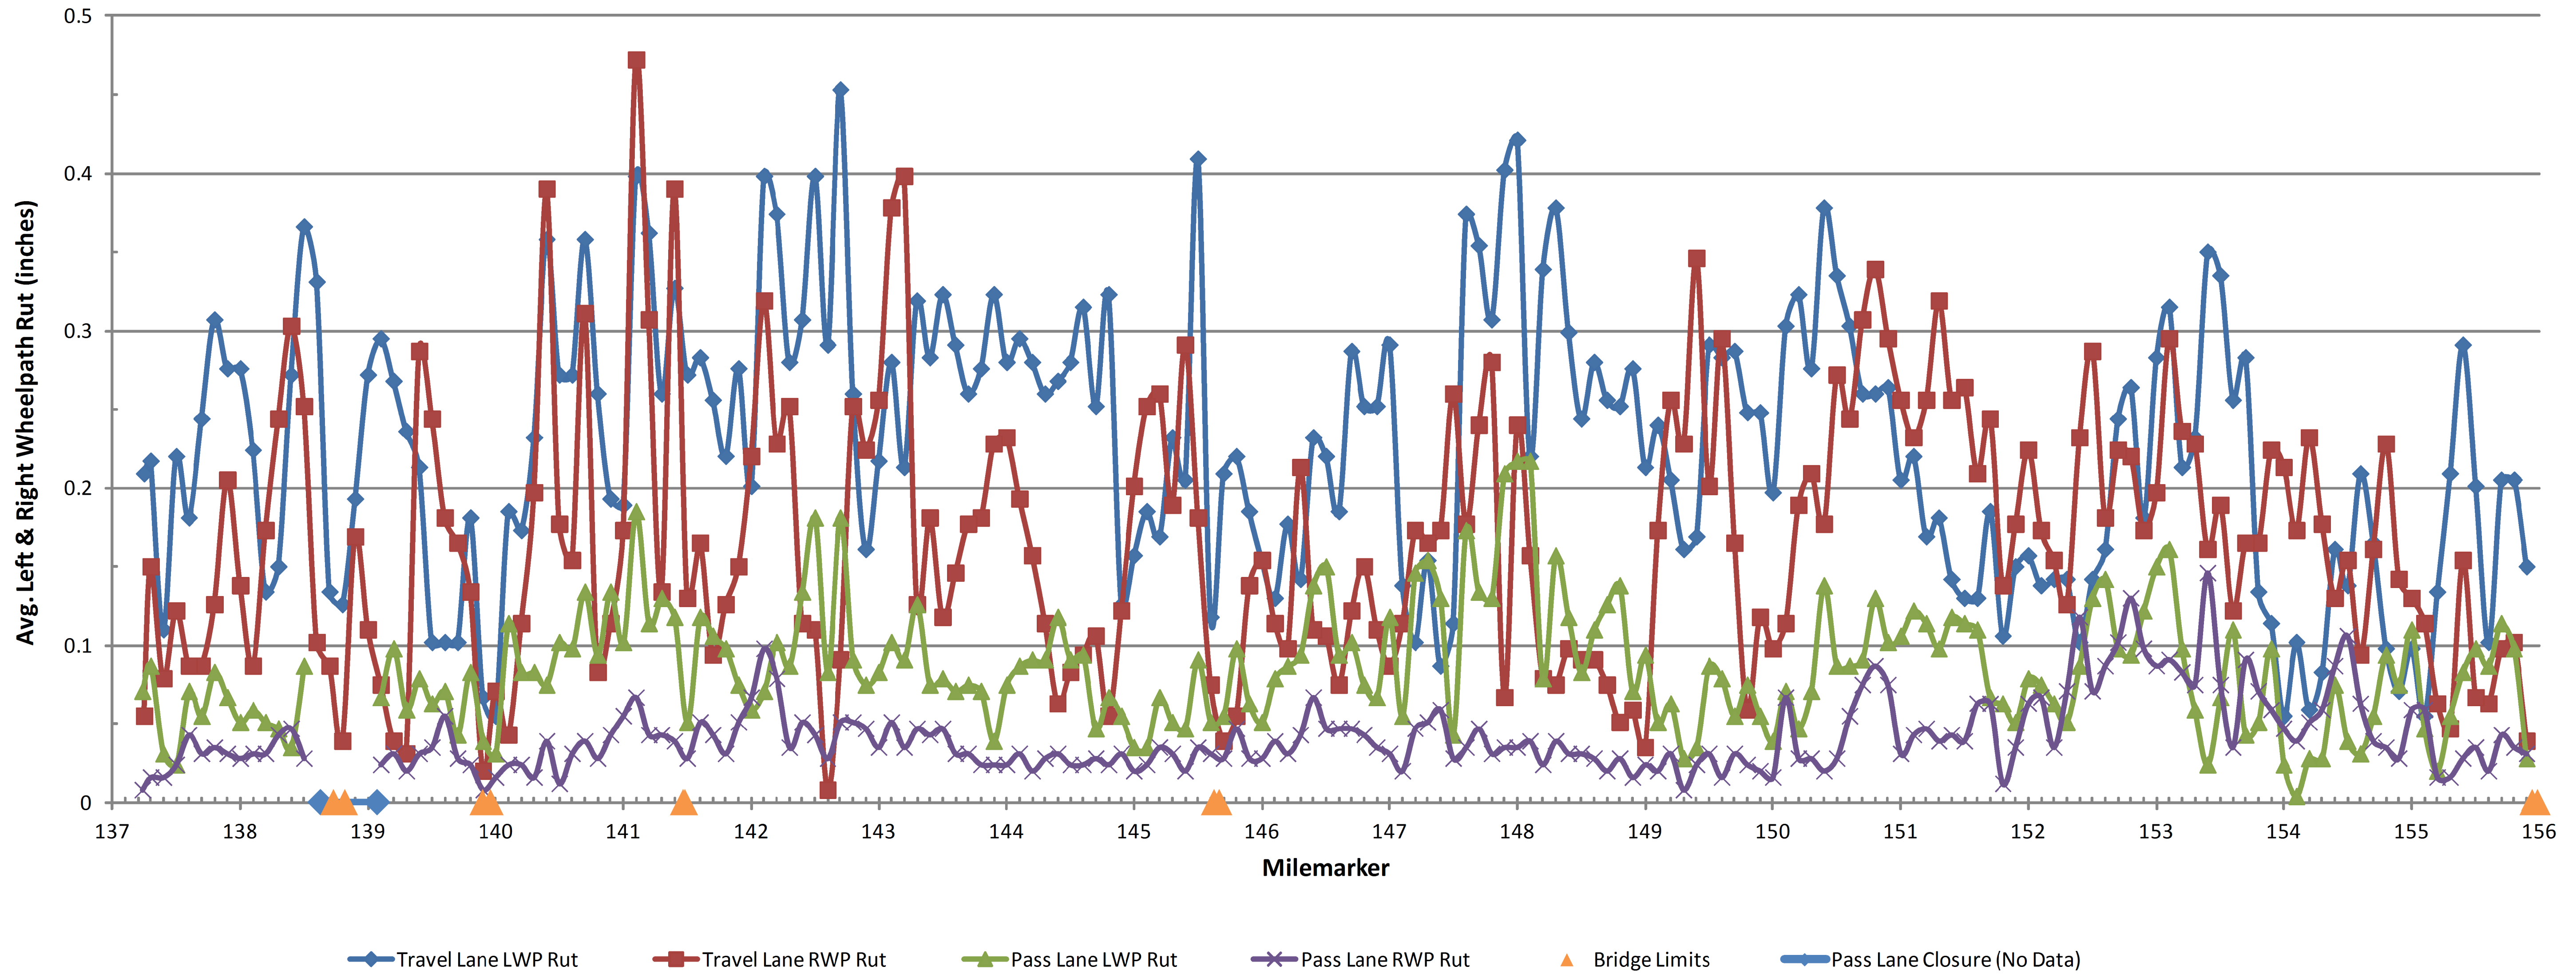

**FOR INFORMATIONAL PURPOSES ONLY**

<b>RUTTING DATA INFORMATION SHEET</b>	PROJECT NAME:	LYNDON - BARTON
	PROJECT NUMBER:	IM SURF (34)
	FILE NAME: p12a286.dgn	PLOT DATE: 15-APR-2014 14:08
	PROJECT LEADER: M. FOWLER	DRAWN BY: L. BULLOCK
DESIGNED BY: L. BULLOCK	CHECKED BY: PAVT MGMT	
IPARM FILE NAME: 12a286rut.i	SHEET 21 OF 21	