


(MM 18.641)


# INTERSTATE ROUTE 91 NB (MM 11.940) BEGIN PROJECT IM SURF(37)

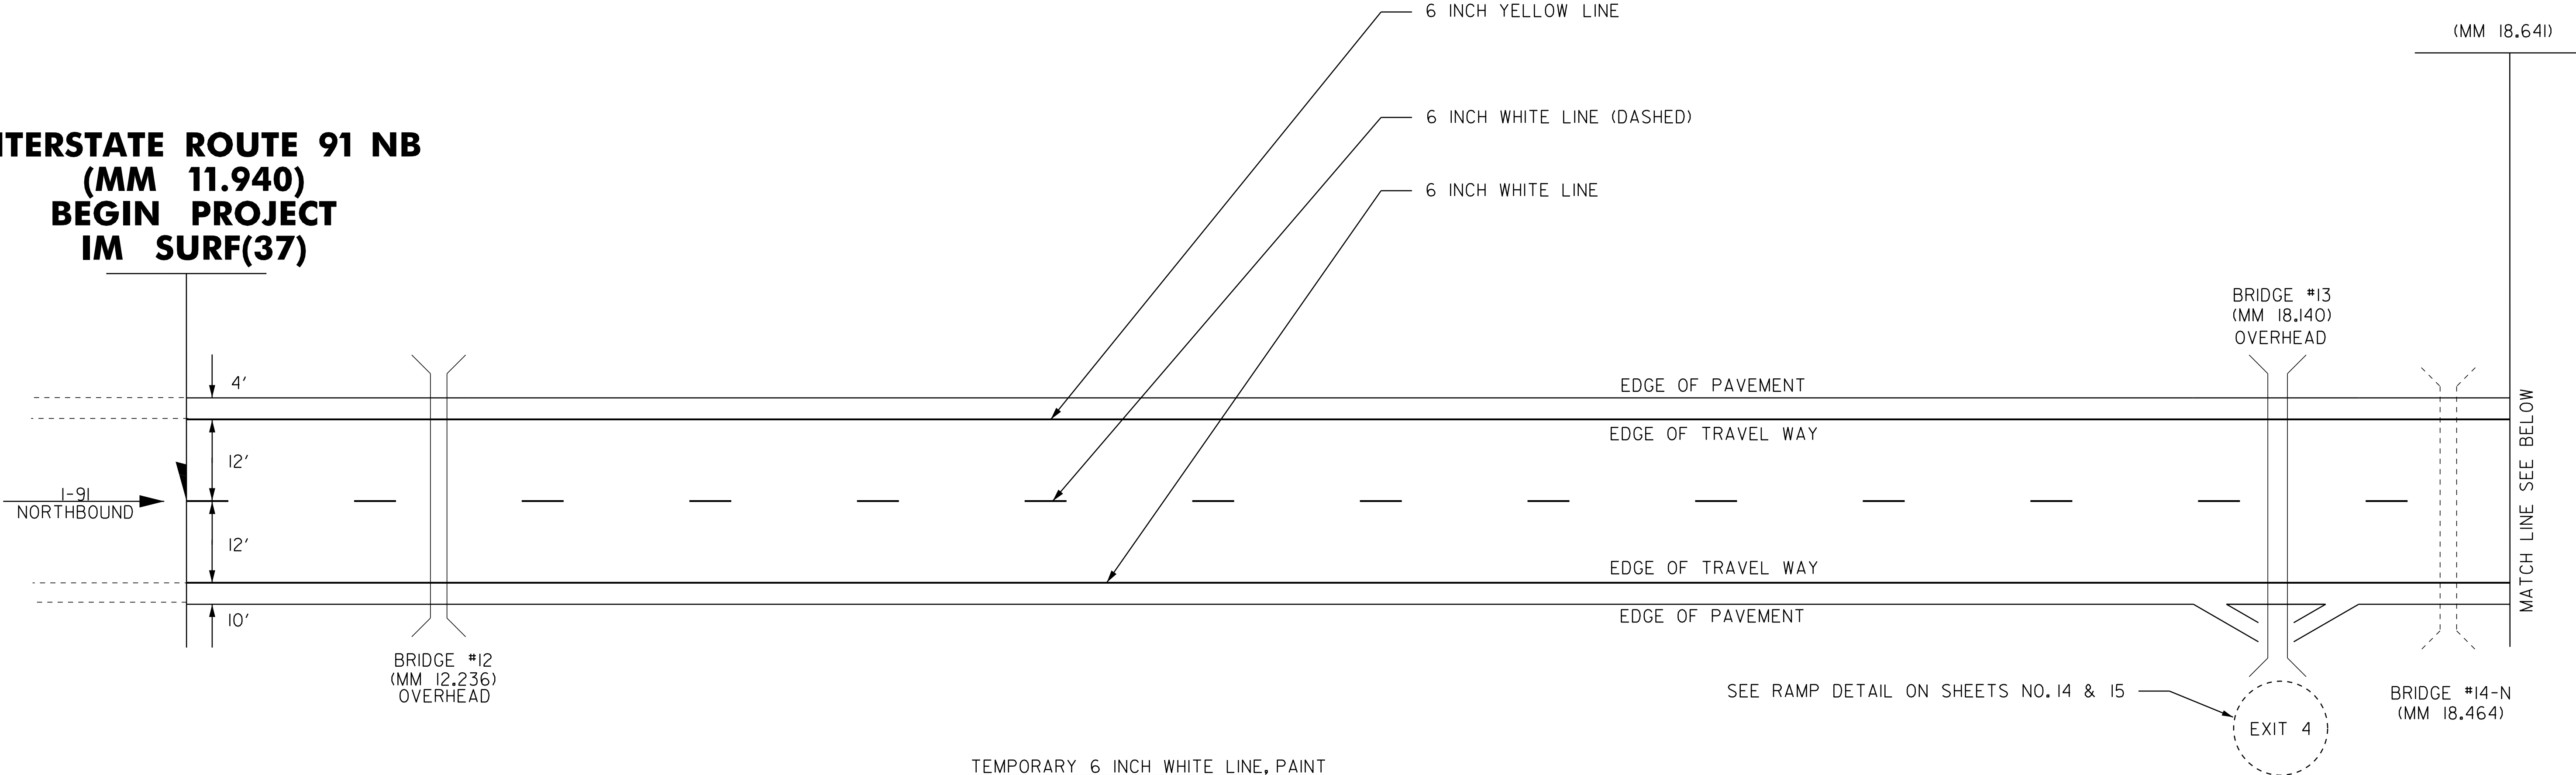

- TEMPORARY 6 INCH WHITE LINE, PAINT
- M. M. 11.940 - M. M. 24.855 NB ( SOLID RT)
- M. M. 11.940 - M. M. 24.855 NB ( DASHED)
- TEMPORARY 6 INCH YELLOW LINE, PAINT
- M. M. 11.940 - M. M. 24.855 NB ( SOLID LT)
- DURABLE 6 INCH WHITE LINE
- M. M. 11.940 - M. M. 24.855 NB ( SOLID RT)
- M. M. 11.940 - M. M. 24.855 NB ( DASHED)
- DURABLE 6 INCH YELLOW LINE
- M. M. 11.940 - M. M. 24.855 NB ( SOLID LT)

(MM 18.641)

(MM 24.855)

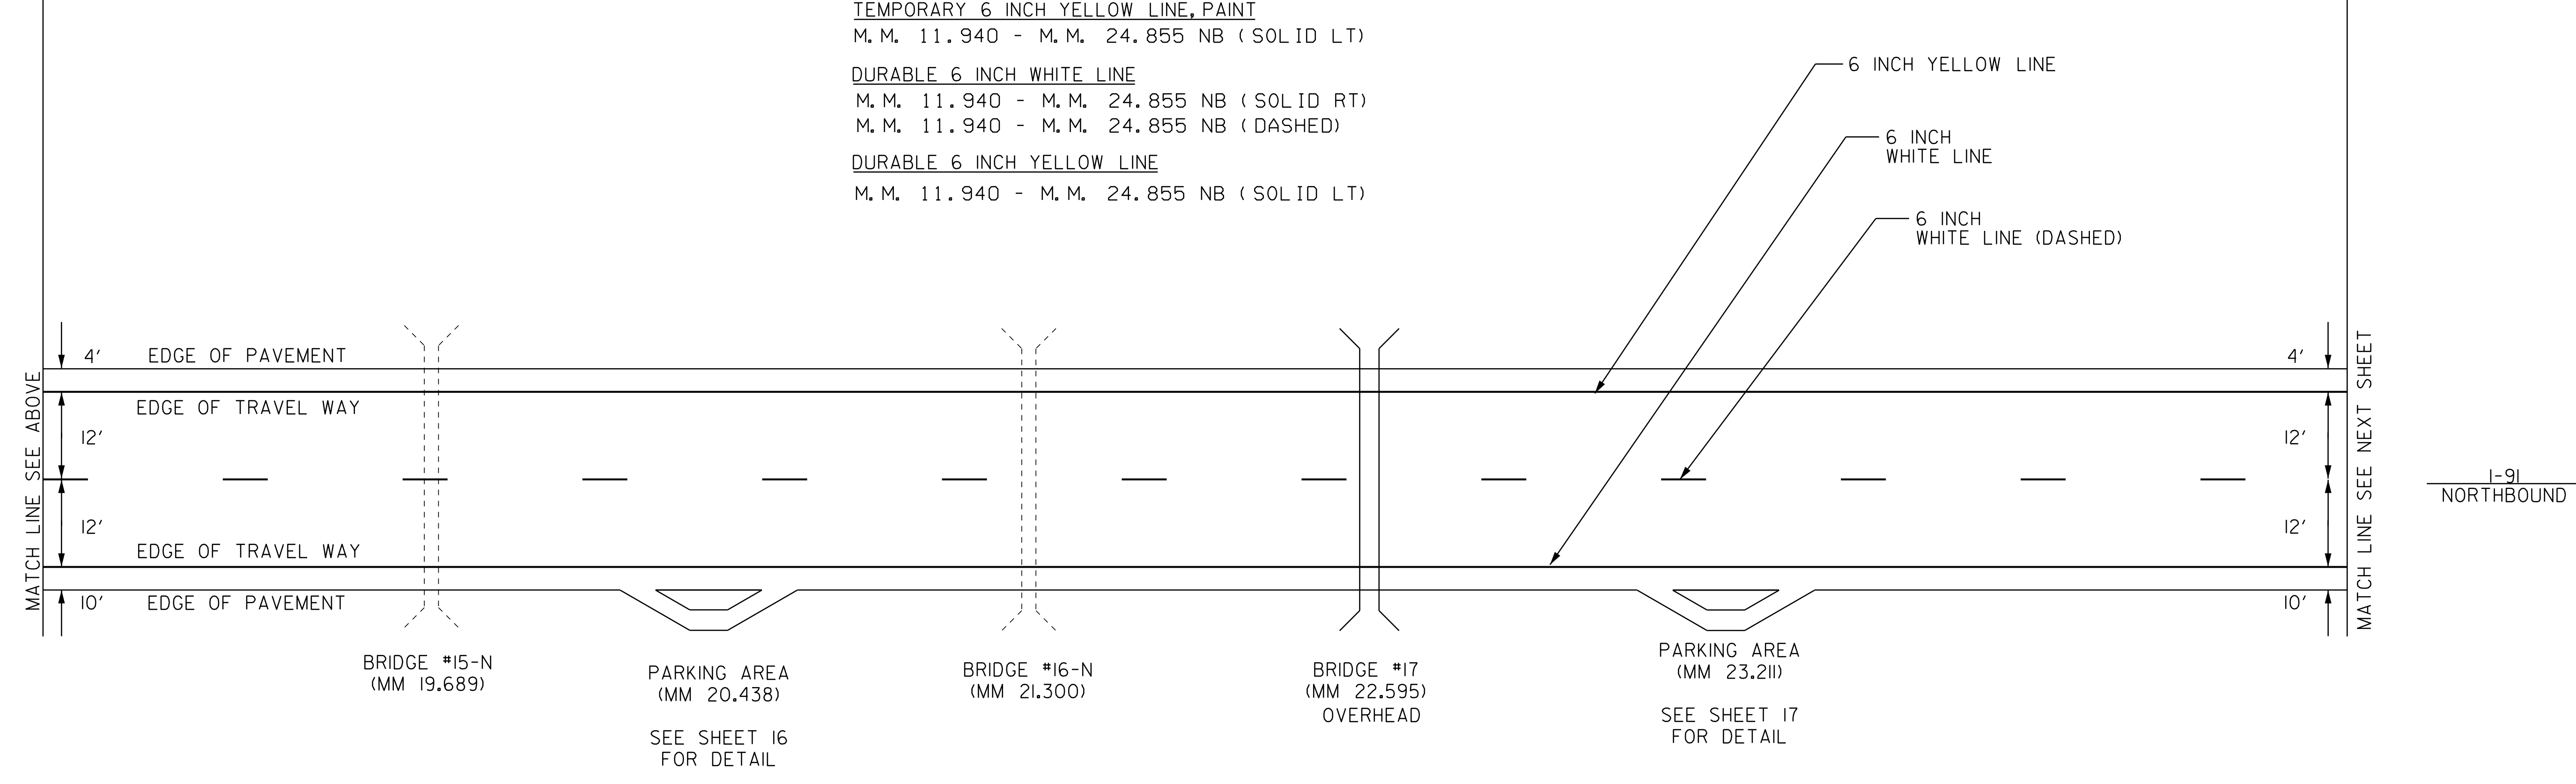

**NOTES:**  
I. SEE QUANTITY SHEETS FOR DURABLE PAVEMENT MARKING OPTIONS.

<b>PAVEMENT MARKING DETAIL SHEET 1 MAINLINE NB</b>	PROJECT NAME:	BRATTLEBORO - ROCKINGHAM	
	PROJECT NUMBER:	IM SURF (37)	
	FILE NAME:	pl2a398.dgn	
	PROJECT LEADER:	M. FOWLER	
DESIGNED BY:	LOCKE	PLOT DATE:	27-MAR-2014 13:15
IPARM FILE NAME:	pl2a398pmdl.i	DRAWN BY:	LOCKE
		CHECKED BY:	HARRINGTON
		SHEET	12 OF 36