


**INTERSTATE ROUTE 91 NB  
(MM 29.995)  
END PROJECT  
IM SURF(37)**

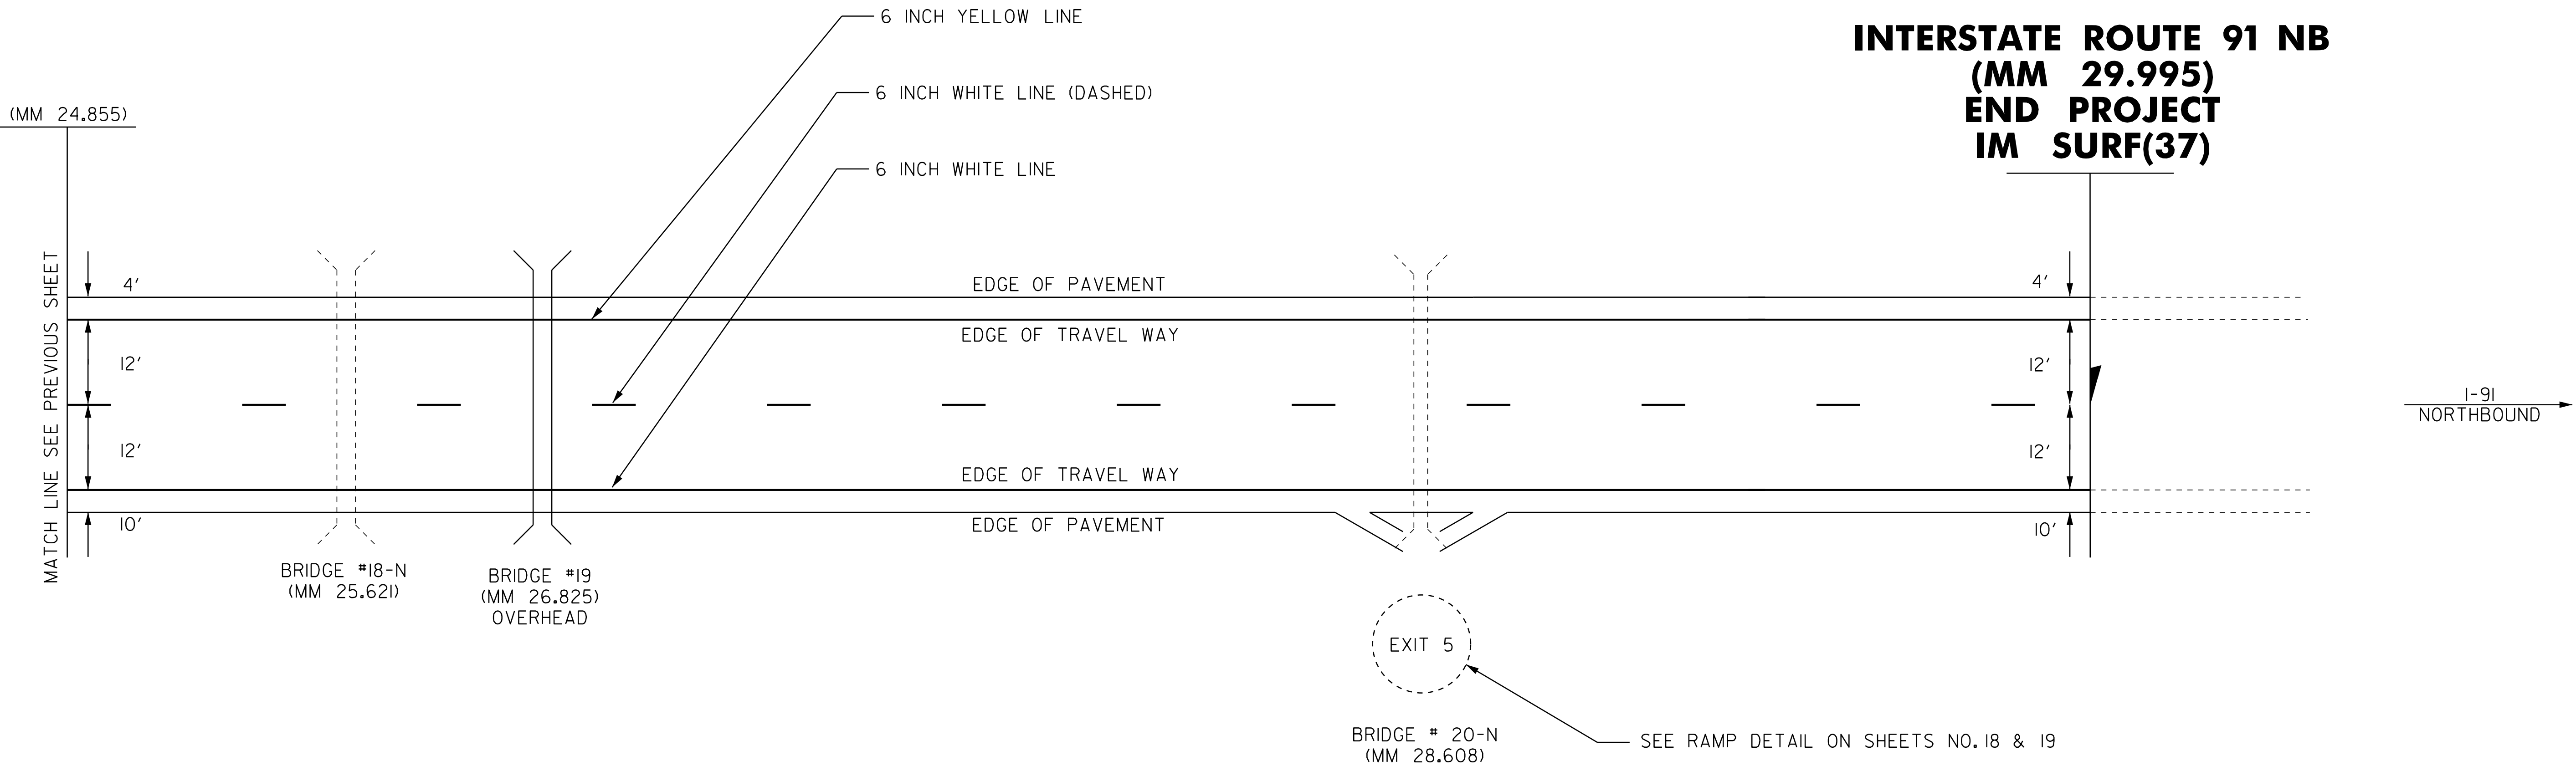

- TEMPORARY 6 INCH WHITE LINE, PAINT
- M. M. 24.855 - M. M. 29.995 NB ( SOL ID RT)
- M. M. 24.855 - M. M. 29.995 NB ( DASHED)
- TEMPORARY 6 INCH YELLOW LINE, PAINT
- M. M. 24.855 - M. M. 29.995 NB ( SOL ID LT)
- DURABLE 6 INCH WHITE LINE
- M. M. 24.855 - M. M. 29.995 NB ( SOL ID RT)
- M. M. 24.855 - M. M. 29.995 NB ( DASHED)
- DURABLE 6 INCH YELLOW LINE
- M. M. 24.855 - M. M. 29.995 NB ( SOL ID LT)

**NOTES:**  
I. SEE QUANTITY SHEETS FOR DURABLE PAVEMENT MARKING OPTIONS.

<b>PAVEMENT MARKING DETAIL SHEET 2 MAINLINE NB</b>	PROJECT NAME:	BRATTLEBORO - ROCKINGHAM
	PROJECT NUMBER:	IM SURF (37)
	FILE NAME:	pl2a398.dgn
	PROJECT LEADER:	M. FOWLER
	DESIGNED BY:	LOCKE
	IPARM FILE NAME:	pl2a398pmd2.i
	PLOT DATE:	27-MAR-2014 13:15
	DRAWN BY:	LOCKE
	CHECKED BY:	HARRINGTON
	SHEET	13 OF 36