


# EXIT 4 - RAMP D NORTHBOUND ON RAMP

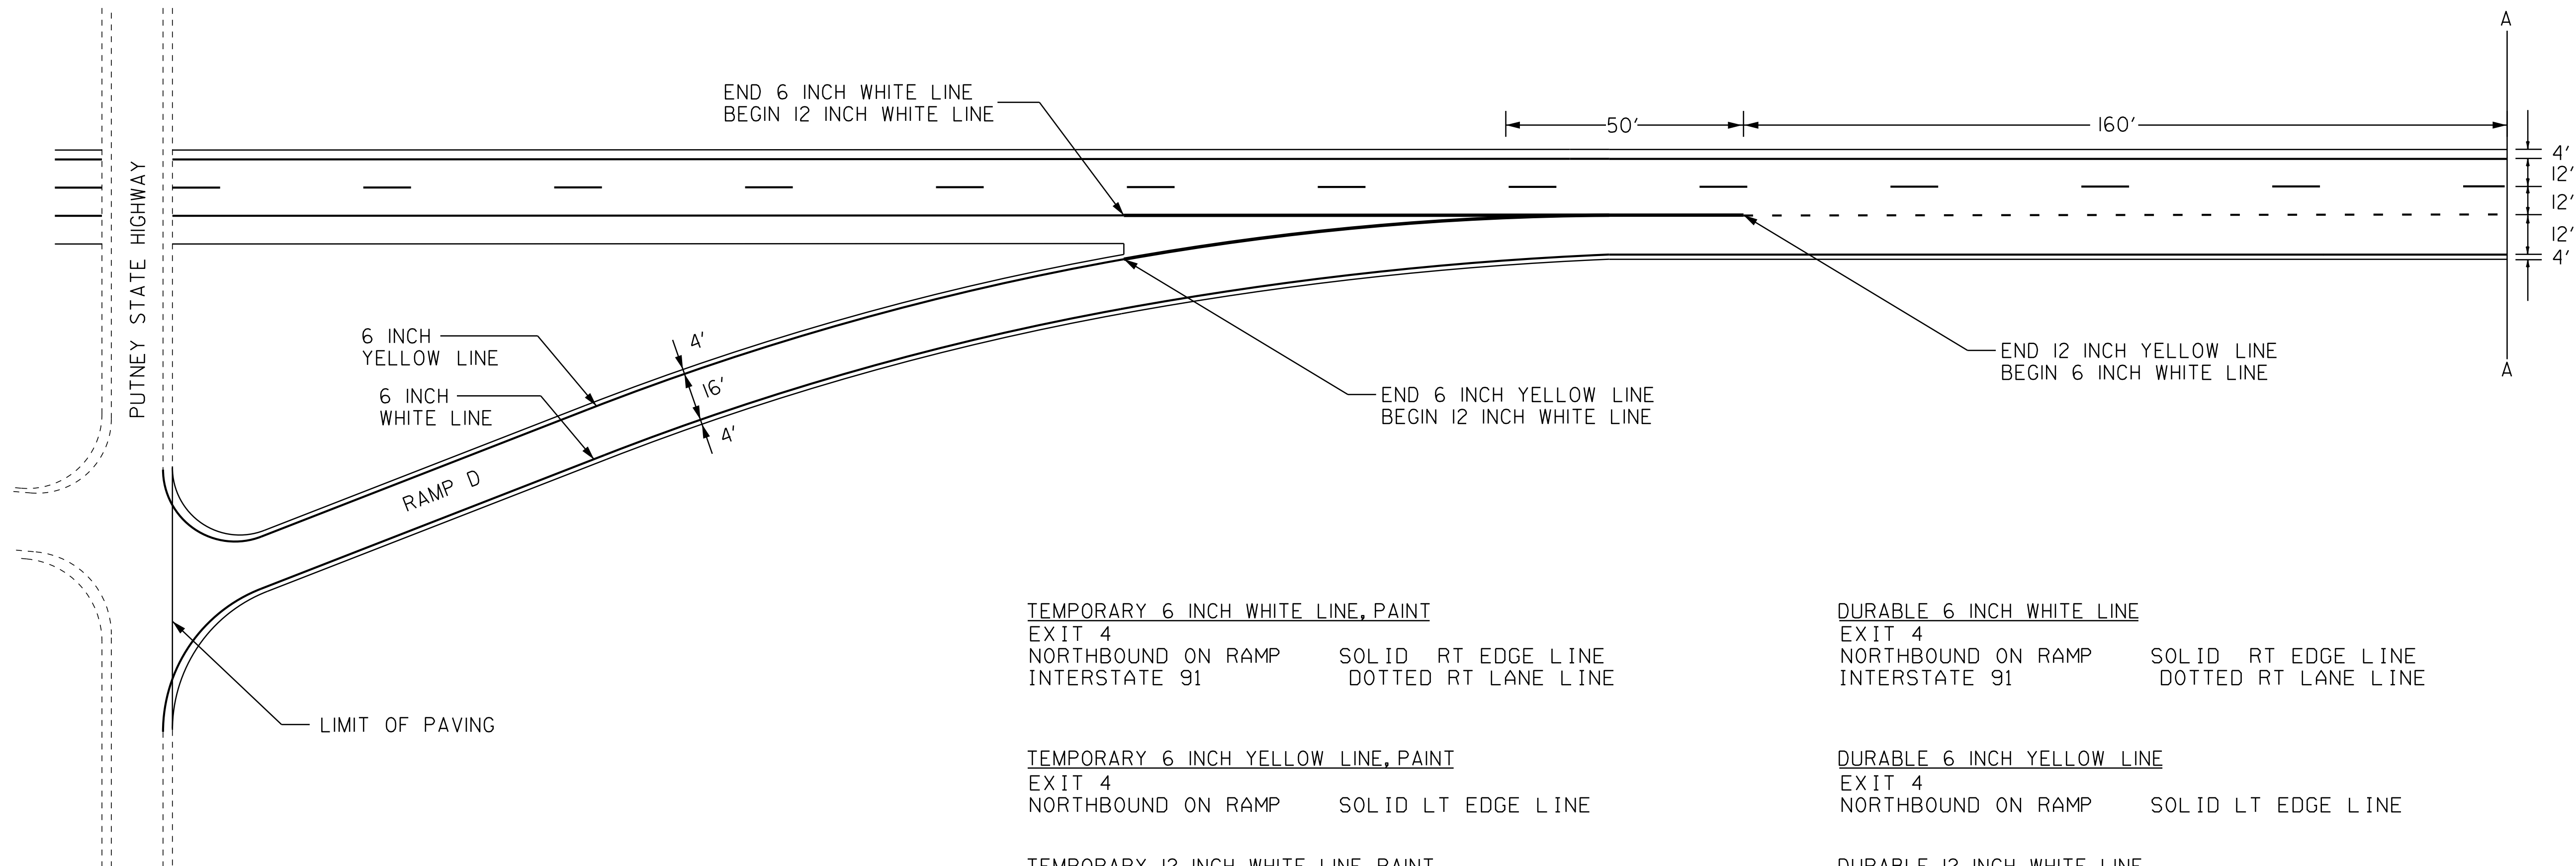

TEMPORARY 6 INCH WHITE LINE, PAINT  
 EXIT 4  
 NORTHBOUND ON RAMP      SOLID RT EDGE LINE  
 INTERSTATE 91              DOTTED RT LANE LINE


DURABLE 6 INCH WHITE LINE  
 EXIT 4  
 NORTHBOUND ON RAMP      SOLID RT EDGE LINE  
 INTERSTATE 91              DOTTED RT LANE LINE

TEMPORARY 6 INCH YELLOW LINE, PAINT  
 EXIT 4  
 NORTHBOUND ON RAMP      SOLID LT EDGE LINE

DURABLE 6 INCH YELLOW LINE  
 EXIT 4  
 NORTHBOUND ON RAMP      SOLID LT EDGE LINE

TEMPORARY 12 INCH WHITE LINE, PAINT  
 EXIT 4  
 NORTHBOUND ON RAMP      SOLID LT GORE AREA  
 INTERSTATE 91              SOLID RT GORE AREA

DURABLE 12 INCH WHITE LINE  
 EXIT 4  
 NORTHBOUND ON RAMP      SOLID LT GORE AREA  
 INTERSTATE 91              SOLID RT GORE AREA

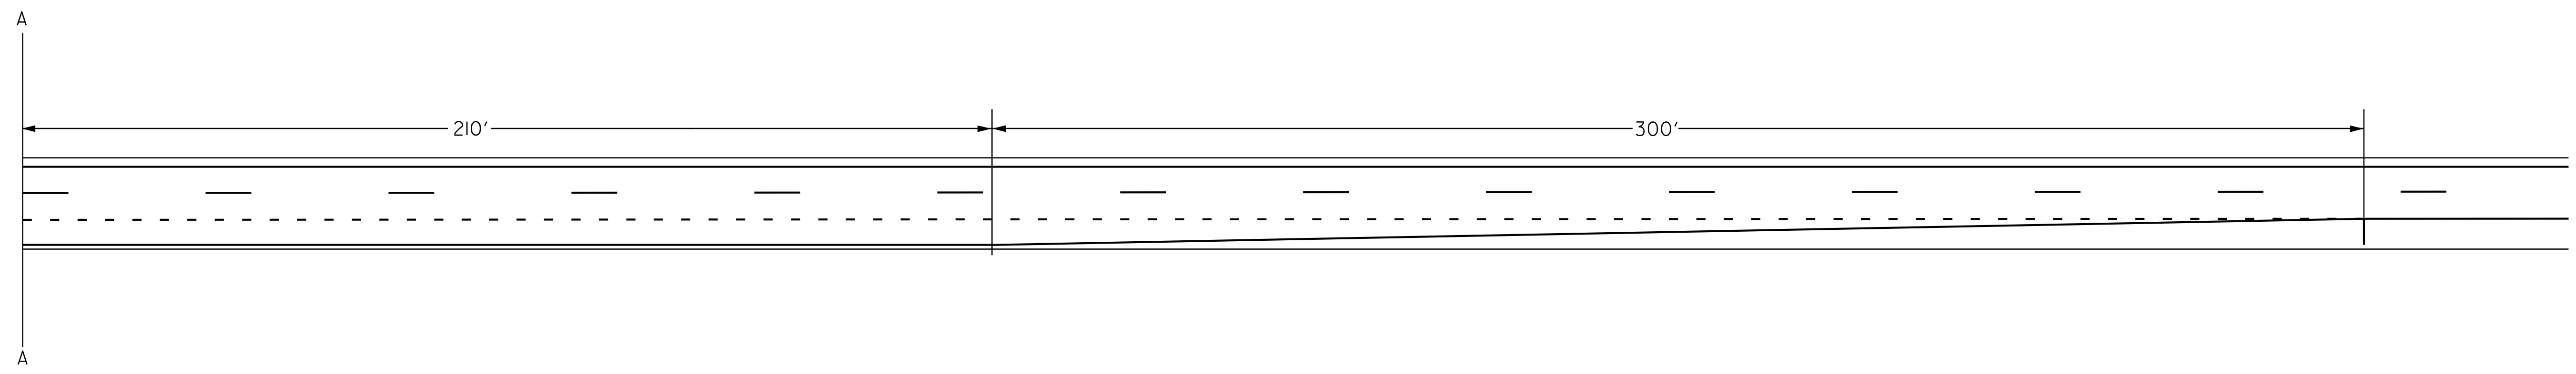

**NOTES:**  
 1. SEE QUANTITY SHEETS FOR DURABLE PAVEMENT MARKING OPTIONS.

<b>PAVEMENT MARKING DETAIL SHEET 4 EXIT 4 NB</b>	PROJECT NAME:	BRATTLEBORO - ROCKINGHAM
	PROJECT NUMBER:	IM SURF (37)
	FILE NAME: pl2a398.dgn	PLOT DATE: 27-MAR-2014 13:15
	PROJECT LEADER: M. FOWLER	DRAWN BY: LOCKE
DESIGNED BY: LOCKE	CHECKED BY: HARRINGTON	
IPARM FILE NAME: pl2a398pmd4.i	SHEET 15 OF 36	