


**INTERSTATE ROUTE 91 SB  
(MM 11.920)  
BEGIN PROJECT  
IM SURF(37)**

TEMPORARY 6 INCH WHITE LINE, PAINT  
M. M. 11.920 - M. M. 24.855 SB (SOLID LT)  
M. M. 11.920 - M. M. 24.855 SB (DASHED)

TEMPORARY 6 INCH YELLOW LINE, PAINT  
M. M. 11.920 - M. M. 24.855 SB (SOLID RT)

DURABLE 6 INCH WHITE LINE  
M. M. 11.920 - M. M. 24.855 SB (SOLID LT)  
M. M. 11.920 - M. M. 24.855 SB (DASHED)

DURABLE 6 INCH YELLOW LINE  
M. M. 11.920 - M. M. 24.855 SB (SOLID RT)

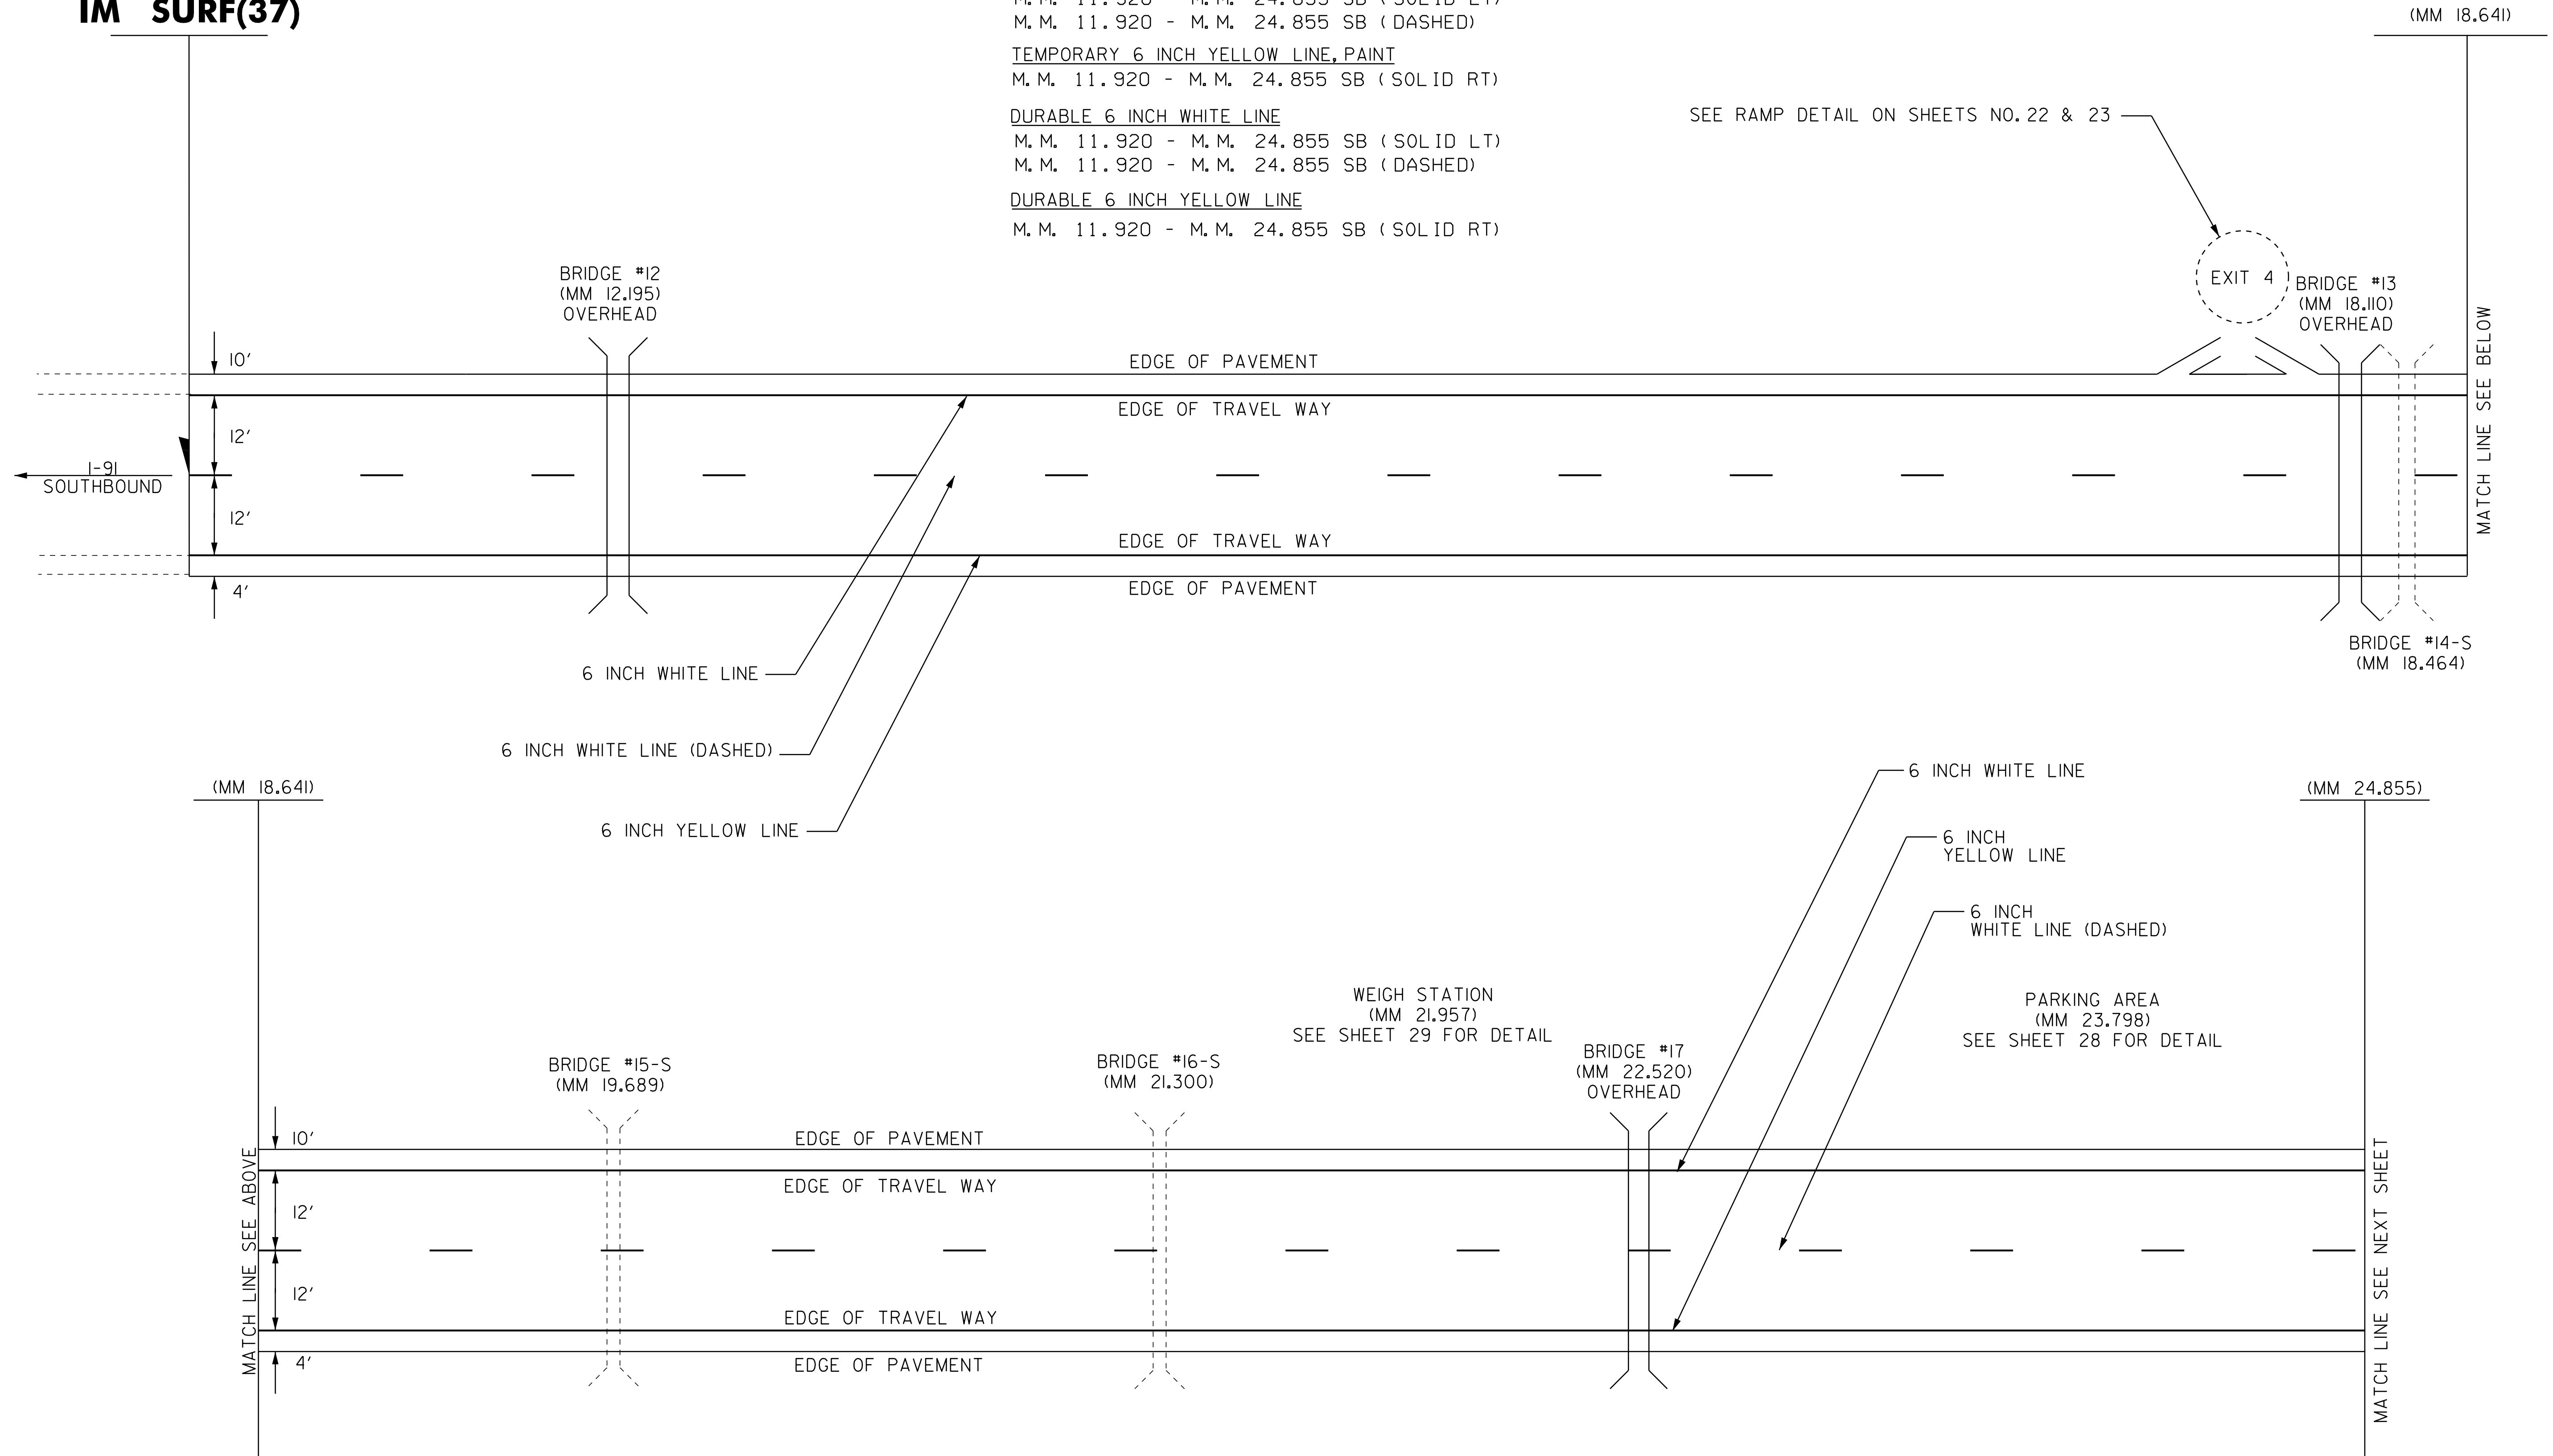

SEE RAMP DETAIL ON SHEETS NO. 22 & 23

(MM 18.641)

MATCH LINE SEE BELOW

(MM 18.641)

MATCH LINE SEE ABOVE

(MM 24.855)

MATCH LINE SEE NEXT SHEET

**NOTES:**

1. SEE QUANTITY SHEETS FOR DURABLE PAVEMENT MARKING OPTIONS.

**PAVEMENT  
MARKING  
DETAIL SHEET 9  
MAINLINE SB**

PROJECT NAME:	BRATTLEBORO - ROCKINGHAM
PROJECT NUMBER:	IM SURF (37)
FILE NAME: pl2a398.dgn	PLOT DATE: 27-MAR-2014 13:15
PROJECT LEADER: M. FOWLER	DRAWN BY: LOCKE
DESIGNED BY: LOCKE	CHECKED BY: HARRINGTON
IPARM FILE NAME: pl2a398pmd9.i	SHEET 20 OF 36