

# EXIT 4 - RAMP A SOUTHBOUND ON RAMP

TEMPORARY 6 INCH YELLOW LINE, PAINT  
 EXIT 4  
 SOUTHBOUND ON RAMP SOLID LT EDGE LINE


TEMPORARY 6 INCH WHITE LINE, PAINT  
 EXIT 4  
 SOUTHBOUND ON RAMP SOLID RT EDGE LINE  
 INTERSTATE 91 DOTTED RT LANE LINE

TEMPORARY 12 INCH WHITE LINE, PAINT  
 EXIT 4  
 SOUTHBOUND ON RAMP SOLID LT GORE AREA  
 INTERSTATE 91 SOLID RT GORE AREA

DURABLE 6 INCH YELLOW LINE  
 EXIT 4  
 SOUTHBOUND ON RAMP SOLID LT EDGE LINE

DURABLE 6 INCH WHITE LINE  
 EXIT 4  
 SOUTHBOUND ON RAMP SOLID RT EDGE LINE  
 INTERSTATE 91 DOTTED RT LANE LINE

DURABLE 12 INCH WHITE LINE  
 EXIT 4  
 SOUTHBOUND ON RAMP SOLID LT GORE AREA  
 INTERSTATE 91 SOLID RT GORE AREA

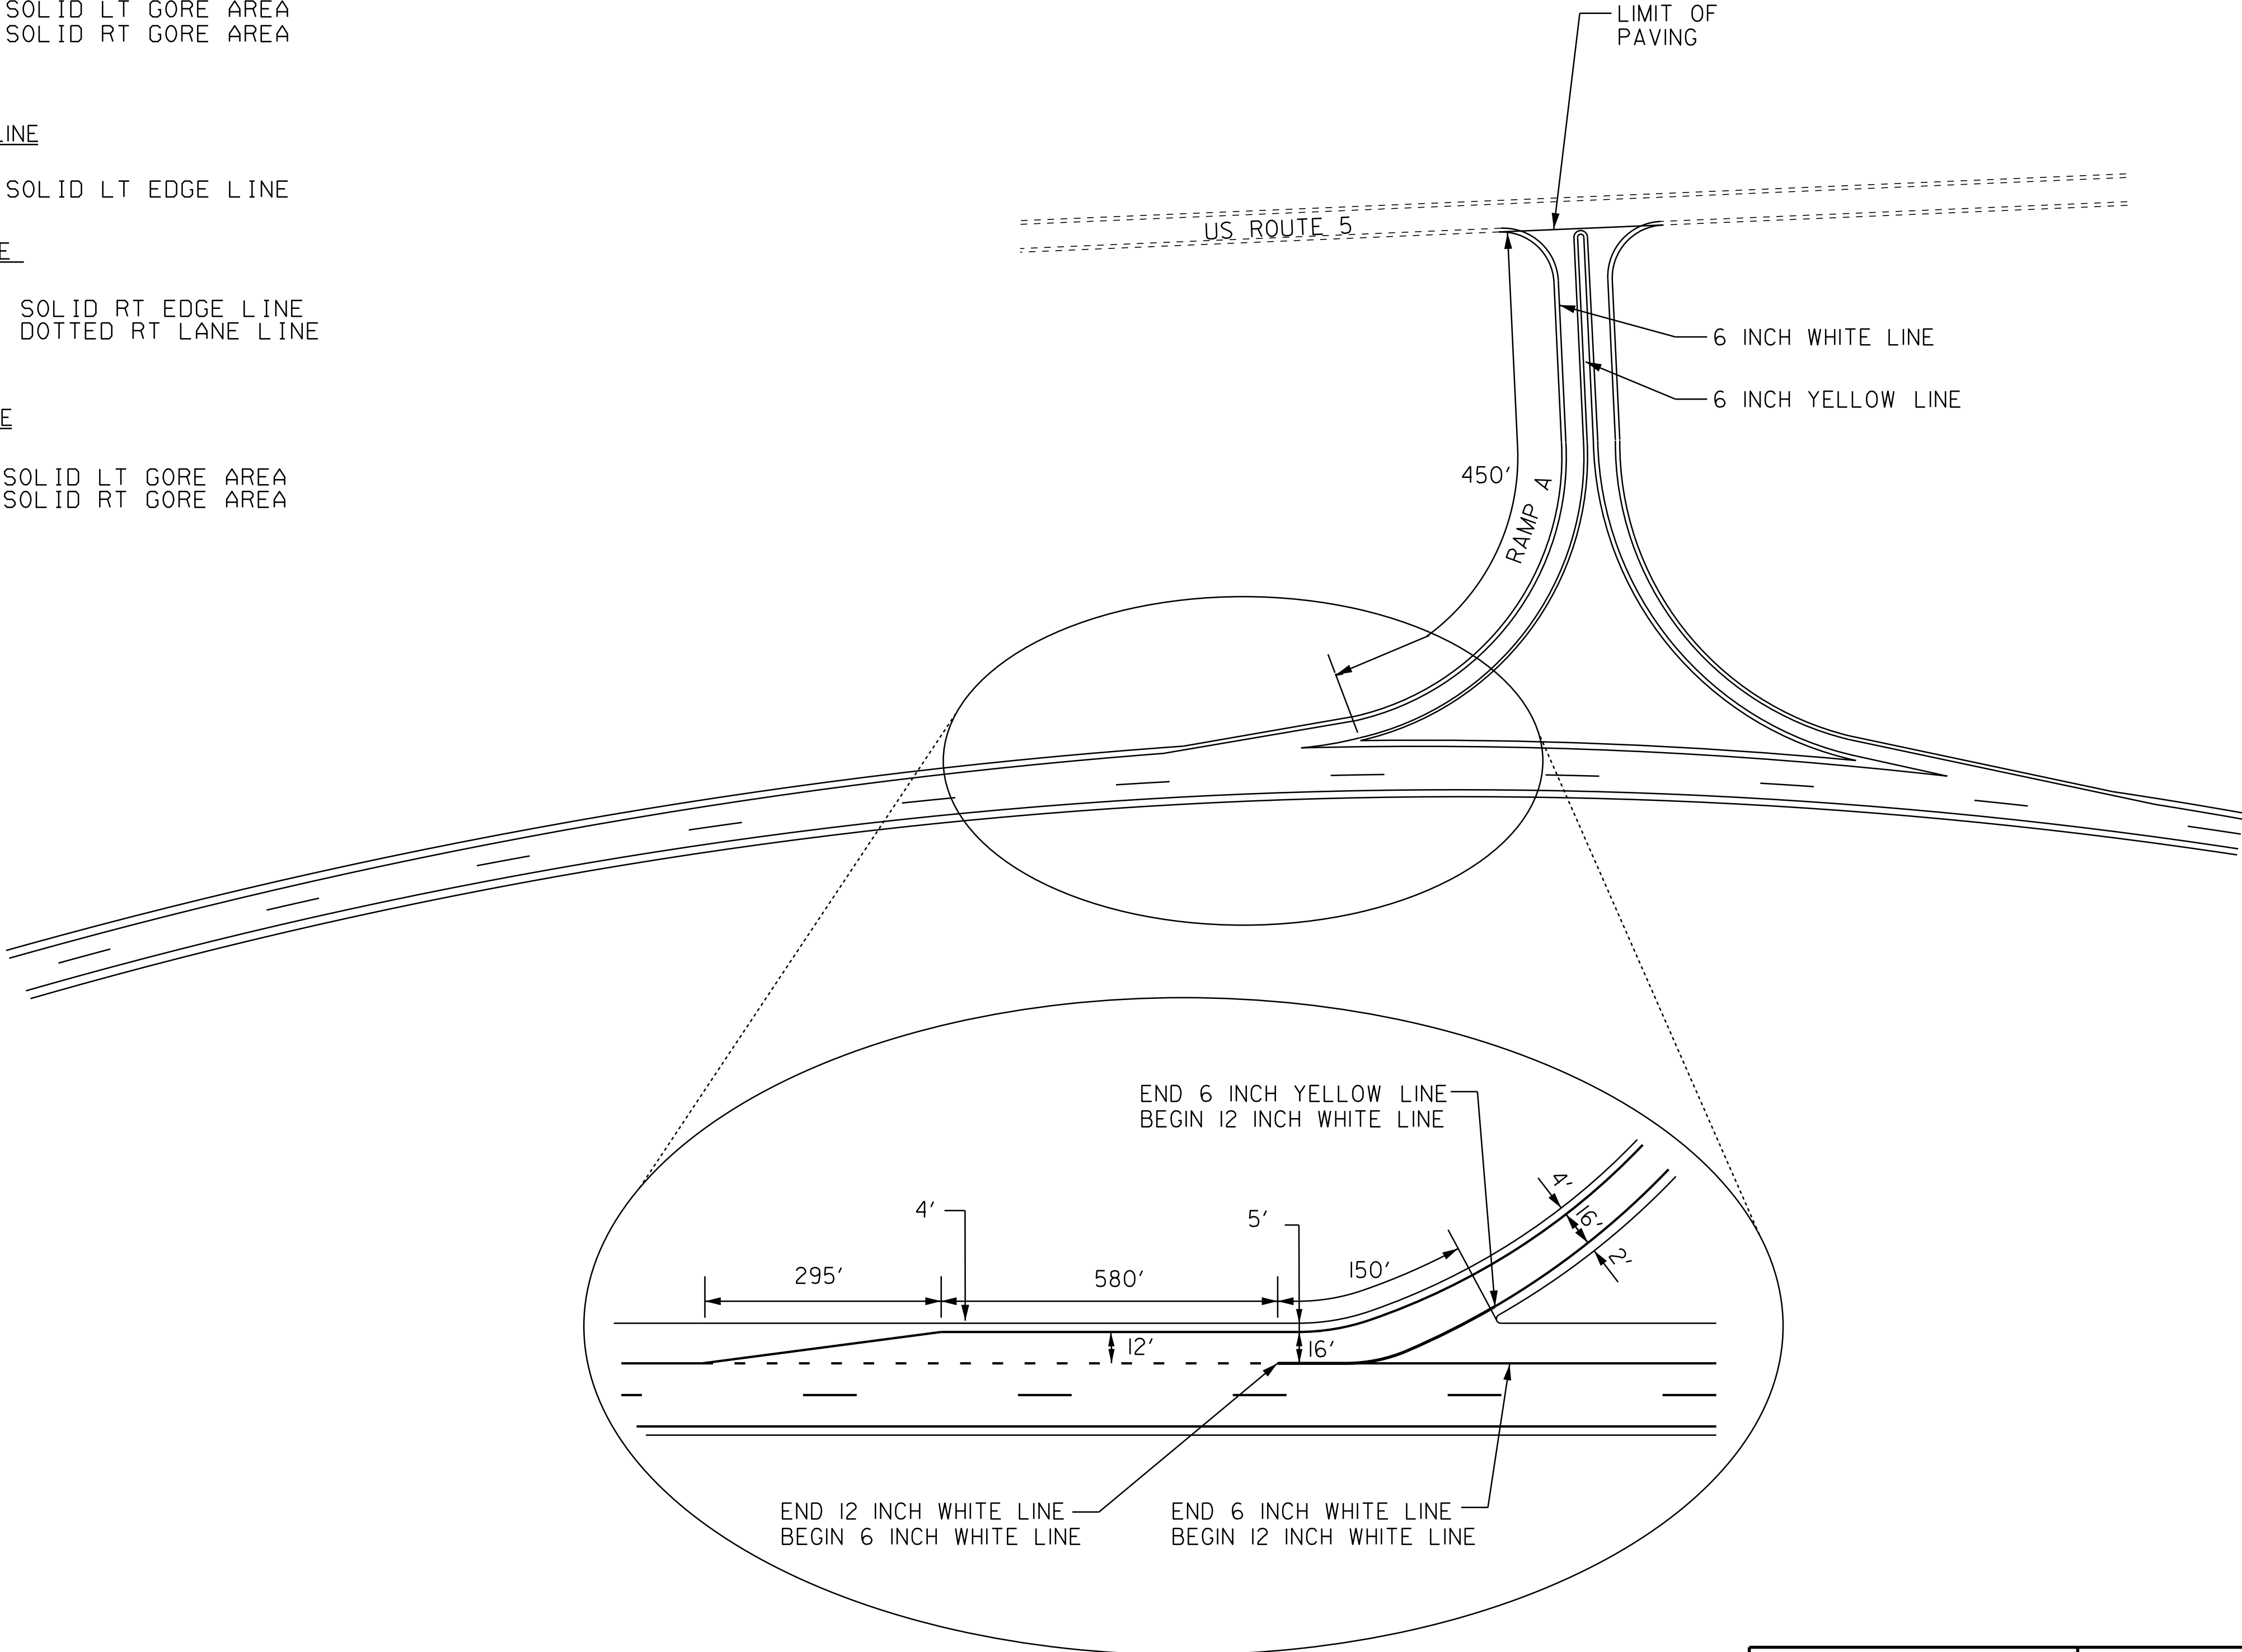

**NOTES:**  
 1. SEE QUANTITY SHEETS FOR DURABLE PAVEMENT MARKING OPTIONS.

<b>PAVEMENT MARKING DETAIL SHEET 12 EXIT 4 SB</b>	PROJECT NAME: BRATTLEBORO - ROCKINGHAM
	PROJECT NUMBER: IM SURF (37)
	FILE NAME: pl2a398.dgn
	PLOT DATE: 27-MAR-2014 13:16
PROJECT LEADER: M. FOWLER	DRAWN BY: LOCKE
DESIGNED BY: LOCKE	CHECKED BY: HARRINGTON
IPARM FILE NAME: pl2a398pmdl2.i	SHEET 23 OF 36