

# EXIT 5 - RAMP A SOUTHBOUND ON RAMP

TEMPORARY 6 INCH YELLOW LINE, PAINT

EXIT 5  
SOUTHBOUND ON RAMP SOLID LT EDGE LINE

TEMPORARY 6 INCH WHITE LINE, PAINT

EXIT 5  
SOUTHBOUND ON RAMP SOLID RT EDGE LINE  
INTERSTATE 91 DOTTED RT LANE LINE

TEMPORARY 12 INCH WHITE LINE, PAINT

EXIT 5  
SOUTHBOUND ON RAMP SOLID LT GORE AREA  
INTERSTATE 91 SOLID RT GORE AREA

DURABLE 6 INCH YELLOW LINE


EXIT 5  
SOUTHBOUND ON RAMP SOLID LT EDGE LINE

DURABLE 6 INCH WHITE LINE

EXIT 5  
SOUTHBOUND ON RAMP SOLID RT EDGE LINE  
INTERSTATE 91 DOTTED RT LANE LINE

DURABLE 12 INCH WHITE LINE

EXIT 5  
SOUTHBOUND ON RAMP SOLID LT GORE AREA  
INTERSTATE 91 SOLID RT GORE AREA

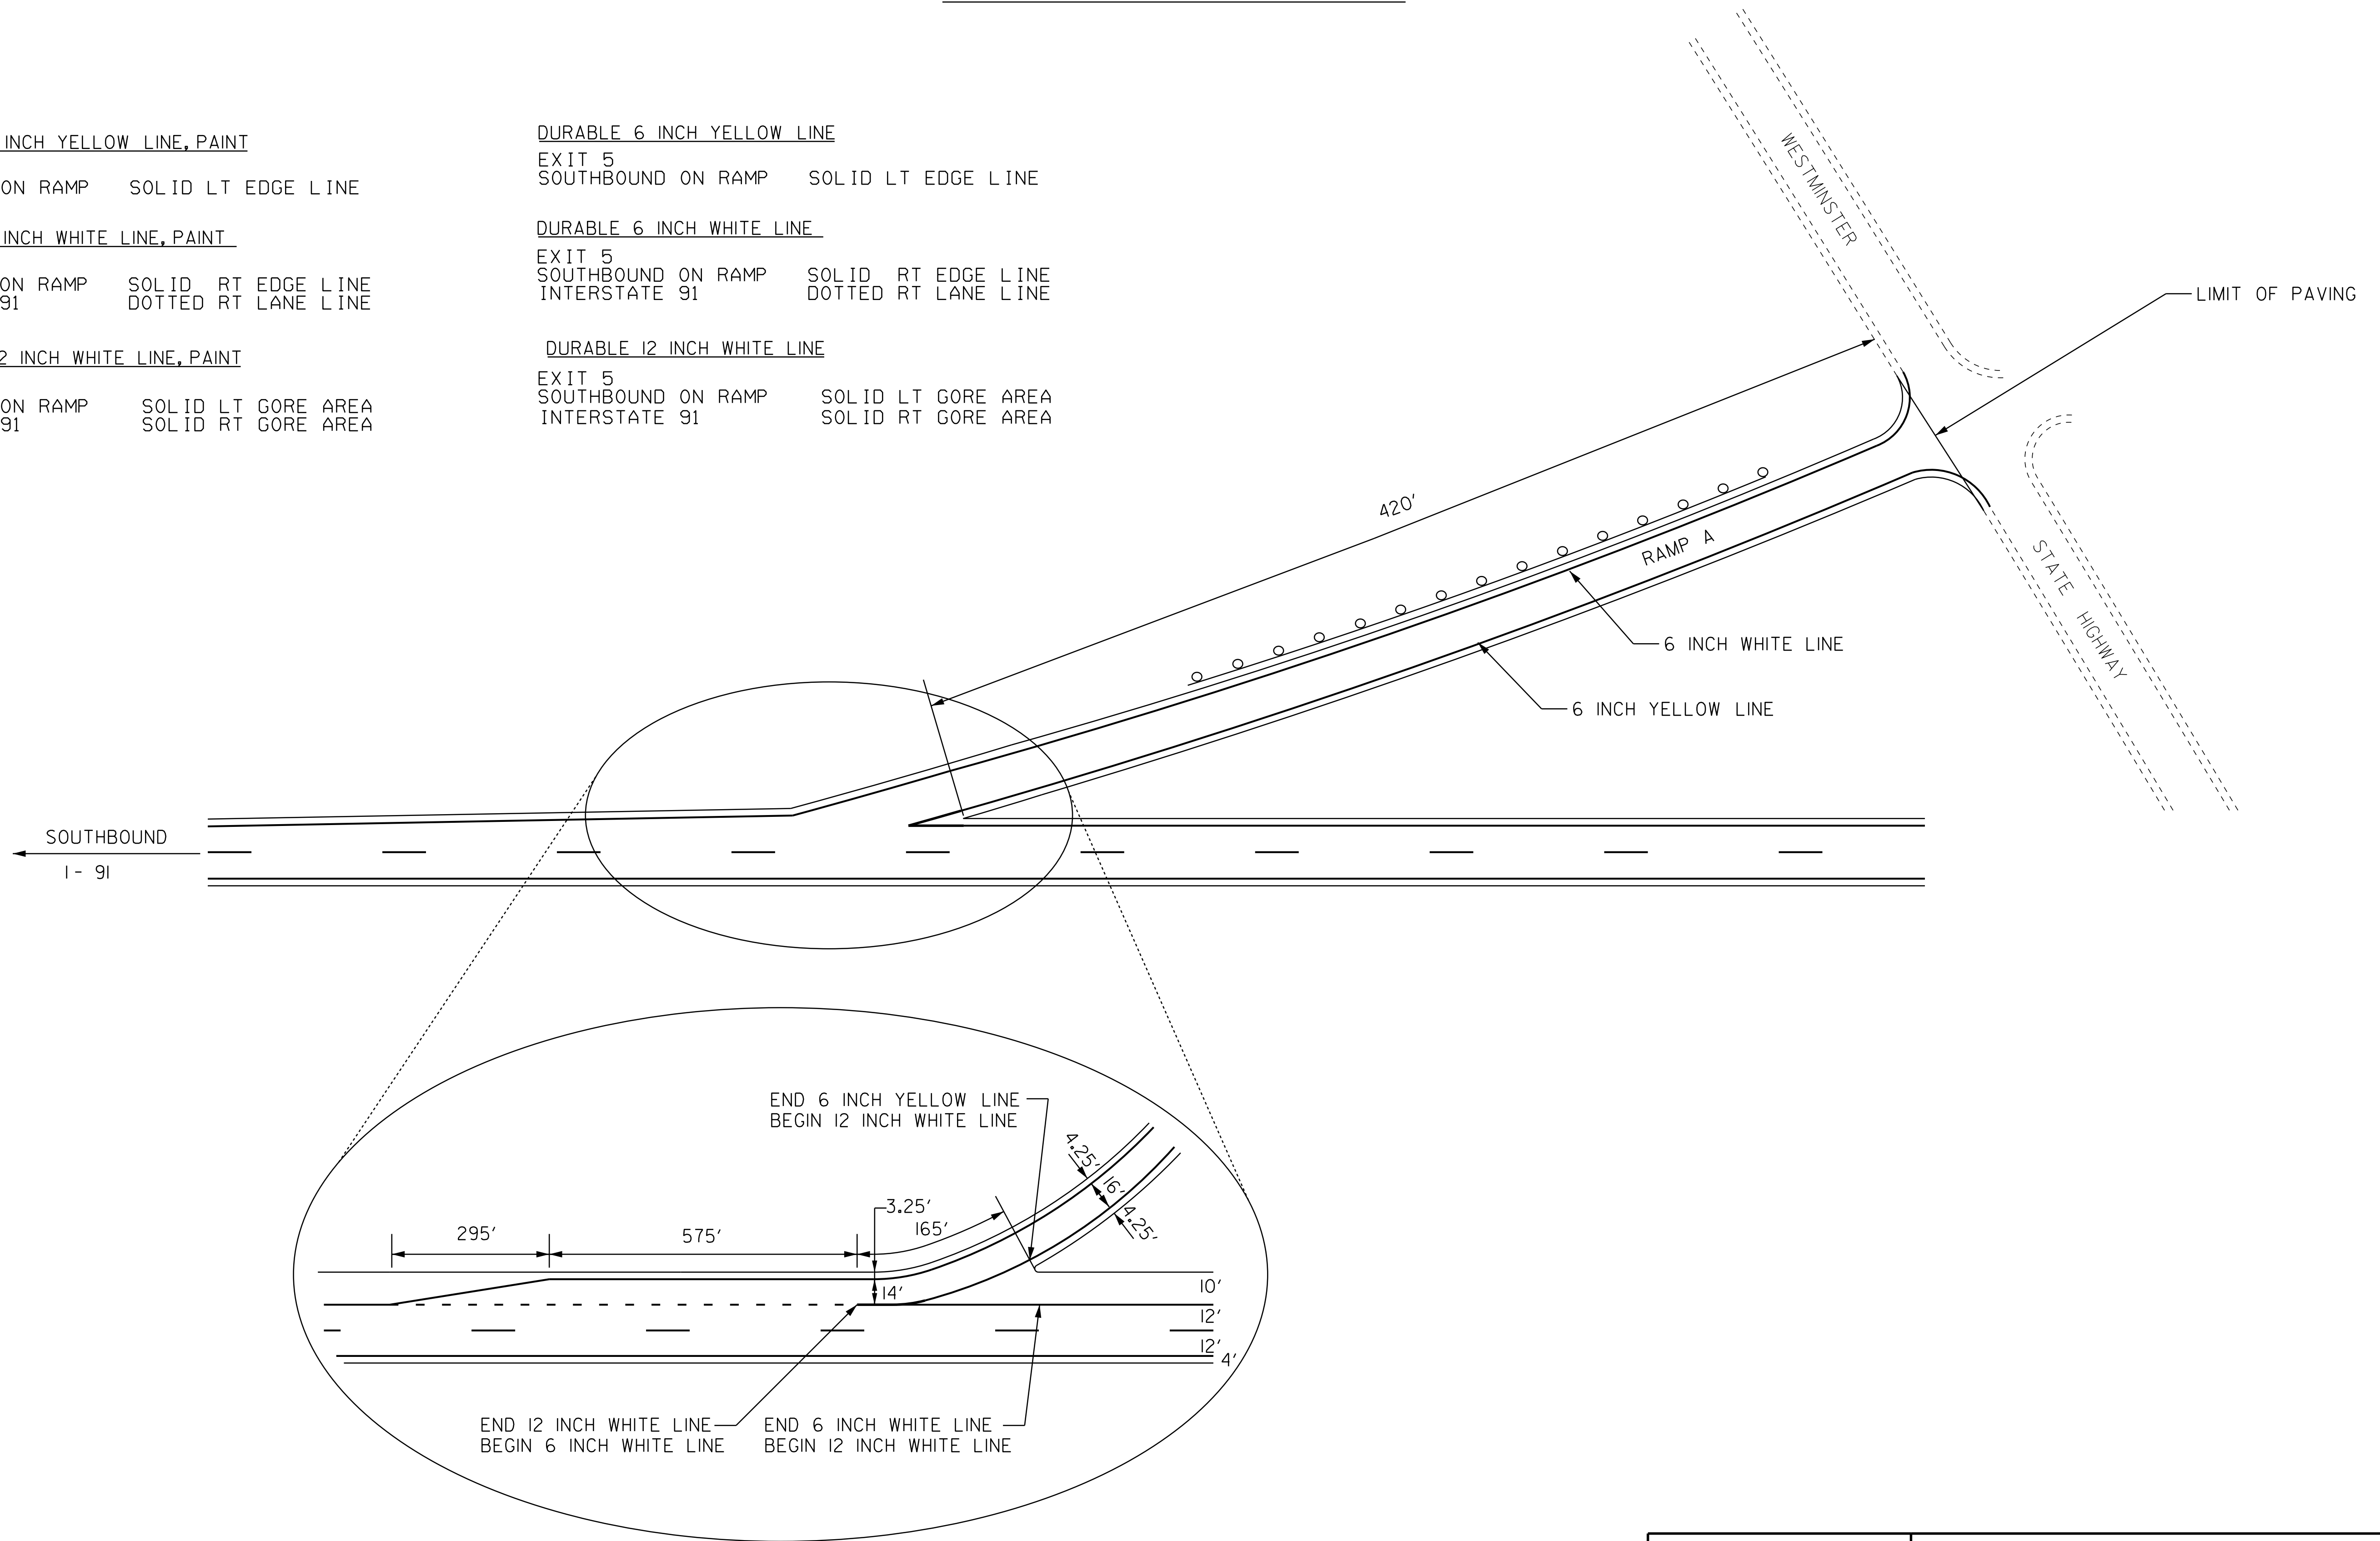

**NOTES:**

I. SEE QUANTITY SHEETS FOR DURABLE PAVEMENT MARKING OPTIONS.

<b>PAVEMENT MARKING DETAIL SHEET 14 EXIT 5 SB</b>	PROJECT NAME:	BRATTLEBORO - ROCKINGHAM
	PROJECT NUMBER:	IM SURF (37)
	FILE NAME: pl2a398.dgn	PLOT DATE: 27-MAR-2014 13:16
	PROJECT LEADER: M. FOWLER	DRAWN BY: LOCKE
DESIGNED BY: LOCKE	CHECKED BY: HARRINGTON	
IPARM FILE NAME: pl2a398pmdl4.1	SHEET 25 OF 36	