

WEIGH STATION SOUTHBOUND

MM 21.957

TEMPORARY 6 INCH WHITE LINE, PAINT
 WEIGH STATION
 SOUTHBOUND OFF RAMP SOLID LT EDGE LINE
 INTERSTATE 91 DOTTED LT LANE LINE
 SOUTHBOUND ON RAMP SOLID LT EDGE LINE
 INTERSTATE 91 DOTTED LT LANE LINE


TEMPORARY 6 INCH YELLOW LINE, PAINT
 WEIGH STATION
 SOUTHBOUND OFF RAMP SOLID RT EDGE LINE
 SOUTHBOUND ON RAMP SOLID RT EDGE LINE

TEMPORARY 12 INCH WHITE LINE, PAINT
 WEIGH STATION
 SOUTHBOUND OFF RAMP SOLID RT GORE AREA
 INTERSTATE 91 SOLID LT GORE AREA
 SOUTHBOUND ON RAMP SOLID RT GORE AREA
 INTERSTATE 91 SOLID LT GORE AREA

DURABLE 6 INCH WHITE LINE
 WEIGH STATION
 SOUTHBOUND OFF RAMP SOLID LT EDGE LINE
 INTERSTATE 91 DOTTED LT LANE LINE
 SOUTHBOUND ON RAMP SOLID LT EDGE LINE
 INTERSTATE 91 DOTTED LT LANE LINE

DURABLE 6 INCH YELLOW LINE
 WEIGH STATION
 SOUTHBOUND OFF RAMP SOLID RT EDGE LINE
 SOUTHBOUND ON RAMP SOLID RT EDGE LINE

DURABLE 12 INCH WHITE LINE
 WEIGH STATION
 SOUTHBOUND OFF RAMP SOLID RT GORE AREA
 INTERSTATE 91 SOLID LT GORE AREA
 SOUTHBOUND ON RAMP SOLID RT GORE AREA
 INTERSTATE 91 SOLID LT GORE AREA

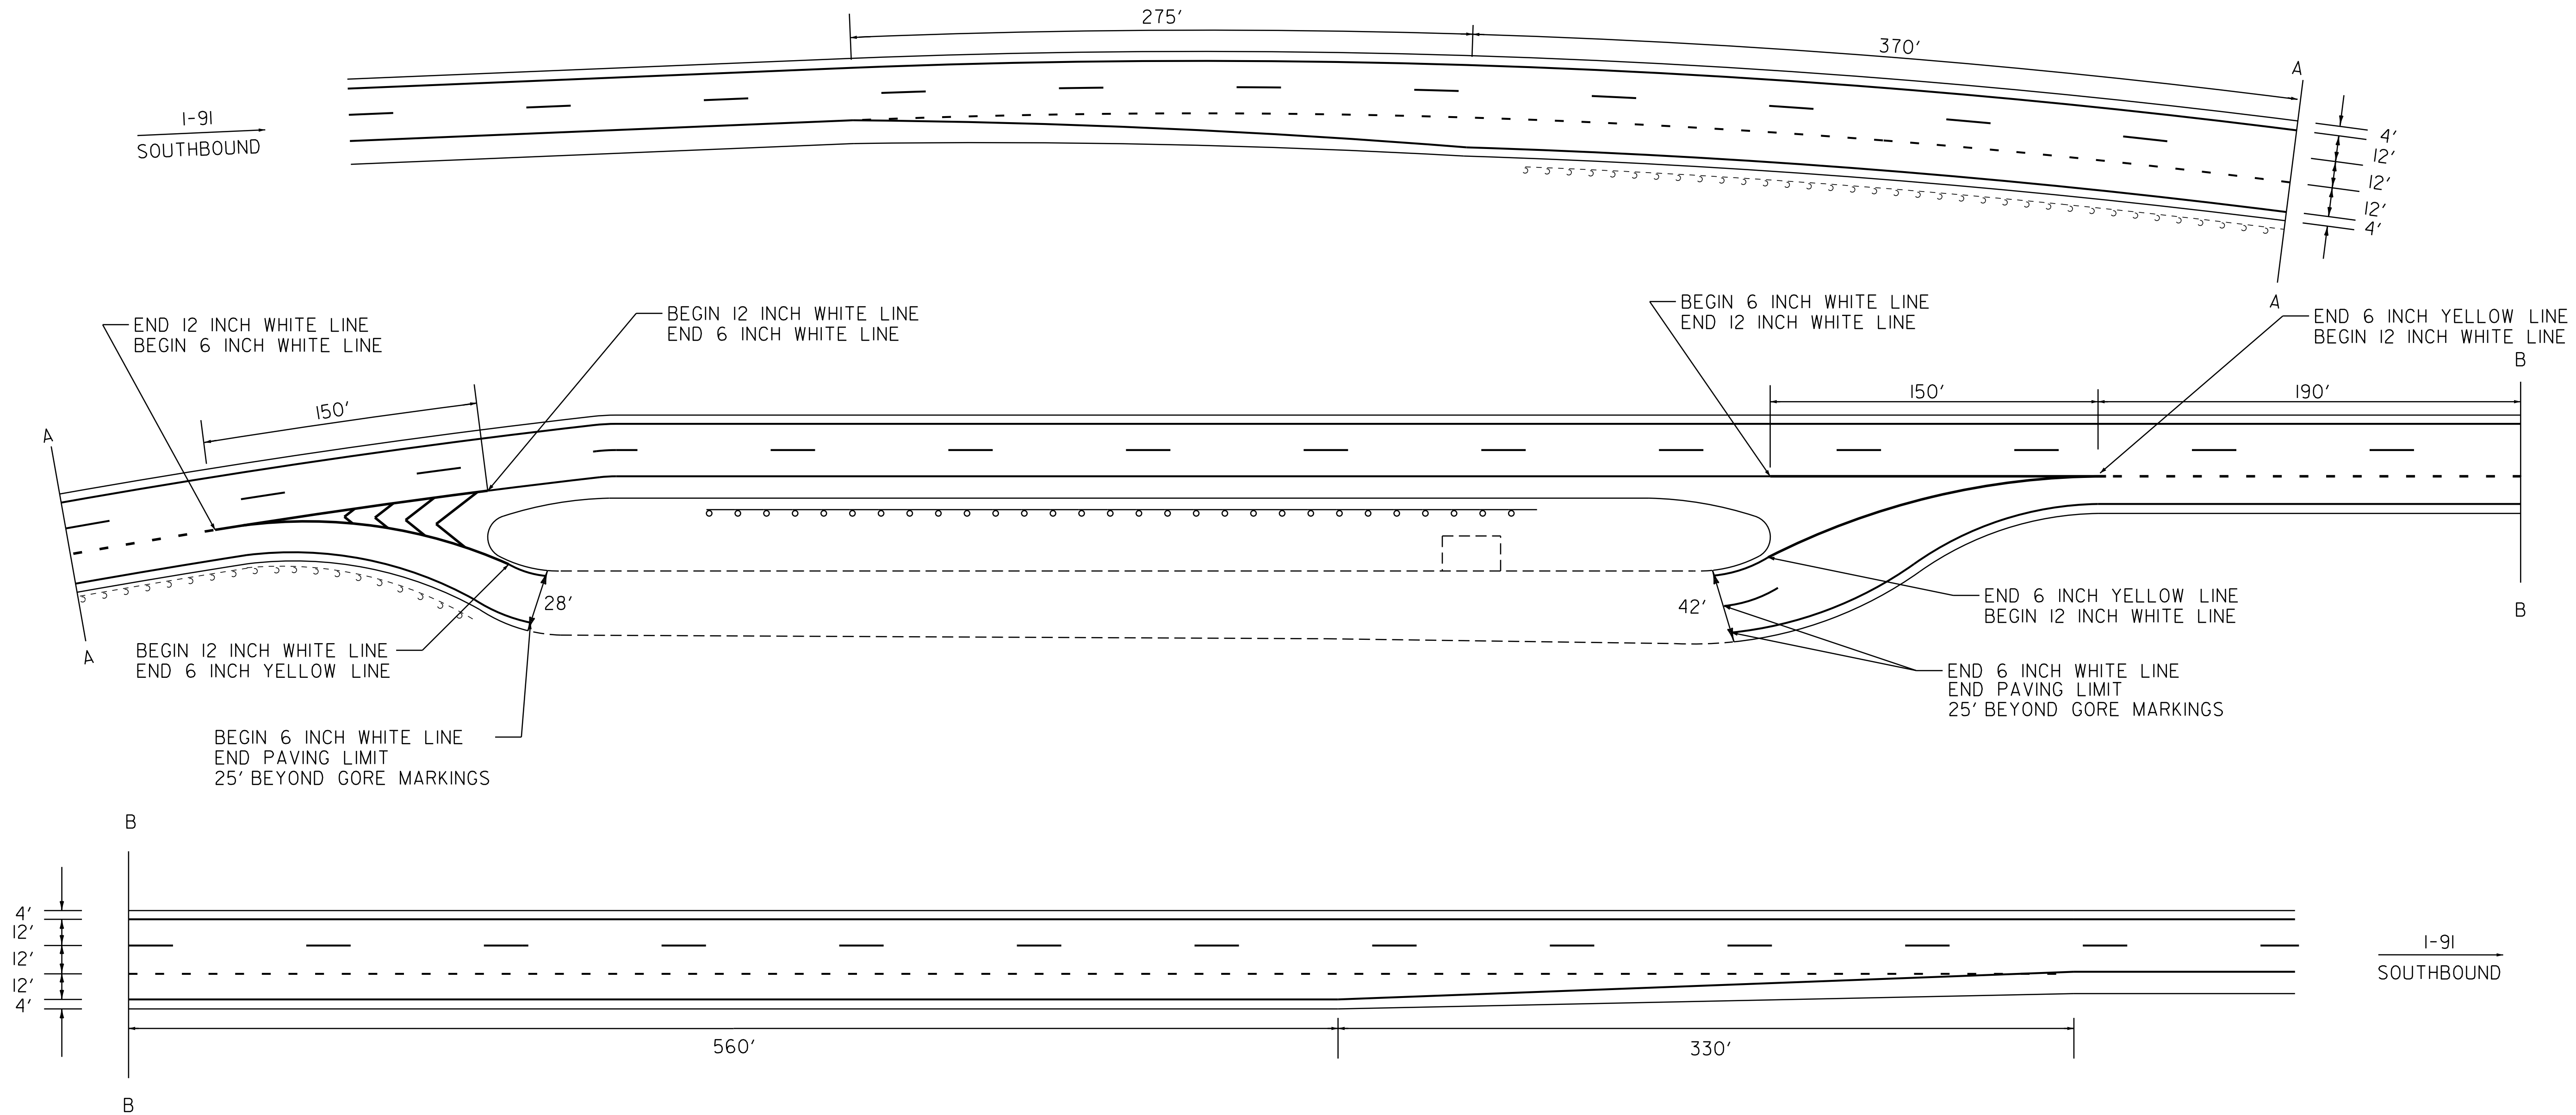

NOTES:

1. SEE QUANTITY SHEETS FOR DURABLE PAVEMENT MARKING OPTIONS.

PAVEMENT MARKING DETAIL SHEET 18 WEIGH STATION SB	PROJECT NAME:	BRATTLEBORO - ROCKINGHAM	
	PROJECT NUMBER:	IM SURF (37)	
	FILE NAME:	pl2a398.dgn	
	PROJECT LEADER:	M. FOWLER	
DESIGNED BY:	LOCKE	PLOT DATE:	27-MAR-2014 13:16
IPARM FILE NAME:	pl2a398pmdl8.i	DRAWN BY:	LOCKE
		CHECKED BY:	HARRINGTON
		SHEET	29 OF 36