


LEGEND

- RWA = ROAD WORK AHEAD
- RW500 = ROAD WORK 500'
- RWN = ROAD WORK NEXT XX MILES
- ERW = END ROAD WORK
- PCMS = PORTABLE CHANGEABLE MESSAGE SIGN

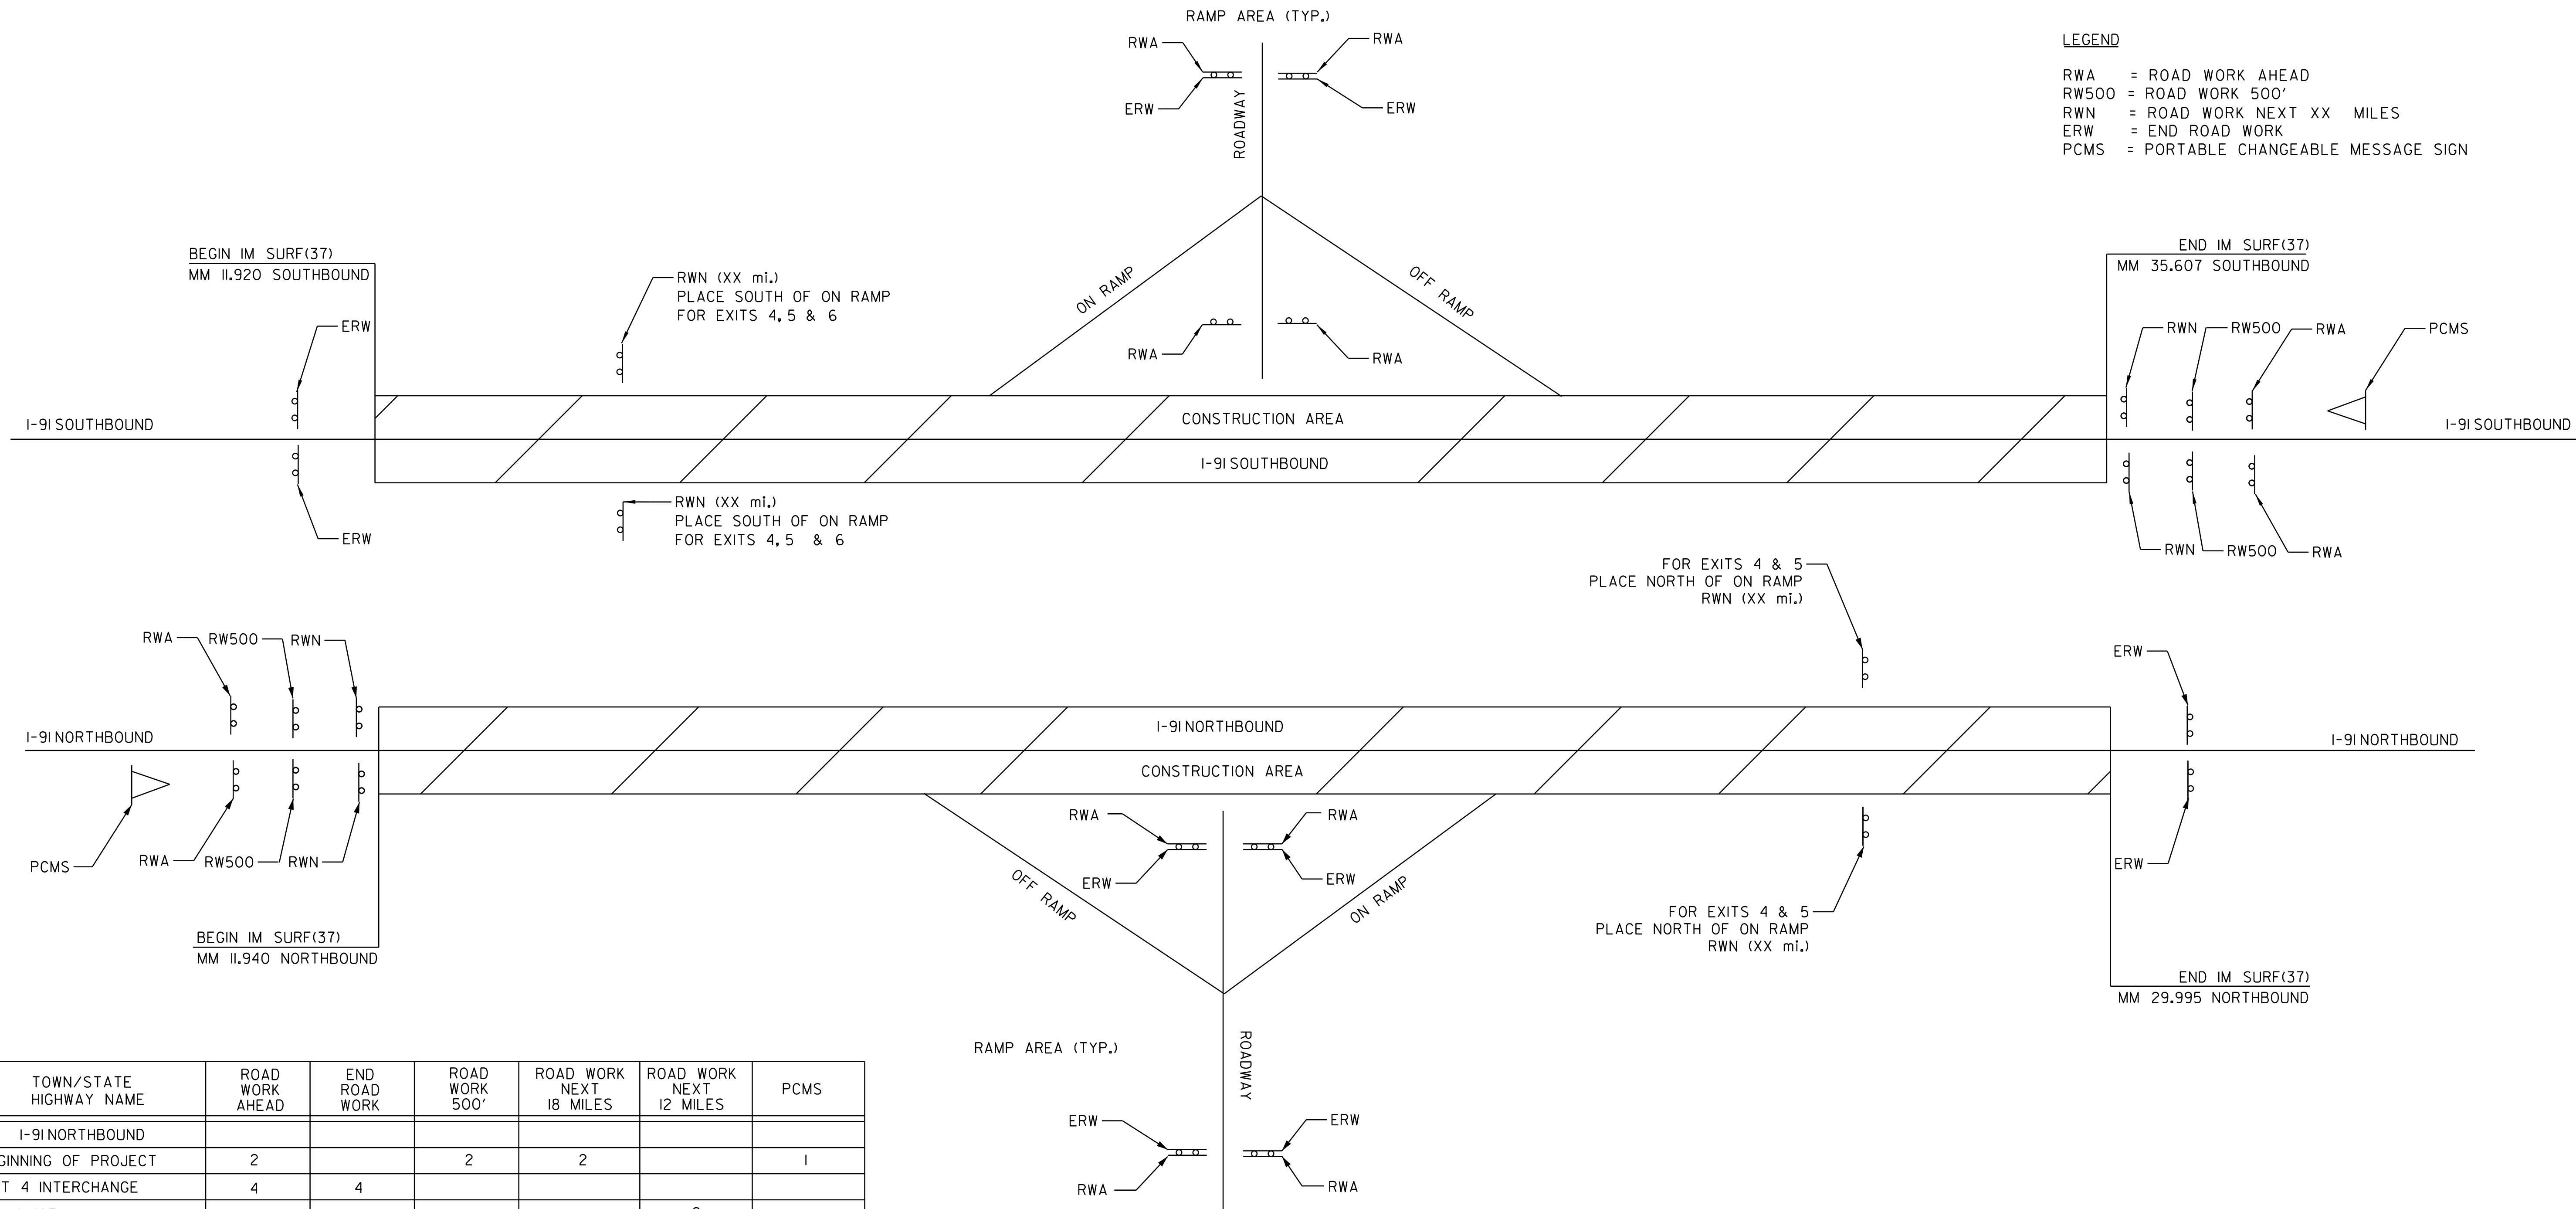

TOWN/STATE HIGHWAY NAME	ROAD WORK AHEAD	END ROAD WORK	ROAD WORK 500'	ROAD WORK NEXT 18 MILES	ROAD WORK NEXT 12 MILES	PCMS
I-91 NORTHBOUND						
BEGINNING OF PROJECT	2		2	2		1
EXIT 4 INTERCHANGE	4	4				
MM 18.407					2	
EXIT 5 INTERCHANGE	4	4				
END OF PROJECT		2				
TOTAL	10	10	2	2	2	1

TOWN/STATE HIGHWAY NAME	ROAD WORK AHEAD	END ROAD WORK	ROAD WORK 500'	ROAD WORK NEXT 24 MILES	ROAD WORK NEXT 23 MILES	ROAD WORK NEXT 16 MILES	ROAD WORK NEXT 6 MILES	PCMS
I-91 SOUTHBOUND								
BEGINNING OF PROJECT		2						1
MM 17.672							2	
EXIT 4 INTERCHANGE	4	2						
MM 28.115						2		
EXIT 5 INTERCHANGE	4	2						
MM 34.842					2			
EXIT 6 INTERCHANGE	4	2						
END OF PROJECT	2	2	2	2				
TOTAL	14	10	2	2	2	2	2	1

CONSTRUCTION APPROACH SIGNING SHEET

PROJECT NAME: BRATTLEBORO - ROCKINGHAM
 PROJECT NUMBER: IM SURF (37)
 FILE NAME: pl2a398.dgn
 PROJECT LEADER: M. FOWLER
 DESIGNED BY: LOCKE
 IPARM FILE NAME: pl2a398cas.i
 PLOT DATE: 27-MAR-2014 13:16
 DRAWN BY: LOCKE
 CHECKED BY: HARRINGTON
 SHEET 31 OF 36