


I-91 NB Brattleboro-Westminster IM SURF(37) Ruts Profiled 12/6/2012

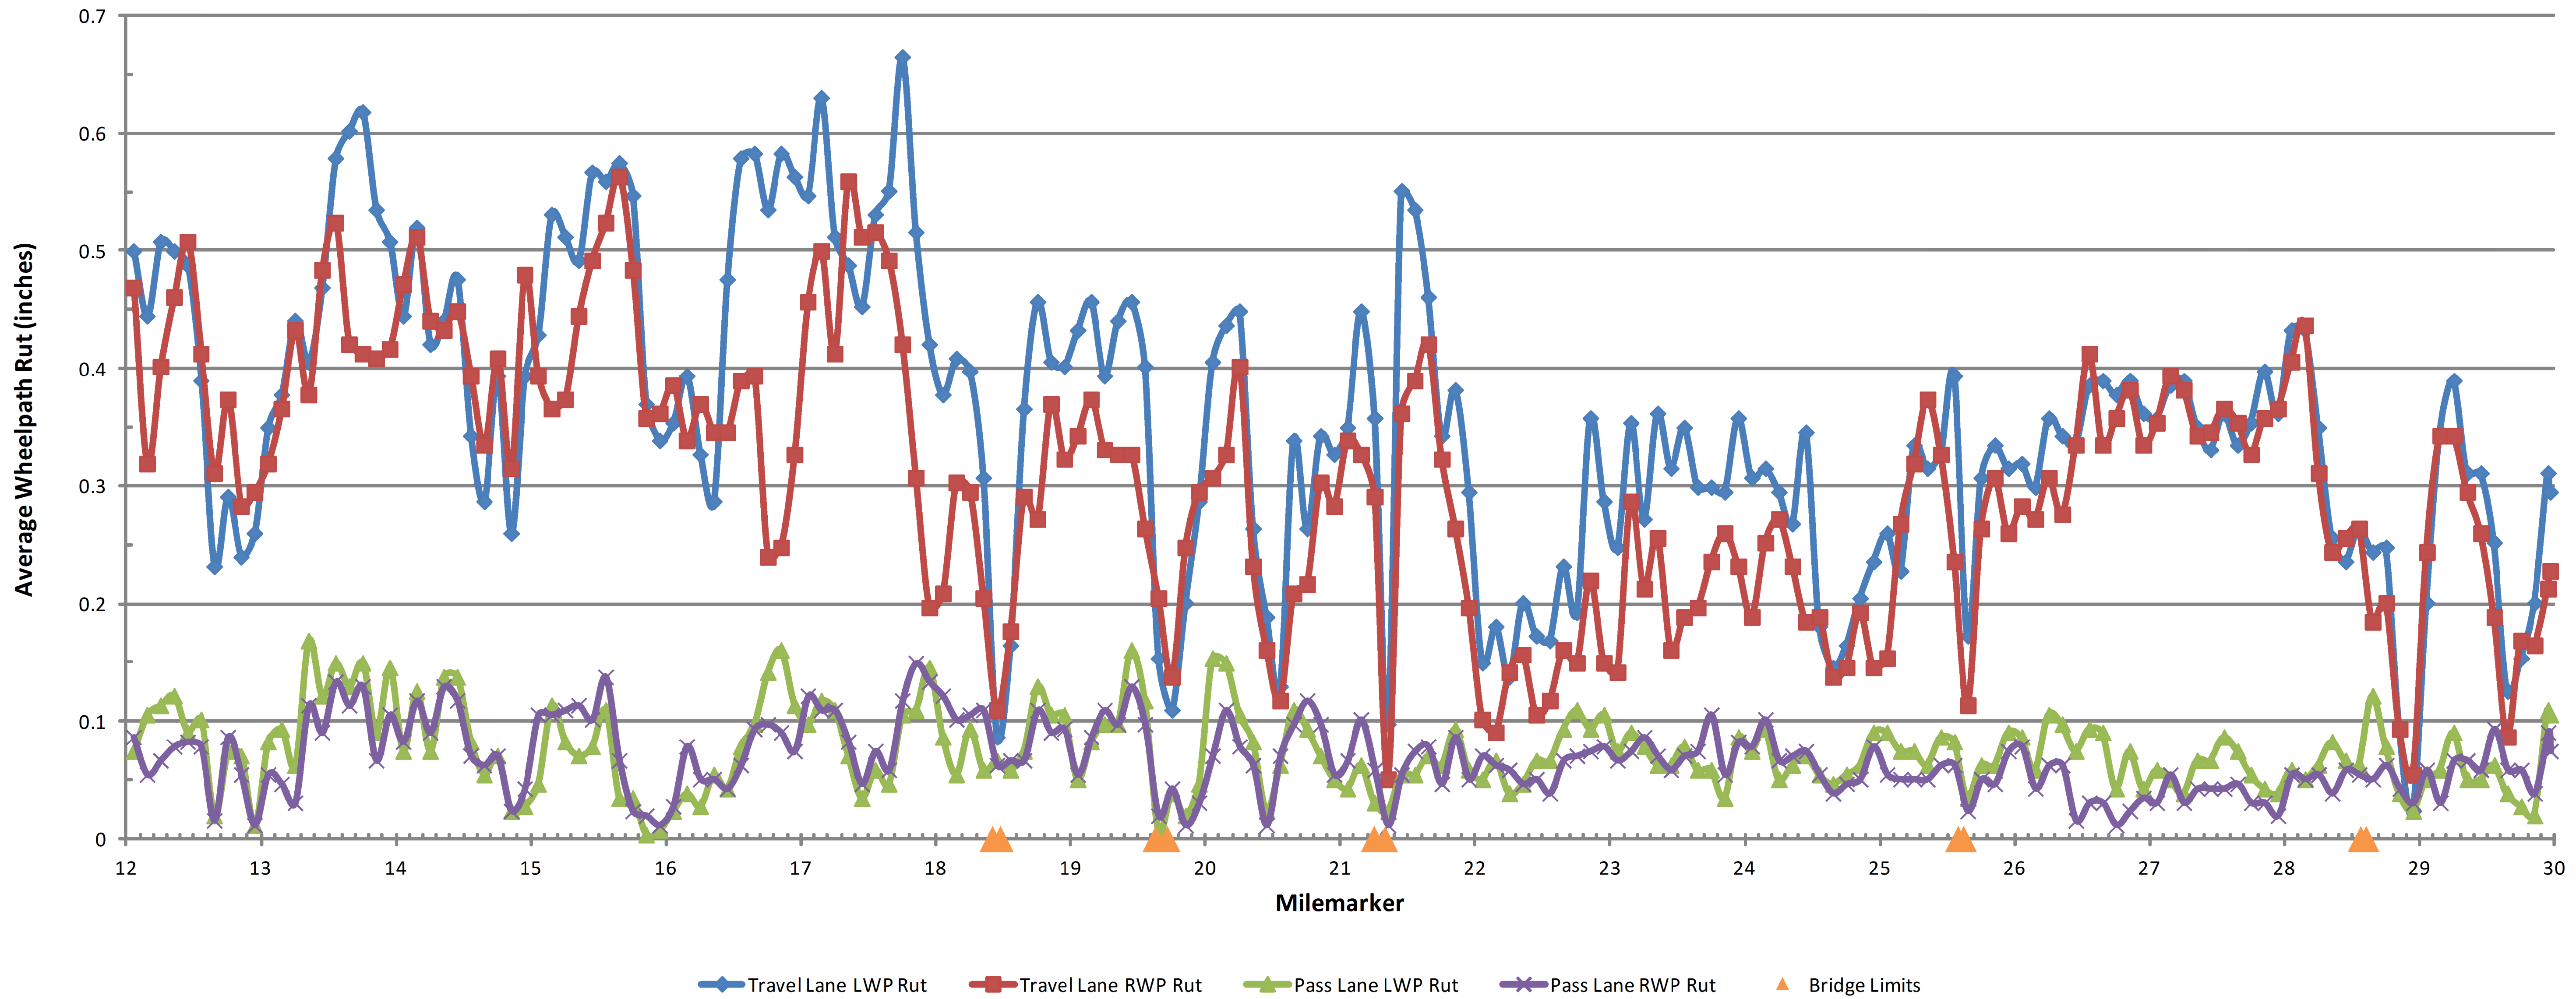

FOR INFORMATIONAL PURPOSES ONLY

RUTTING DATA INFORMATION SHEET NB	PROJECT NAME:	BRATTLEBORO - ROCKINGHAM
	PROJECT NUMBER:	IM SURF (37)
	FILE NAME: pl2a398.dgn	PLOT DATE: 27-MAR-2014 13:16
	PROJECT LEADER: M. FOWLER	DRAWN BY: LOCKE
DESIGNED BY: LOCKE	CHECKED BY: HARRINGTON	
IPARM FILE NAME: pl2a398rutnb.i	SHEET 34 OF 36	