


I-91 SB Brattleboro-Rockingham IM SURF(37) IRI Profiled 12/6/2012

Travel Lane Avg. IRI = 59.1 Pass Lane Avg. IRI = 60.2

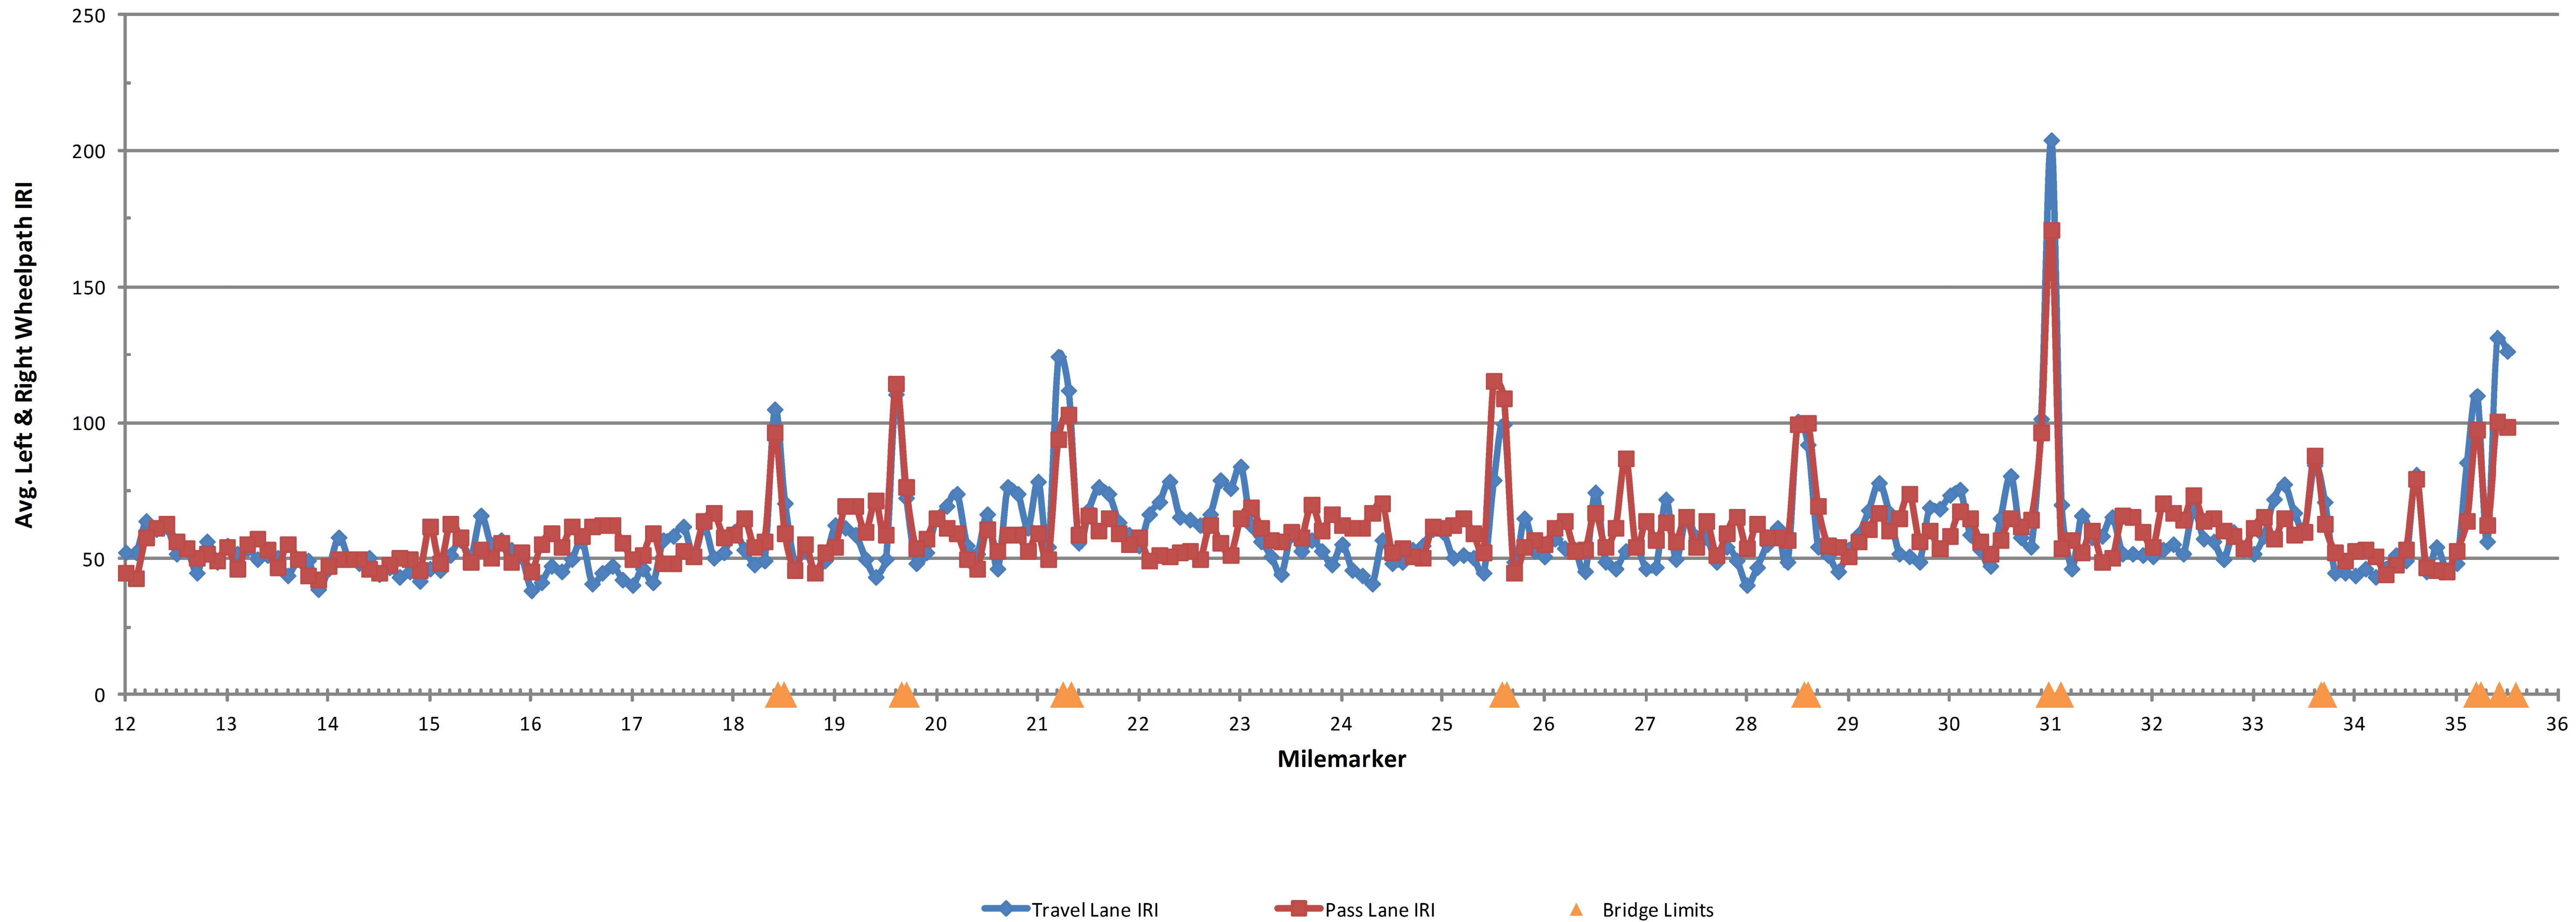

FOR INFORMATIONAL PURPOSES ONLY

ROUGHNESS DATA INFORMATION SHEET SB	PROJECT NAME:	BRATTLEBORO - ROCKINGHAM
	PROJECT NUMBER:	IM SURF (37)
	FILE NAME: pl2a398.dgn	PLOT DATE: 27-MAR-2014 13:16
	PROJECT LEADER: M. FOWLER	DRAWN BY: LOCKE
DESIGNED BY: LOCKE	CHECKED BY: HARRINGTON	
IPARM FILE NAME: pl2a398rufsb.i	SHEET 35 OF 36	