


# I-91 SB Brattleboro-Rockingham IM SURF(37) Ruts Profiled 12/6/2012

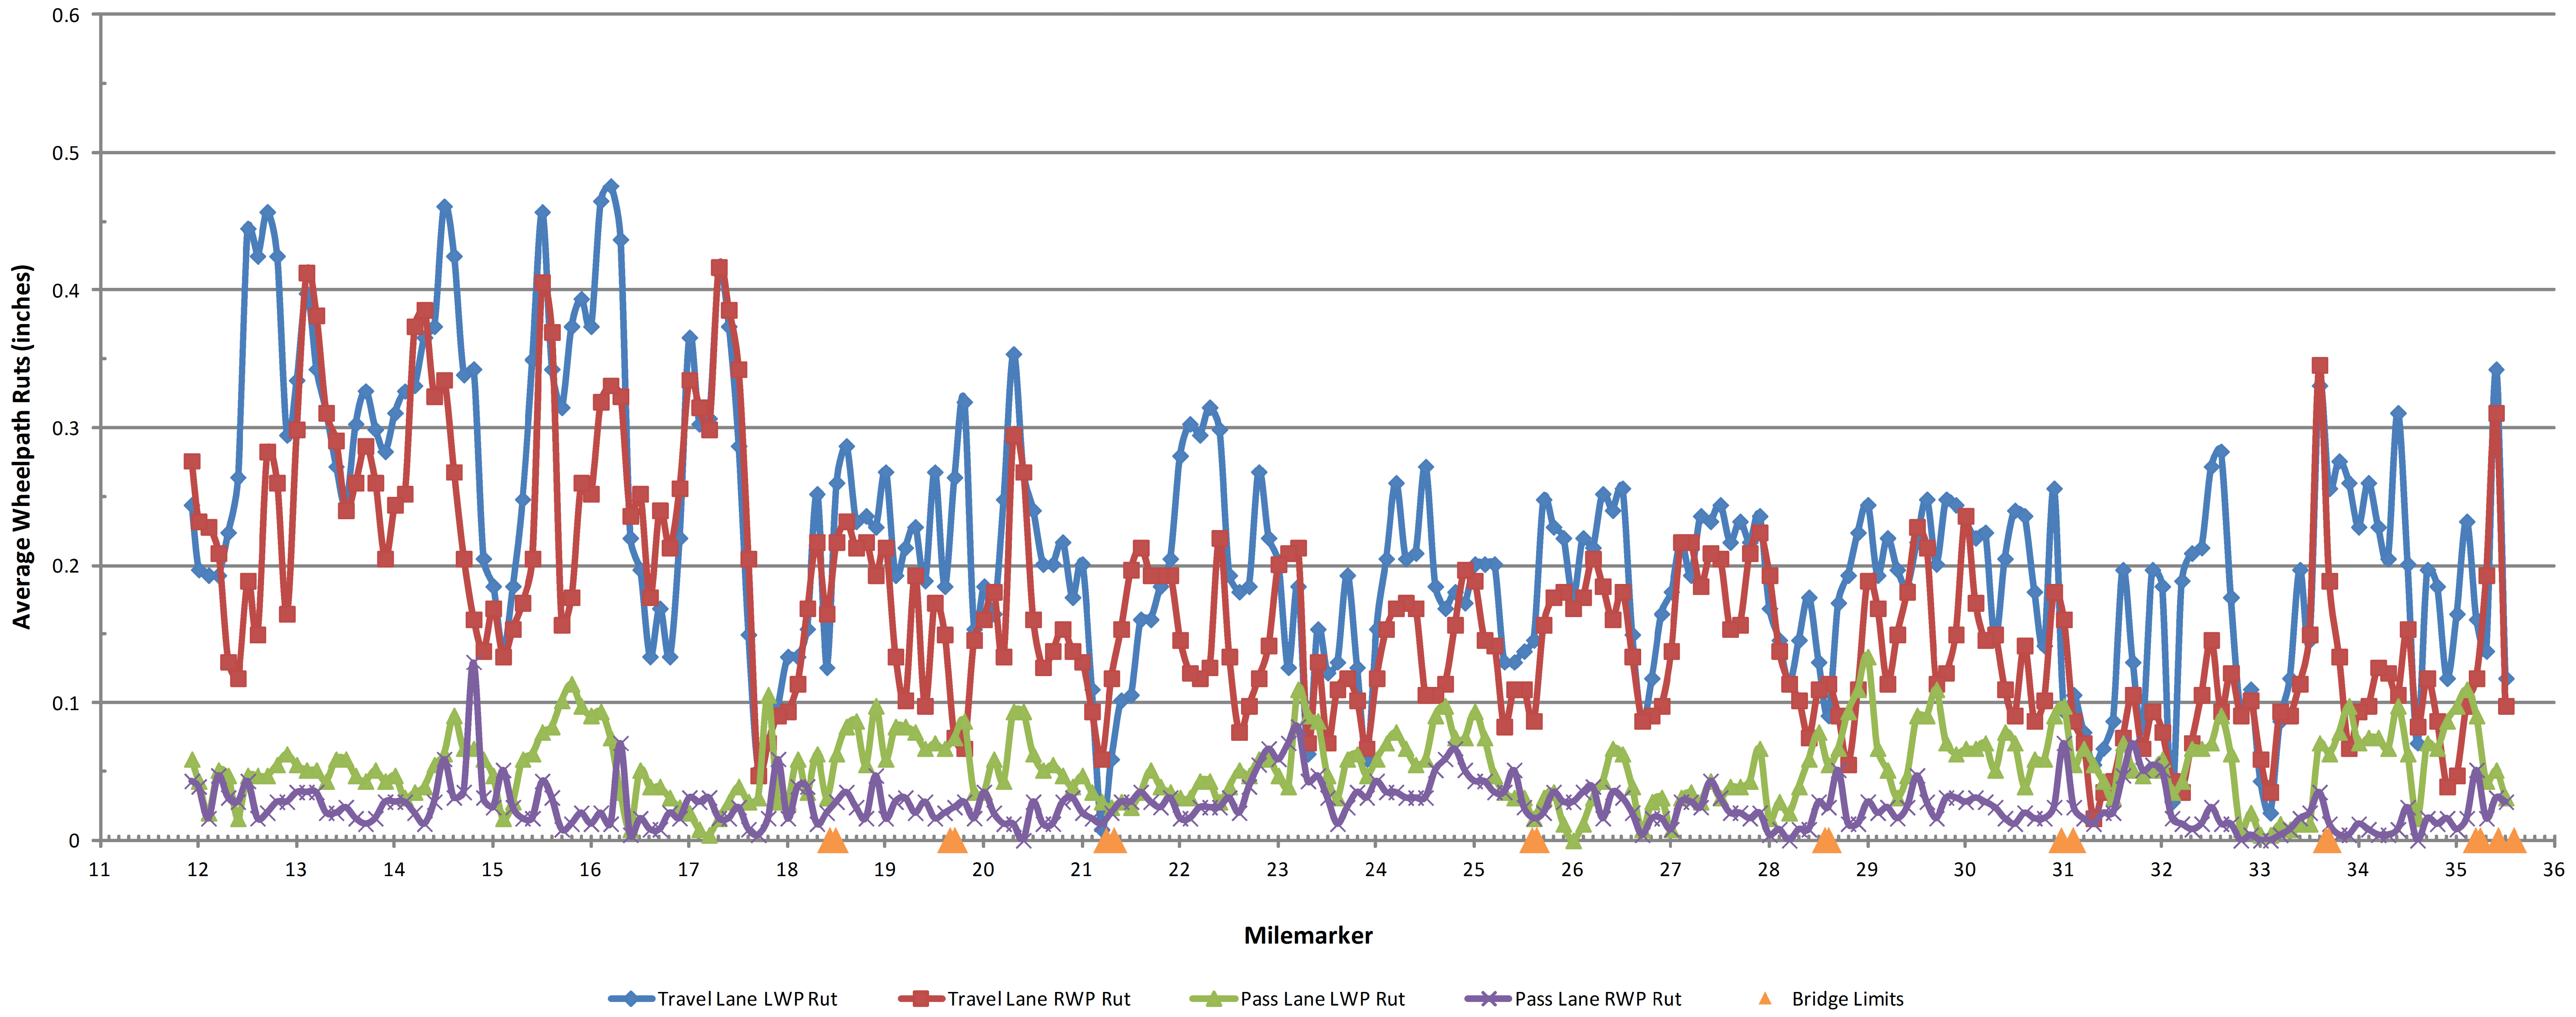

**FOR INFORMATIONAL PURPOSES ONLY**

<b>RUTTING DATA INFORMATION SHEET SB</b>	PROJECT NAME:	BRATTLEBORO - ROCKINGHAM
	PROJECT NUMBER:	IM SURF (37)
	FILE NAME: pl2a398.dgn	PLOT DATE: 27-MAR-2014 13:17
	PROJECT LEADER: M. FOWLER	DRAWN BY: LOCKE
DESIGNED BY: LOCKE	CHECKED BY: HARRINGTON	
IPARM FILE NAME: pl2a398rutsb.i	SHEET 36 OF 36	