




48.0" across sides 3.0" Radius, 1.3" Border, 0.8" Indent, Black on Yellow;
 [EMERGENCY] B 2K;
 [VEHICLE] B 2K;
 [ENTRANCE] B 2K;

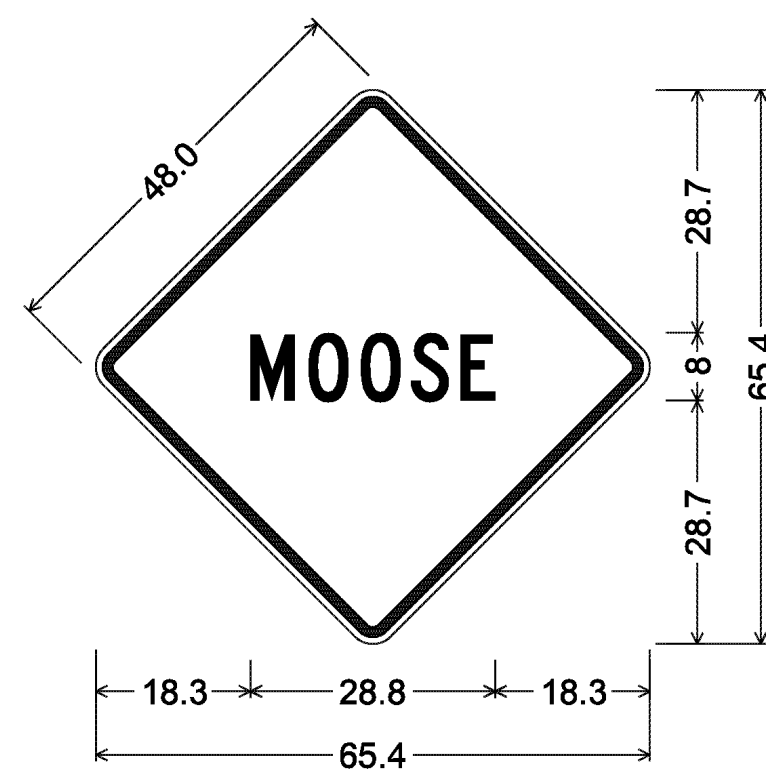



48.0" across sides 3.0" Radius, 1.2" Border, 0.8" Indent, Black on Yellow;
 [MOOSE] C 2K;

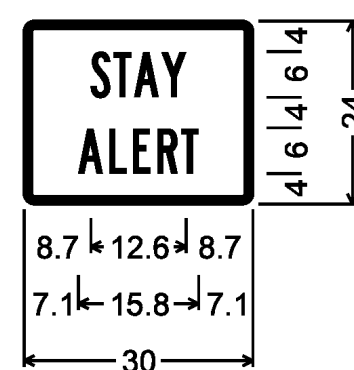

1.4" Radius, 0.6" Border, 0.4" Indent, Black on Yellow;
 [STAY] B 2K;
 [ALERT] B 2K;

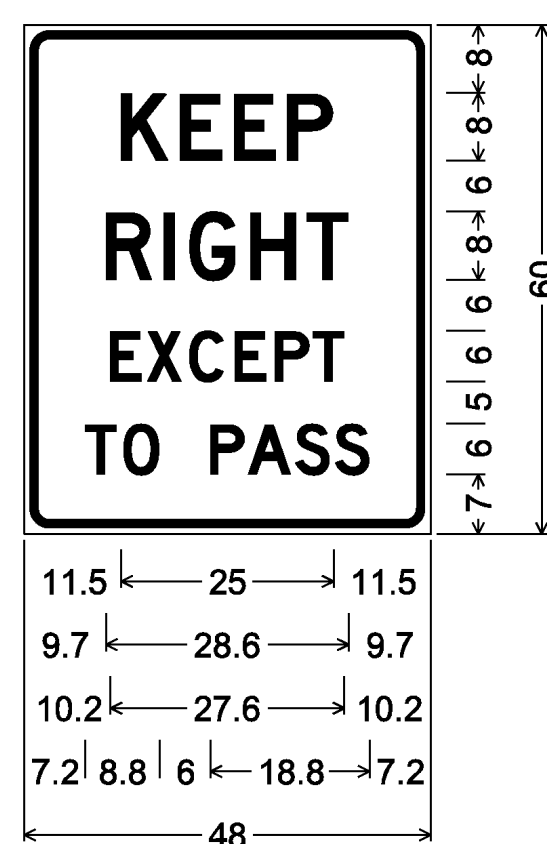


3.0" Radius, 0.9" Border, 0.8" Indent, Black on White;
 [KEEP] D 2K;
 [RIGHT] D 2K;
 [EXCEPT] D 2K;
 [TO PASS] D 2K;

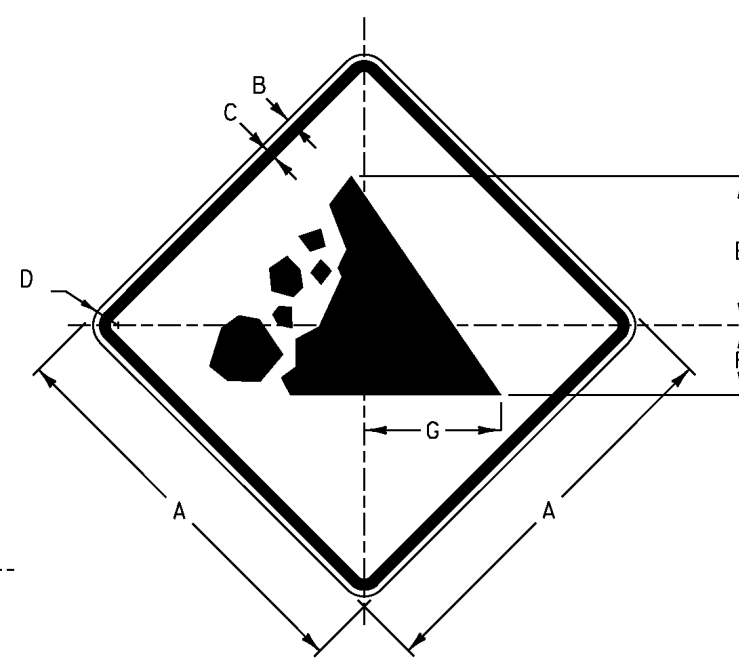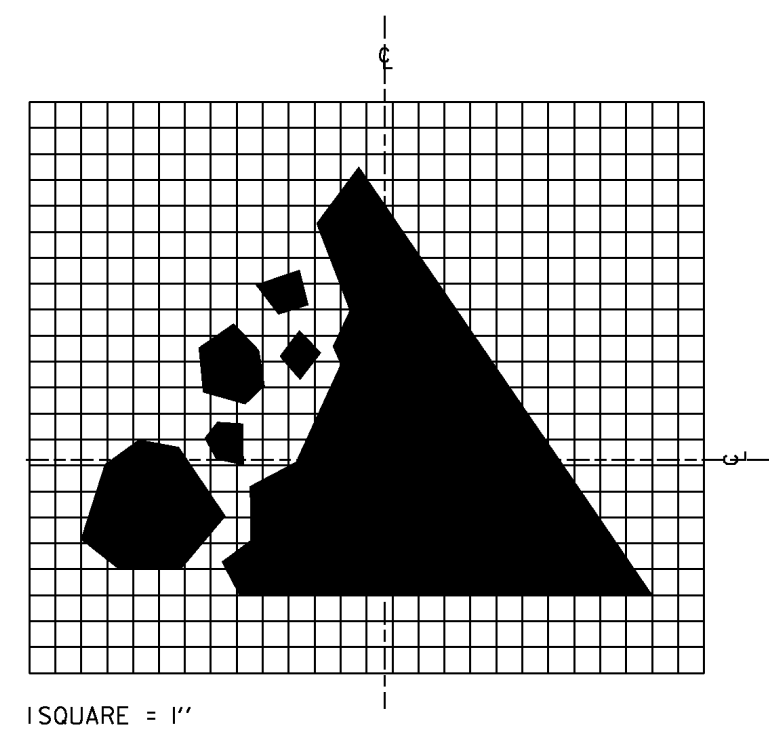


VW-285
 COLORS
 TEXT AND BORDER - BLACK (NON-REFL.)
 BACKGROUND - YELLOW (REFL.)


SIGN	A	B	C	D	E	F	G
STD.	30	1/2	3/4	1/2	1/4	5/4	10/6
SPECIAL	48	3/4	1/4	3	1/8	8 3/8	16 1/2

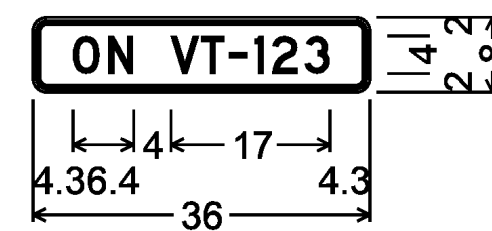


1.5" Radius, 0.4" Border, 0.4" Indent, Black on Yellow;
 [ON VT-123] D 2K;

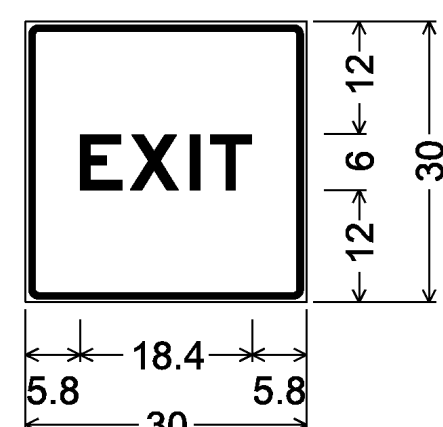


1.4" Radius, 0.6" Border, 0.4" Indent, White on Blue;
 [EXIT] E 2K;

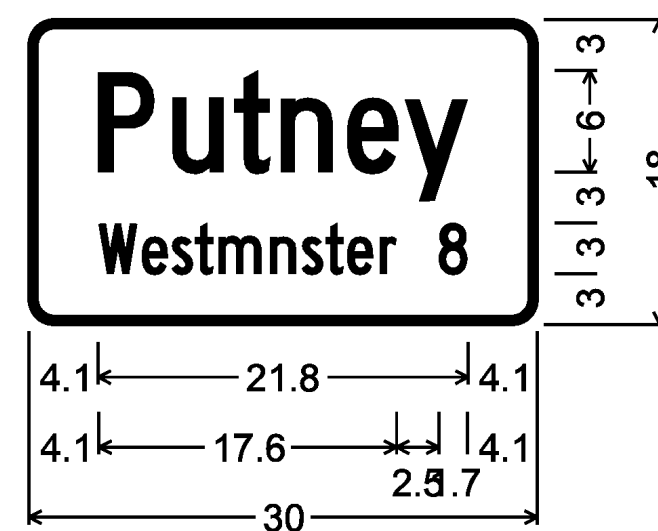


1.5" Radius, 0.5" Border, White on Green;
 [Putney] C 2K;
 [Westmster] C 2K;
 [8] C 2K;

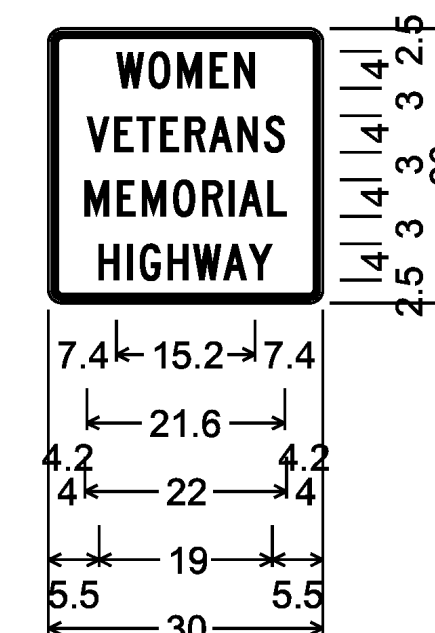


VM-607;
 1.5" Radius, 0.6" Border, 0.4" Indent, White on Green;
 [WOMEN] C 2K;
 [VETERANS] C 2K;
 [MEMORIAL] C 2K;
 [HIGHWAY] C 2K;

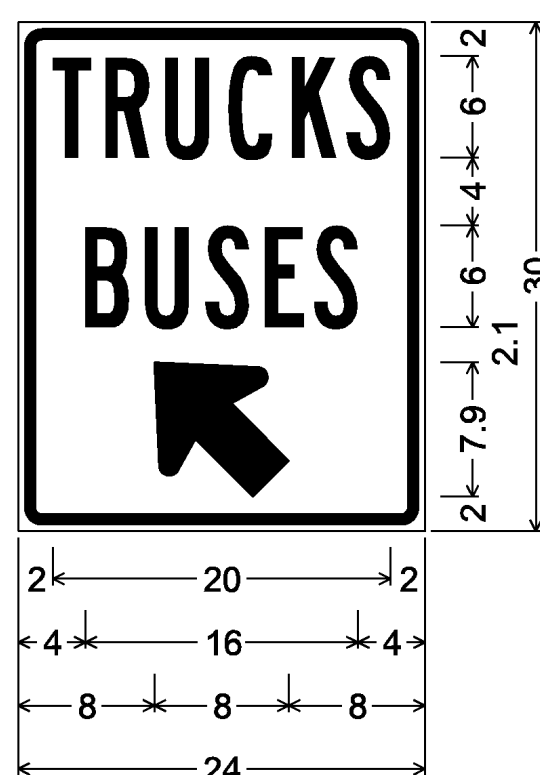


1.4" Radius, 0.6" Border, 0.4" Indent, White on Blue;
 [TRUCKS] B 2K;
 [BUSES] B 2K;
 Standard Arrow Custom 9.7" X 8.6" 45°;

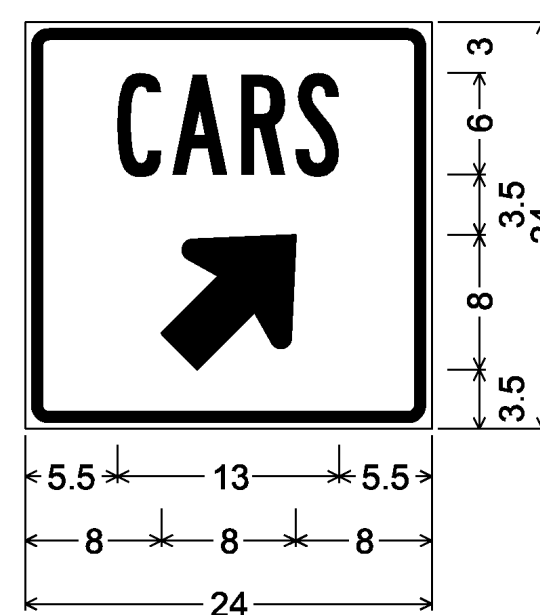


1.4" Radius, 0.6" Border, 0.4" Indent, White on Blue;
 [CARS] B 2K;
 Standard Arrow Custom 9.7" X 8.6" 45°;

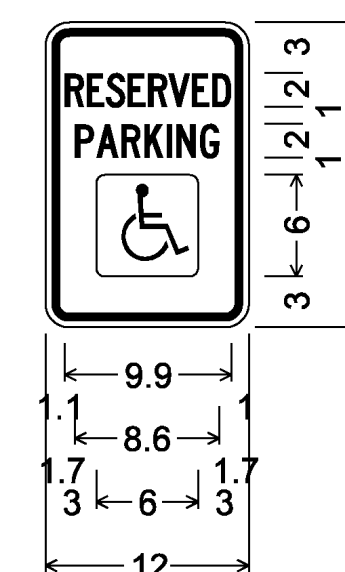


1.4" Radius, 0.4" Border, 0.4" Indent, Green on White;
 [RESERVED] C 2K 51% spacing;
 [PARKING] C 2K 66% spacing;
 Rounded Rectangle 0.5" Radius Blue;

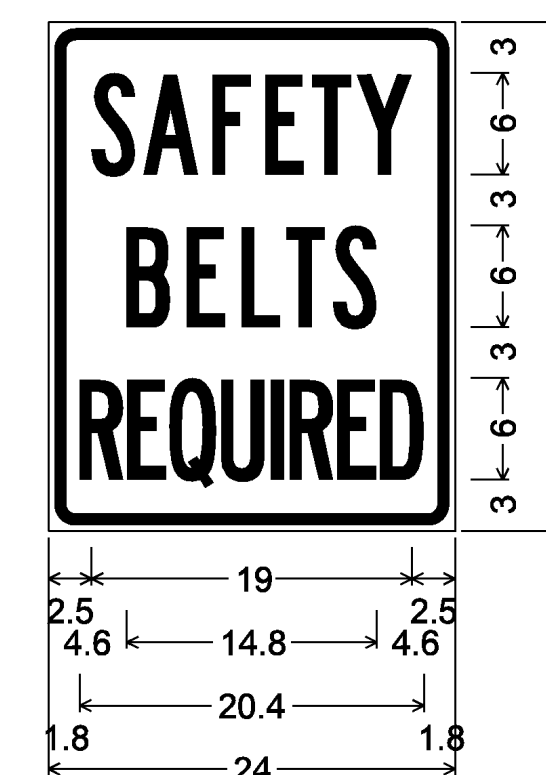

1.6" Radius, 0.6" Border, 0.4" Indent, Black on White;
 [SAFETY] B 2K;
 [BELTS] B 2K;
 [REQUIRED] B 2K 26% spacing;

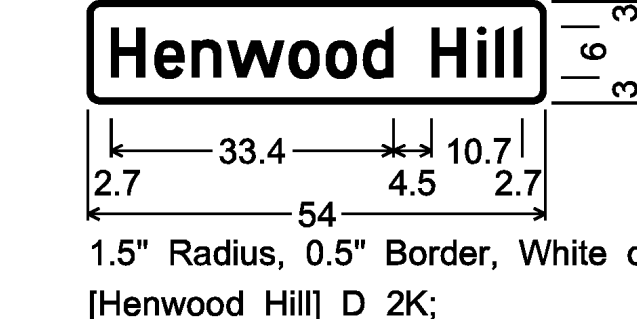

1.5" Radius, 0.5" Border, White on Green;
 [Henwood Hill] D 2K;

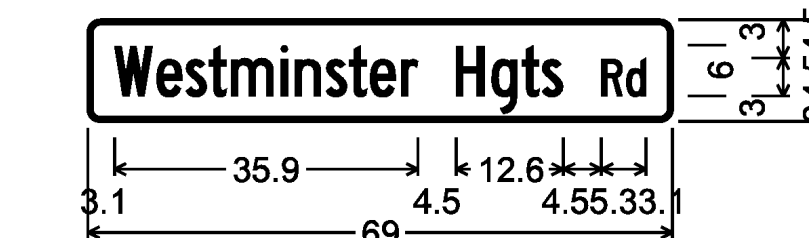

1.5" Radius, 0.5" Border, White on Green;
 [Westminster Hgts] C 2K 80% spacing;
 [Rd] C 2K 80% spacing;

TOWN HIGHWAY SIGNS D3-1

TOWN HIGHWAY SIGNS SHALL BE DOUBLE SIDED AND CONSIST OF EITHER 0.125 INCH THICK FLAT SHEET ALUMINUM OR EXTRUDED ALUMINUM WITH A 0.250 INCH THICK FLANGE AND 0.090 INCH MINIMUM WEB THICKNESS.