


ALL EXISTING SIGNS AND POSTS TO BE REMOVED UNLESS OTHERWISE NOTED

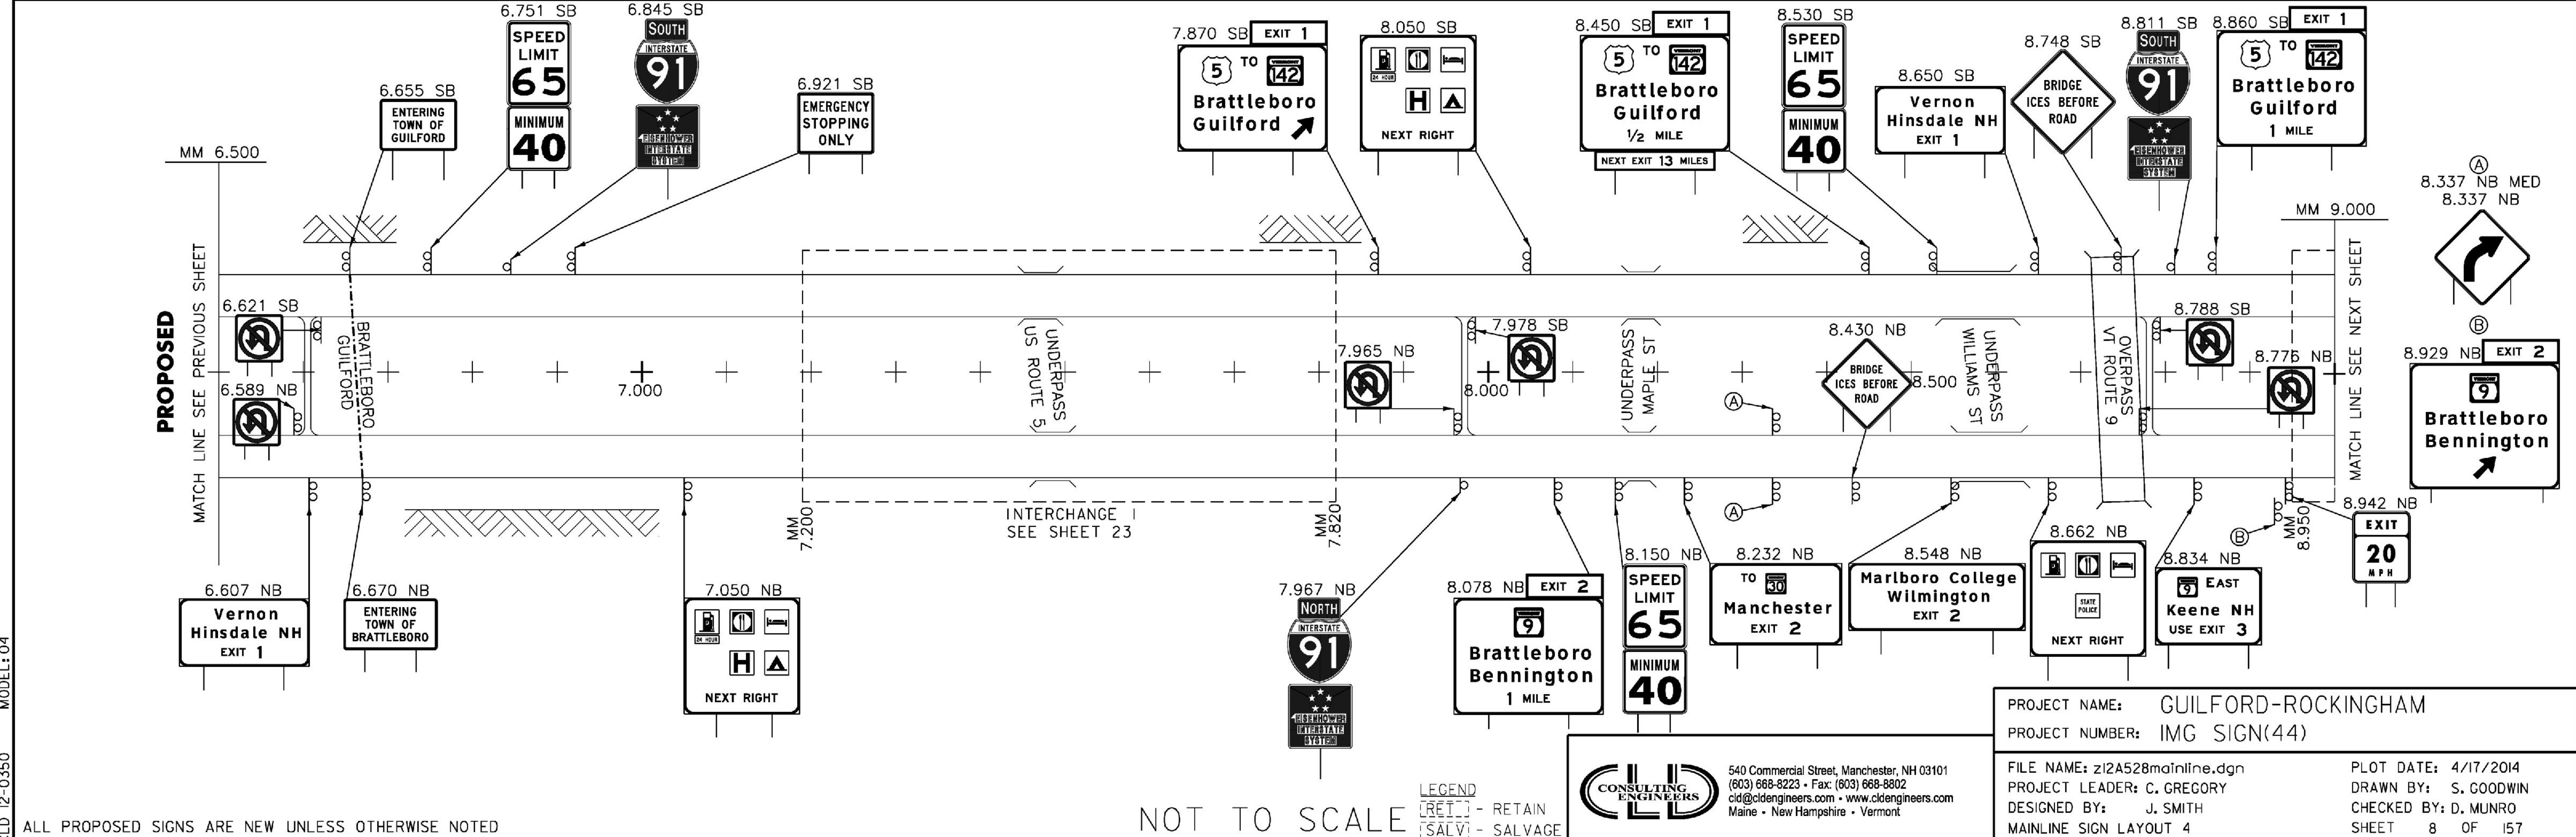

ALL PROPOSED SIGNS ARE NEW UNLESS OTHERWISE NOTED

NOT TO SCALE

CLD CONSULTING ENGINEERS

540 Commercial Street, Manchester, NH 03101
 (603) 668-8223 • Fax: (603) 668-8802
 cid@clidengineers.com • www.clidengineers.com
 Maine • New Hampshire • Vermont

PROJECT NAME: GUILFORD-ROCKINGHAM
 PROJECT NUMBER: IMG SIGN(44)
 FILE NAME: z12A528mainline.dgn
 PROJECT LEADER: C. GREGORY
 DESIGNED BY: J. SMITH
 MAINLINE SIGN LAYOUT 4

PLOT DATE: 4/17/2014
 DRAWN BY: S. GOODWIN
 CHECKED BY: D. MUNRO
 SHEET 8 OF 157

MODEL: 04
 CLD 12-0350