



REMOVING SIGNS  
 TYPE A: 8  
 TYPE B: 2  
 BRIDGE PLAQUE: 0

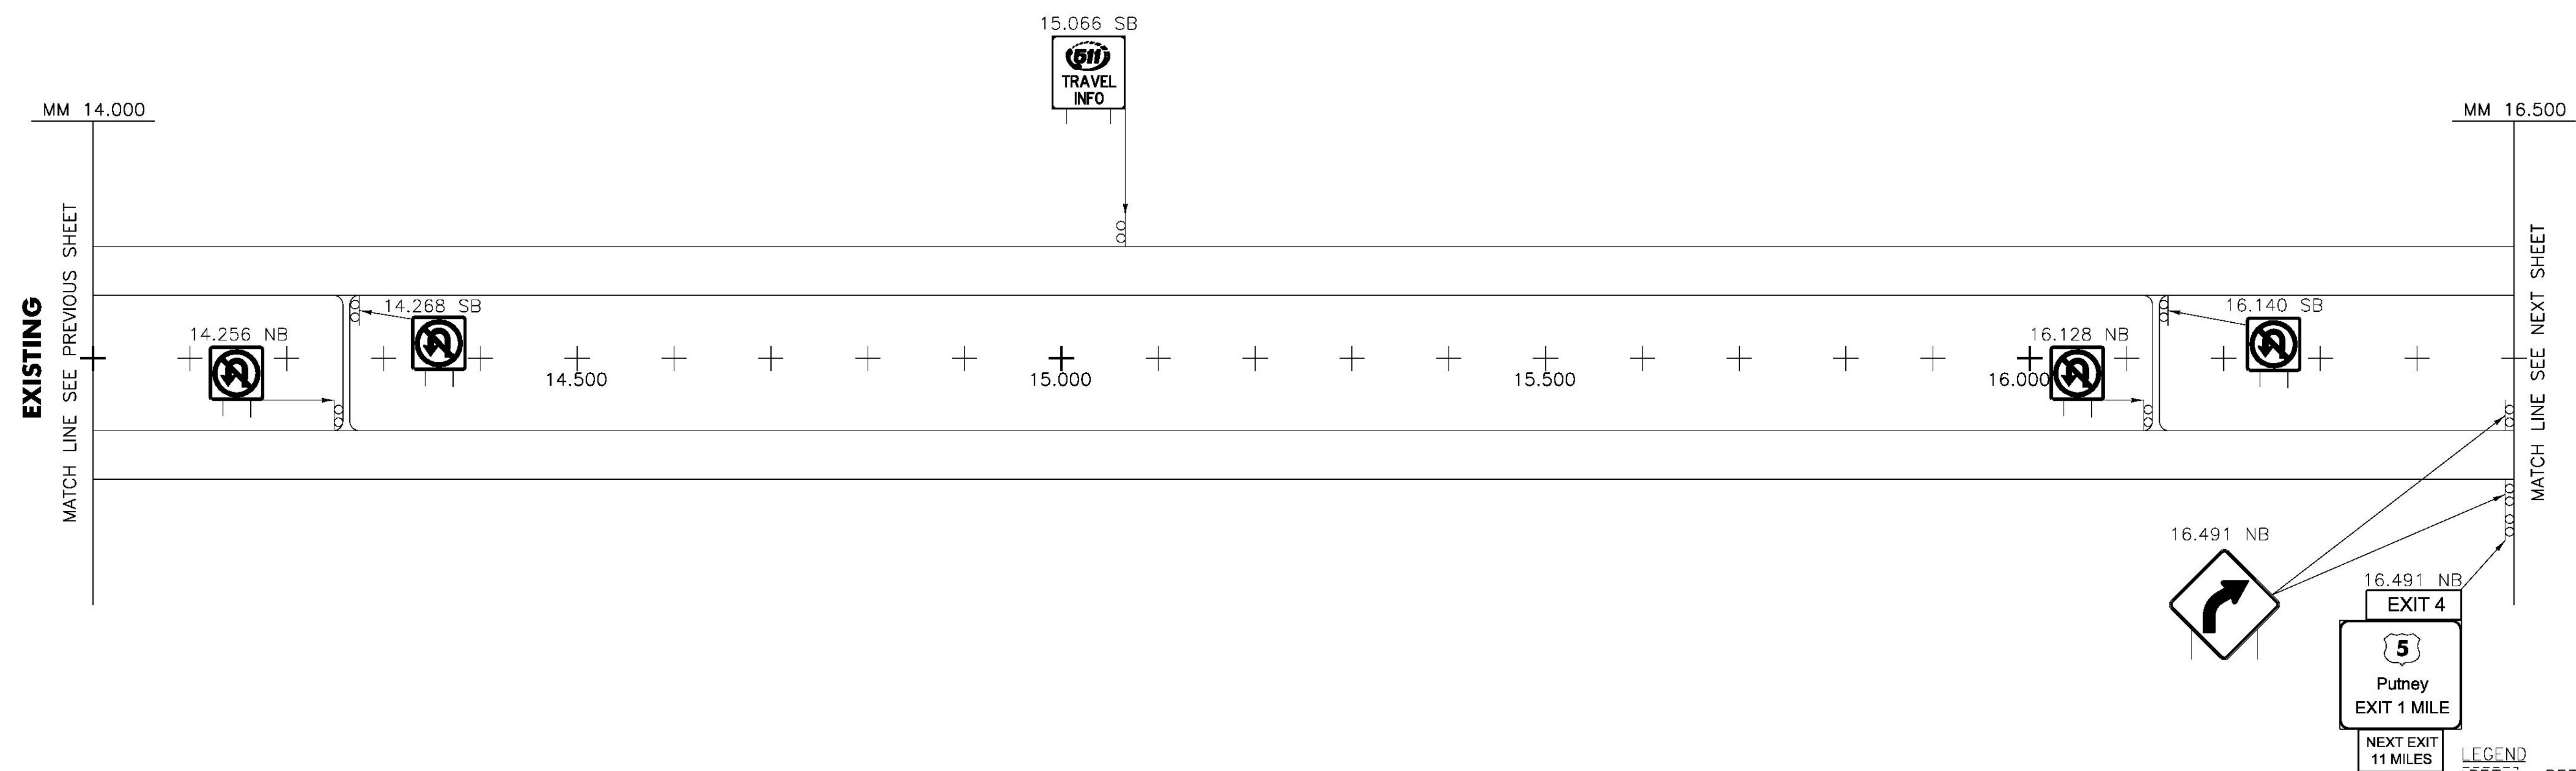

ALL EXISTING SIGNS AND POSTS TO BE REMOVED UNLESS OTHERWISE NOTED

LEGEND  
 [RET] - RETAIN  
 [R&S] - REMOVE & SALVAGE

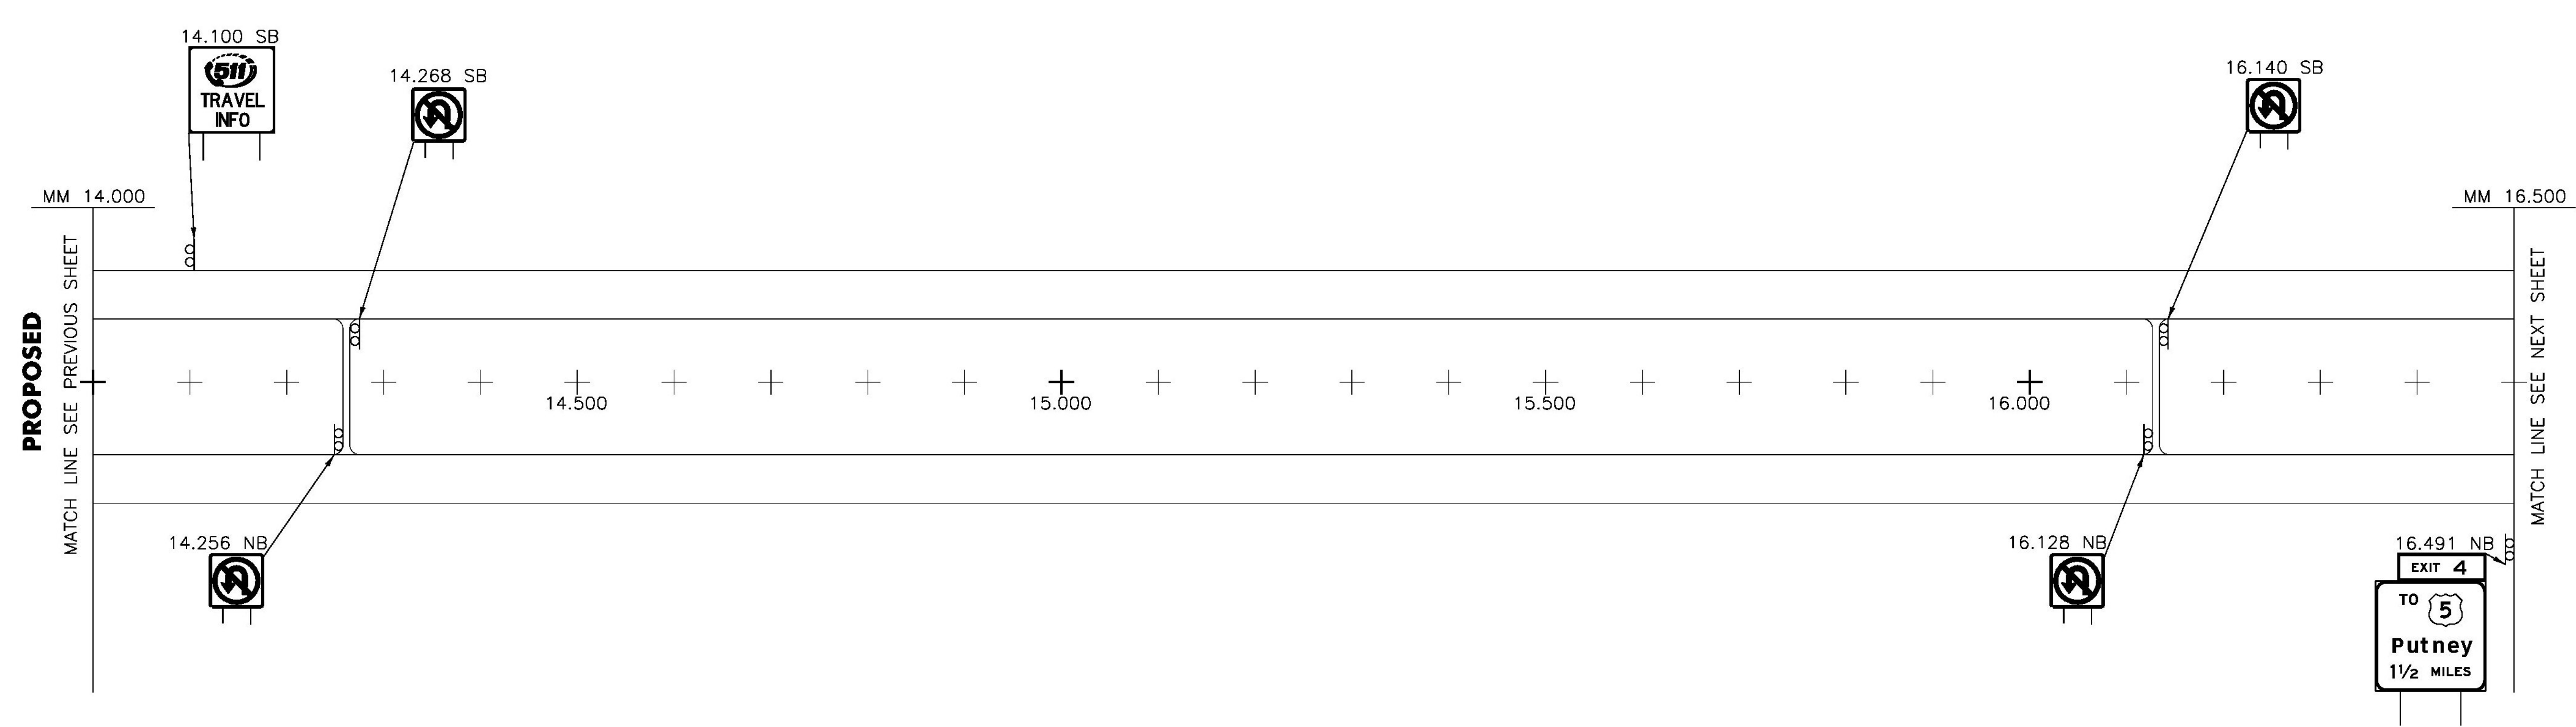

ALL PROPOSED SIGNS ARE NEW UNLESS OTHERWISE NOTED

NOT TO SCALE

LEGEND  
 [RET] - RETAIN  
 [SALV] - SALVAGE

**CLD** CONSULTING ENGINEERS  
 540 Commercial Street, Manchester, NH 03101  
 (603) 668-8223 • Fax: (603) 668-8802  
 cld@cldenigneers.com • www.cldenigneers.com  
 Maine • New Hampshire • Vermont

PROJECT NAME: GUILFORD-ROCKINGHAM	PLOT DATE: 4/17/2014
PROJECT NUMBER: IMG SIGN(44)	DRAWN BY: S. GOODWIN
FILE NAME: z12A528mainline.dgn	CHECKED BY: D. MUNRO
PROJECT LEADER: C. GREGORY	SHEET II OF 157
DESIGNED BY: J. SMITH	
MAINLINE SIGN LAYOUT 7	

CLD 12-0350 MODEL: 07