



REMOVING SIGNS  
 TYPE A: 6  
 TYPE B: 1  
 BRIDGE PLAQUE: 2

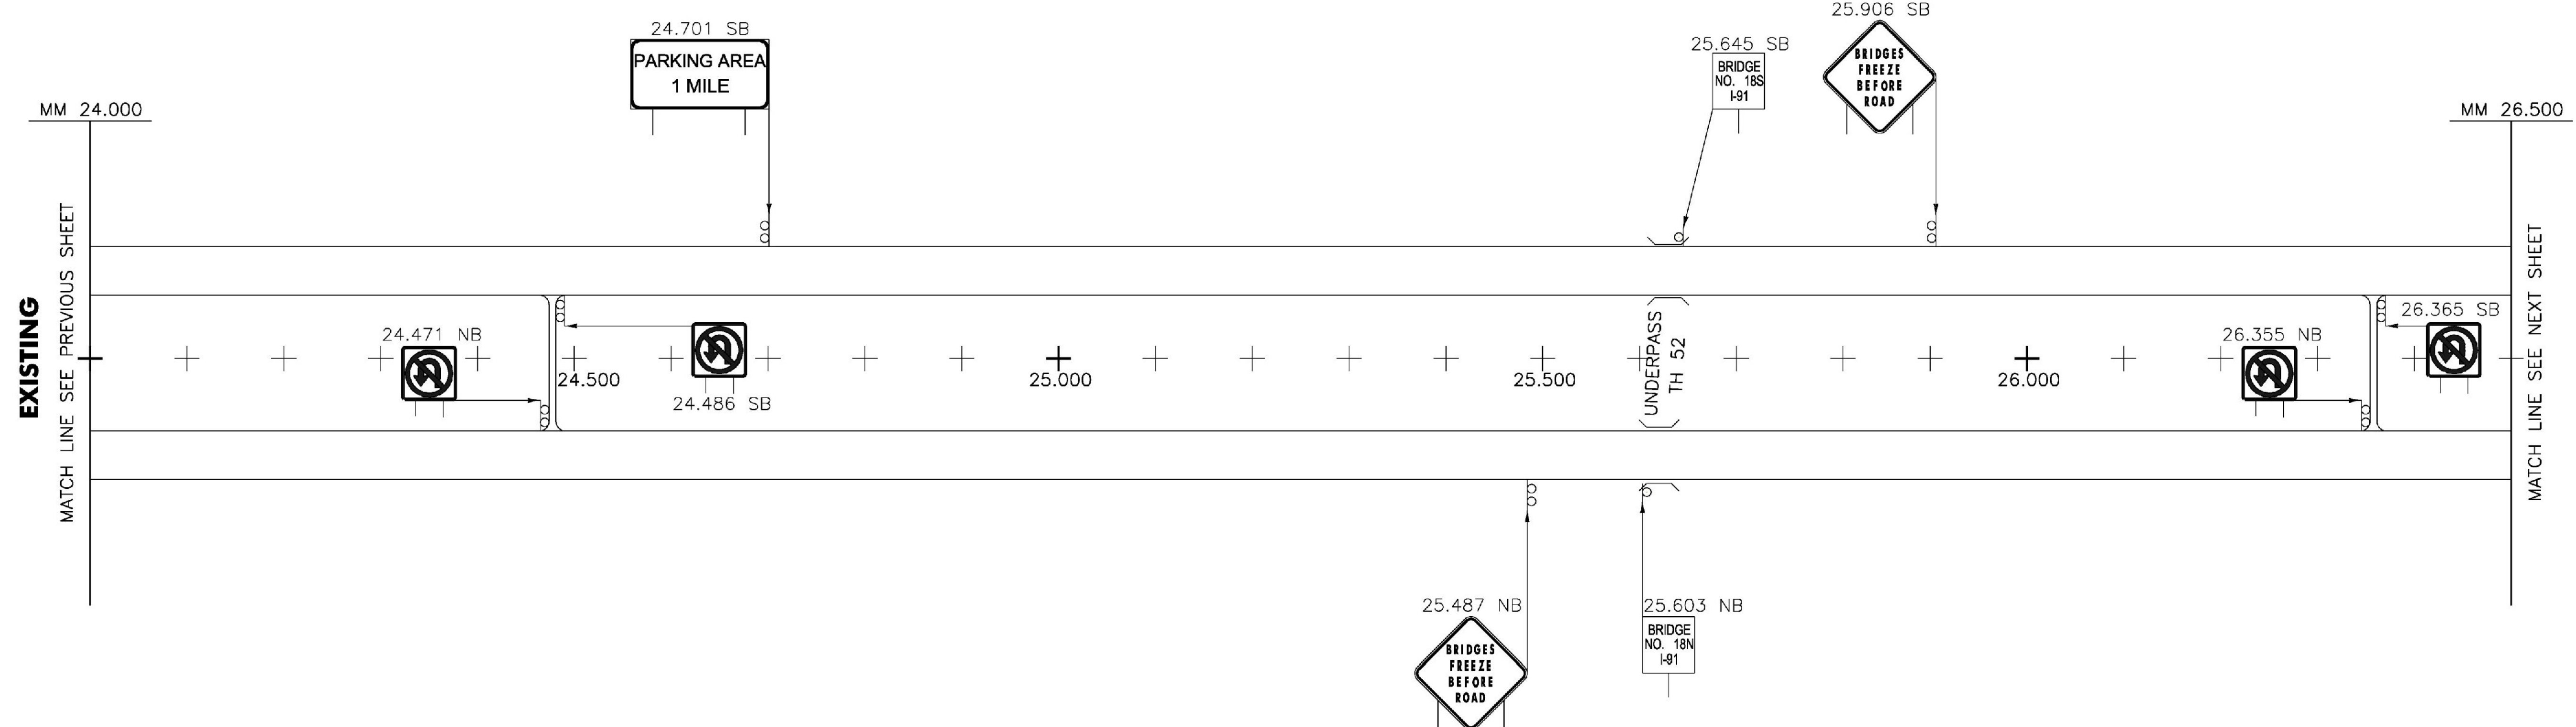

ALL EXISTING SIGNS AND POSTS TO BE REMOVED UNLESS OTHERWISE NOTED

LEGEND  
 [RET] - RETAIN  
 [R&S] - REMOVE & SALVAGE

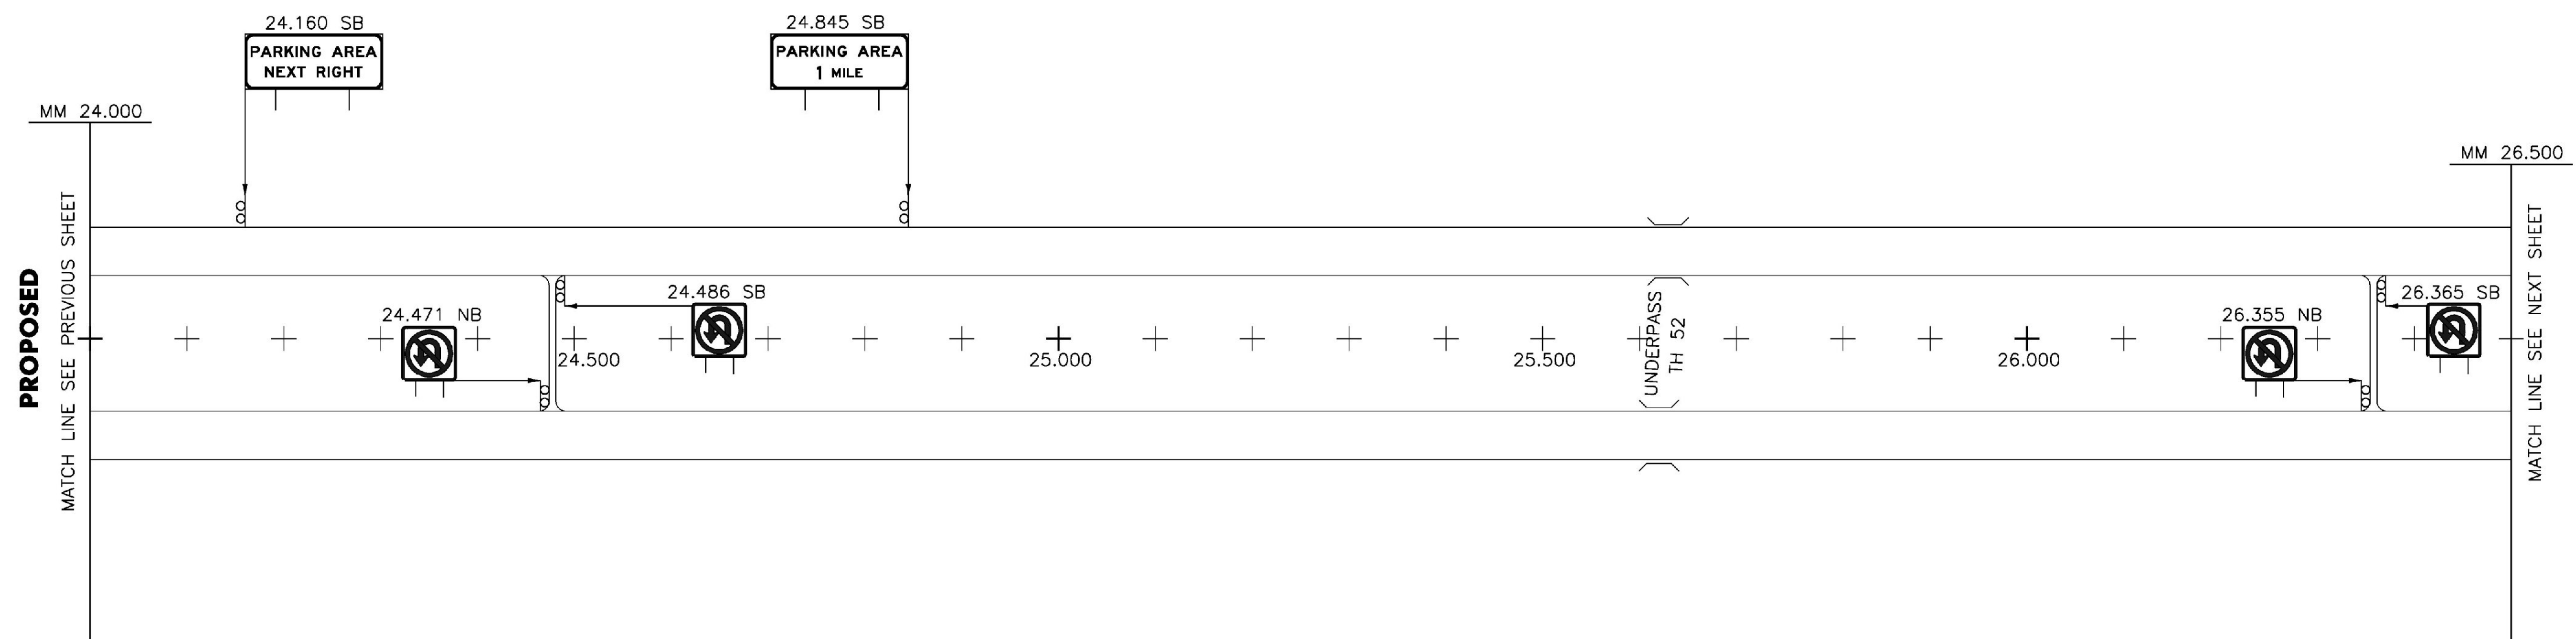

ALL PROPOSED SIGNS ARE NEW UNLESS OTHERWISE NOTED

NOT TO SCALE

LEGEND  
 [RET] - RETAIN  
 [SALV] - SALVAGE



540 Commercial Street, Manchester, NH 03101  
 (603) 668-8223 • Fax: (603) 668-8802  
 cid@cidengineers.com • www.cidengineers.com  
 Maine • New Hampshire • Vermont

PROJECT NAME: GUILFORD-ROCKINGHAM  
 PROJECT NUMBER: IMG SIGN(44)

FILE NAME: z12A528mainline.dgn  
 PROJECT LEADER: C. GREGORY  
 DESIGNED BY: J. SMITH  
 MAINLINE SIGN LAYOUT II

PLOT DATE: 4/17/2014  
 DRAWN BY: S. GOODWIN  
 CHECKED BY: D. MUNRO  
 SHEET 15 OF 157

CLD 12-0350 MODEL: II