


ALL EXISTING SIGNS AND POSTS TO BE REMOVED UNLESS OTHERWISE NOTED

REMOVING SIGNS  
 TYPE A: 22  
 TYPE B: 5  
 BRIDGE PLAQUE: 2

LEGEND  
 [RET] - RETAIN  
 [R&S] - REMOVE & SALVAGE

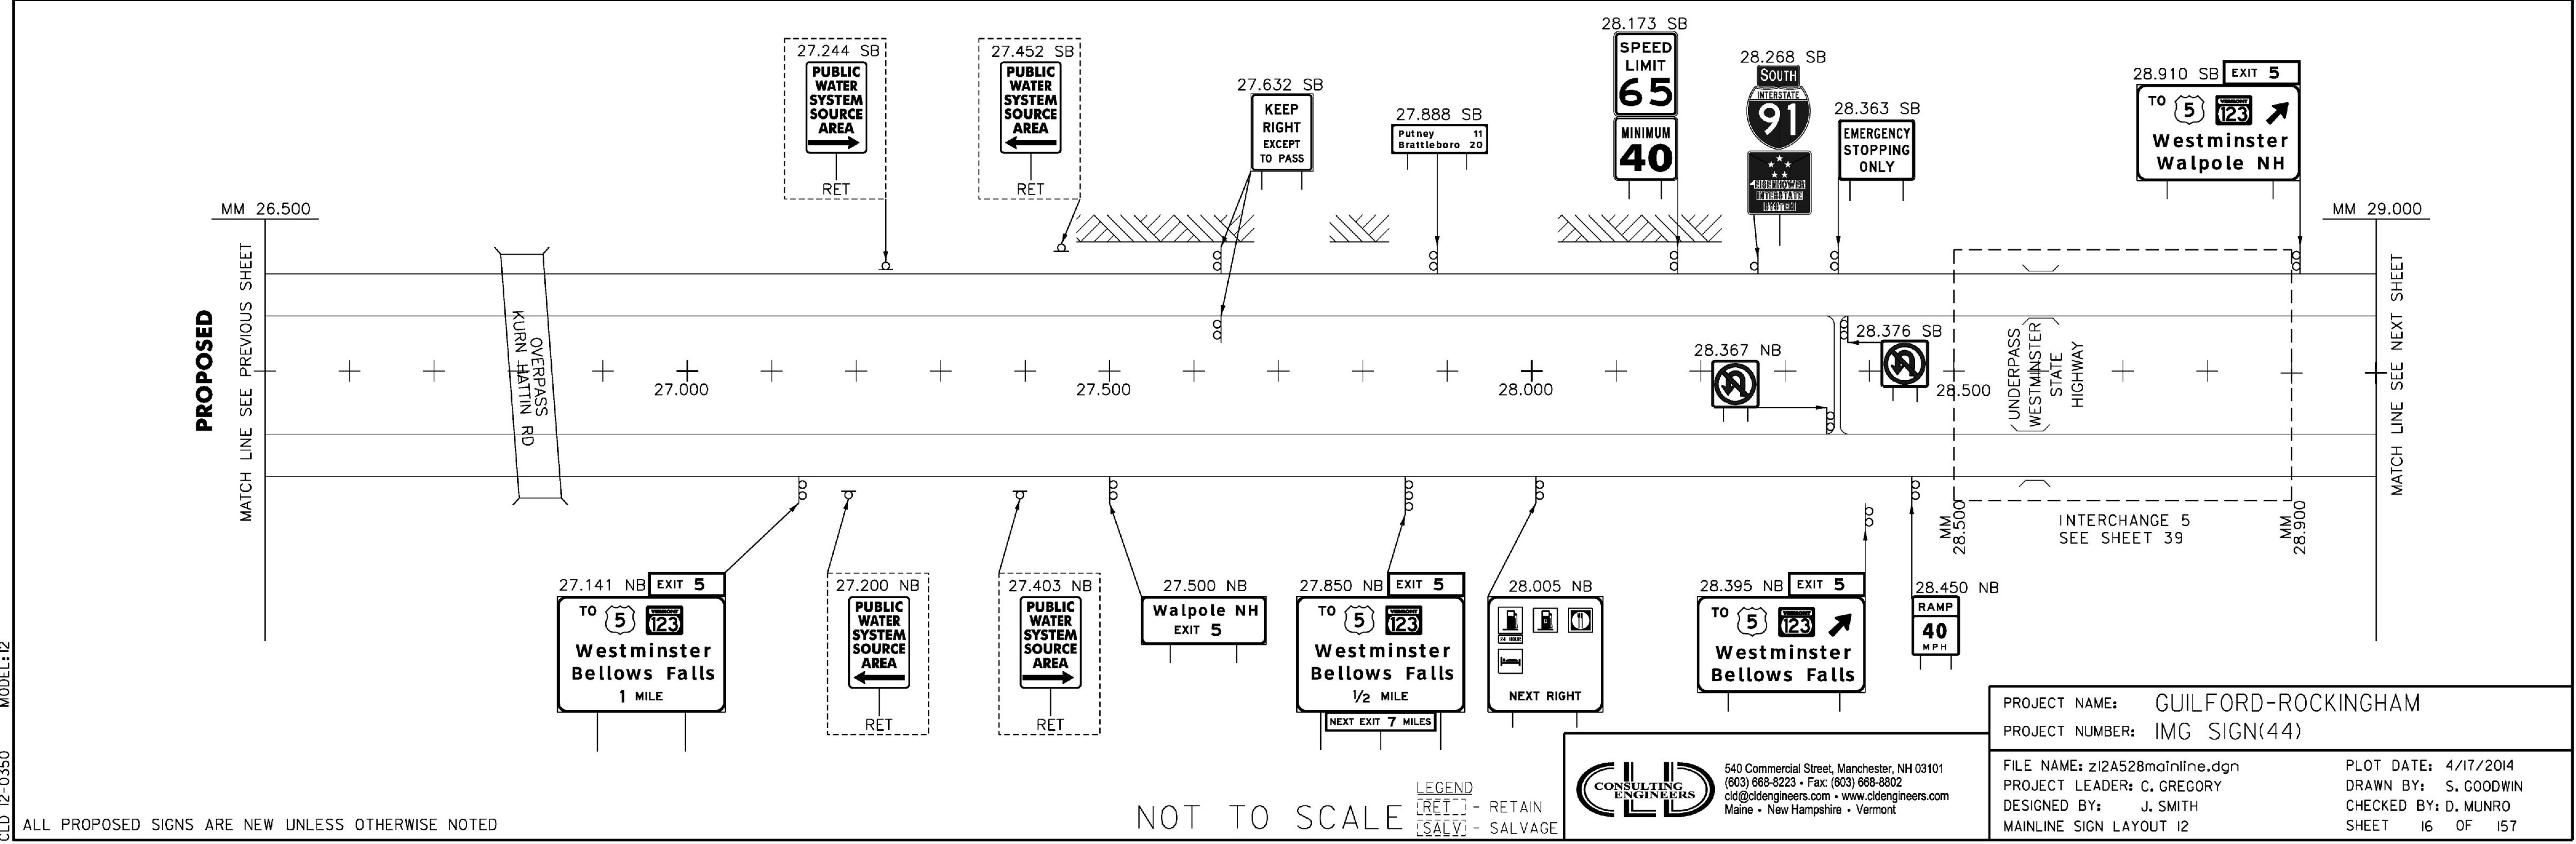

ALL PROPOSED SIGNS ARE NEW UNLESS OTHERWISE NOTED

NOT TO SCALE

LEGEND  
 [RET] - RETAIN  
 [S&V] - SALVAGE

**CLD CONSULTING ENGINEERS**  
 540 Commercial Street, Manchester, NH 03101  
 (603) 668-8223 • Fax: (603) 668-8802  
 cid@clidengineers.com • www.clidengineers.com  
 Maine • New Hampshire • Vermont

PROJECT NAME:	GUILFORD-ROCKINGHAM	PLOT DATE:	4/17/2014
PROJECT NUMBER:	IMG SIGN(44)	DRAWN BY:	S. GOODWIN
FILE NAME:	z12A528mainline.dgn	CHECKED BY:	J. SMITH
DESIGNED BY:	J. SMITH	MAINLINE SIGN LAYOUT 12	SHEET 16 OF 157

MODEL:12  
 CLD 12-0350