
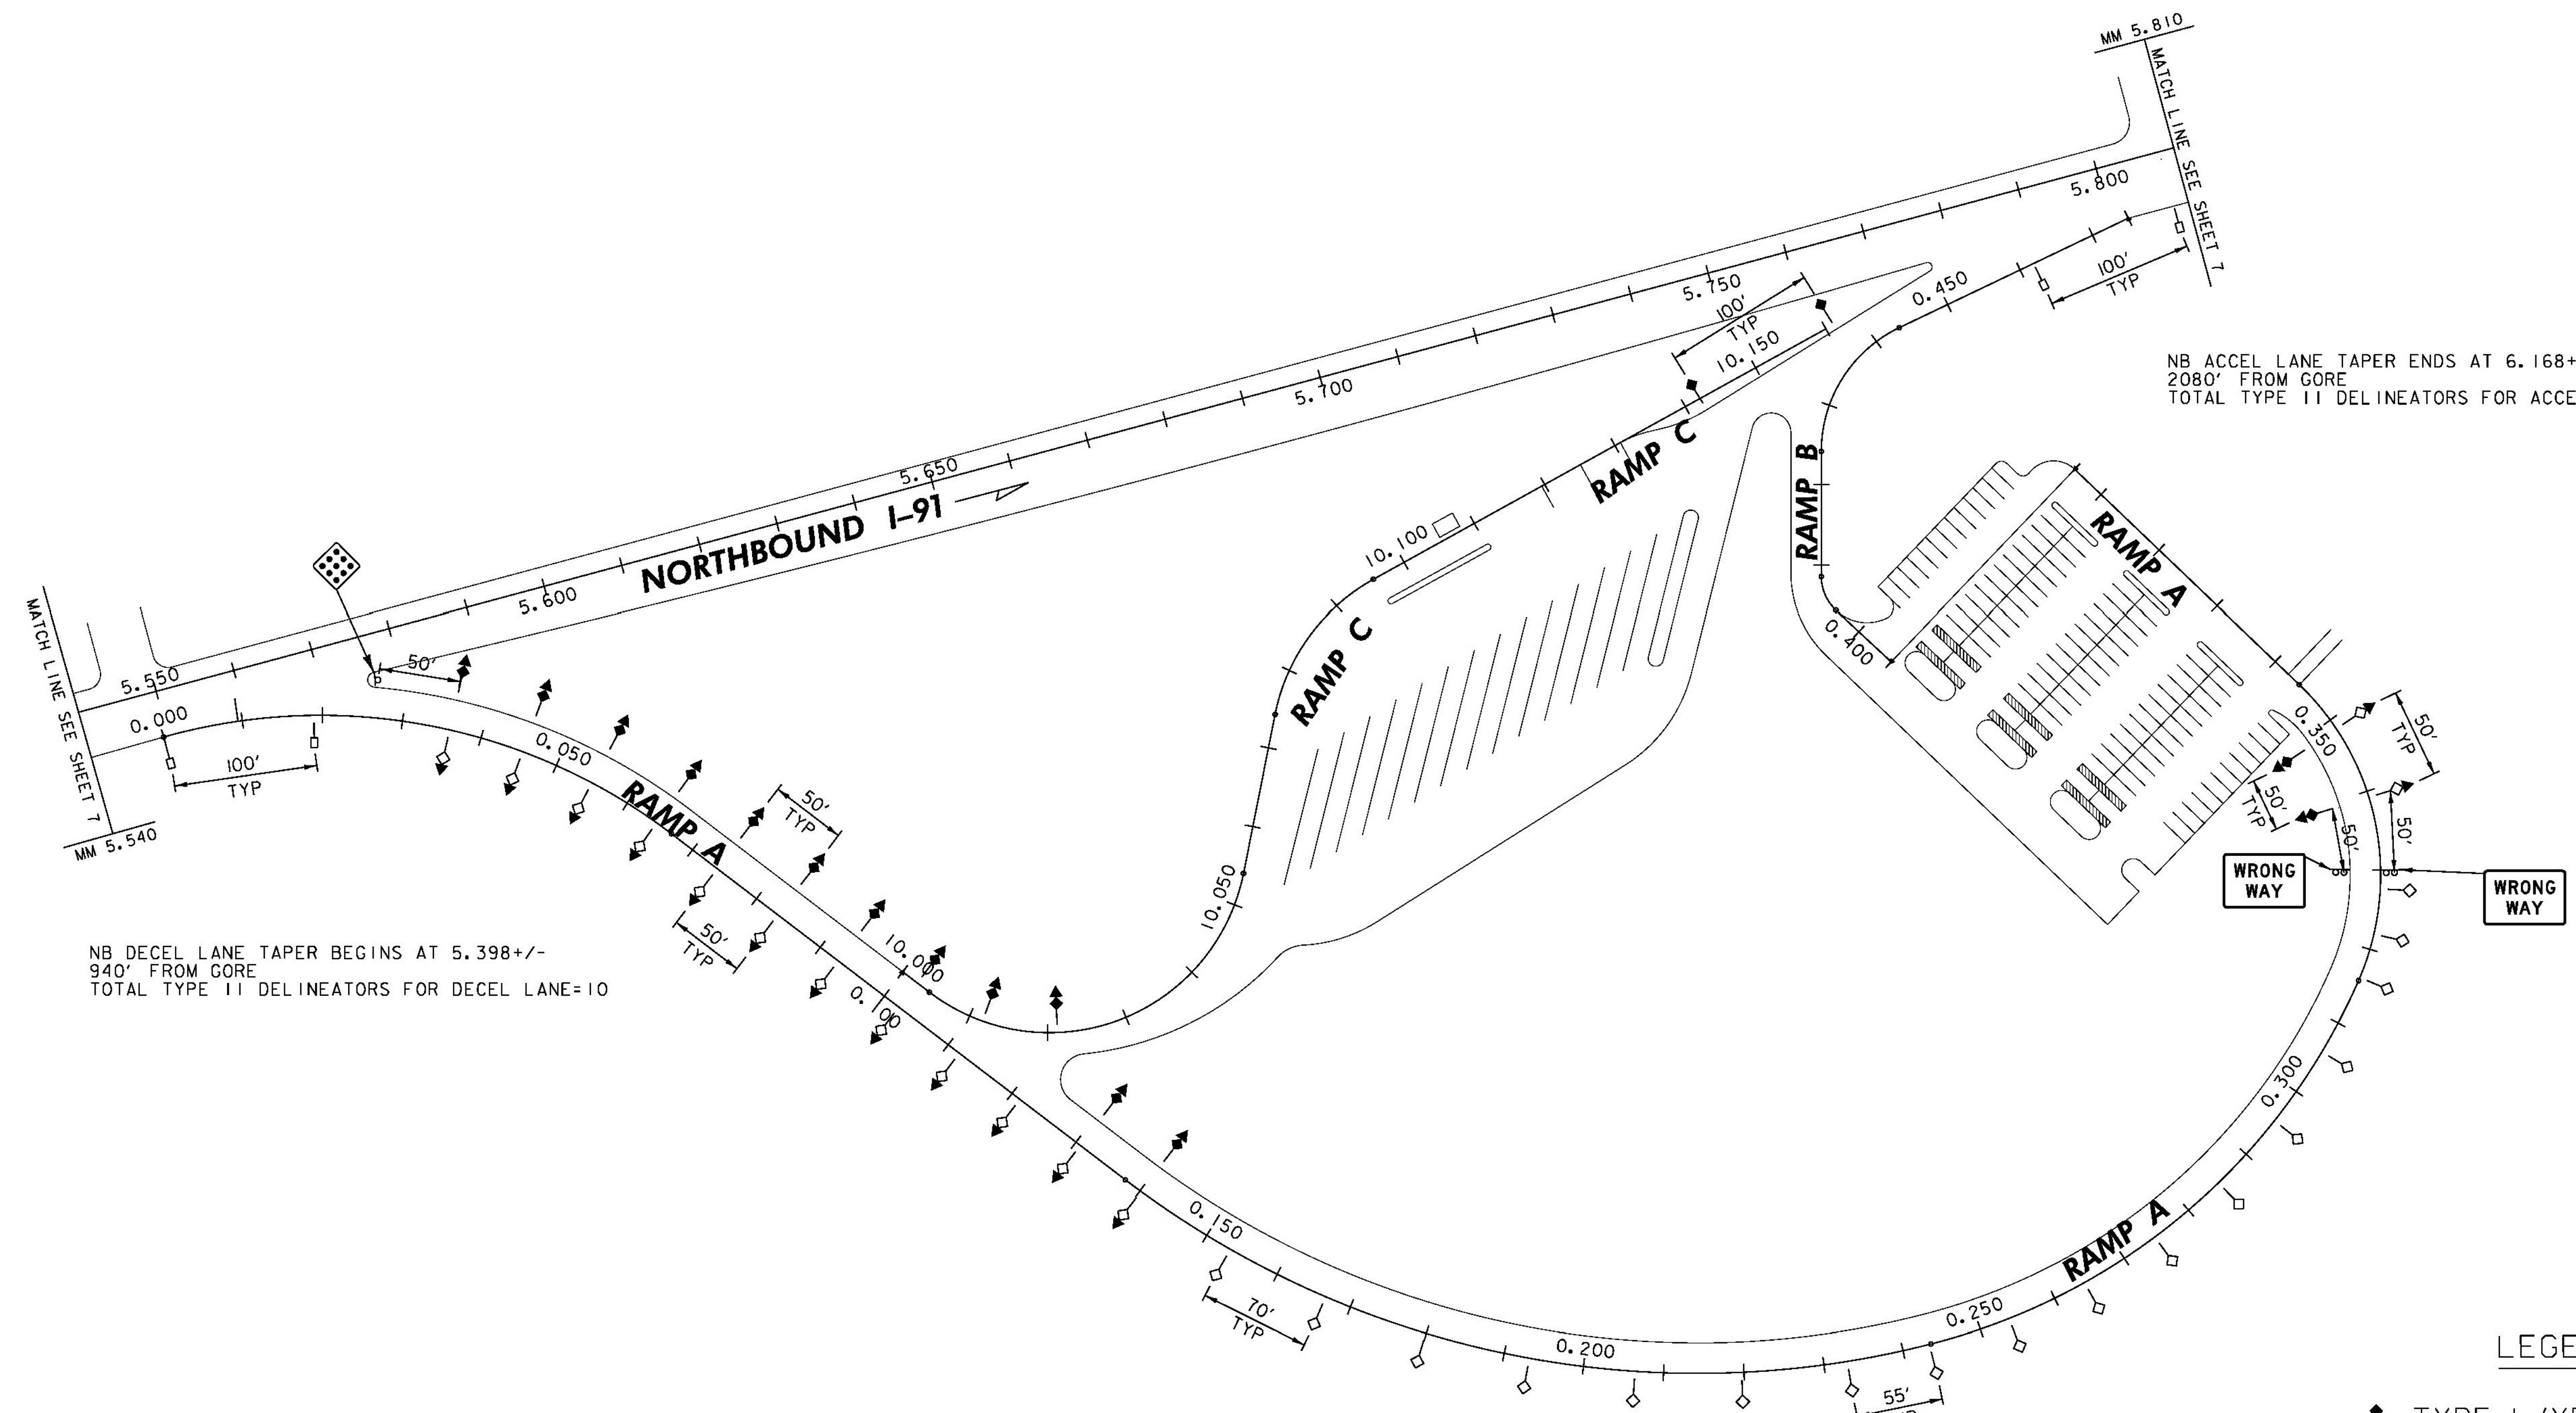


NOTE
FOR TYPICAL PLACEMENT OF DELINEATORS
SEE STANDARDS E-197 AND T-40.

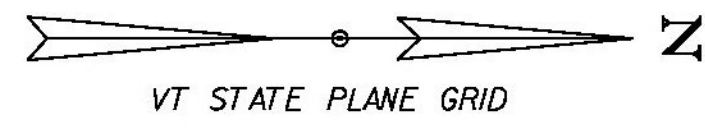

NB DECEL LANE TAPER BEGINS AT 5.398+/-
940' FROM GORE
TOTAL TYPE II DELINEATORS FOR DECEL LANE=10

NB ACCEL LANE TAPER ENDS AT 6.168+/-
2080' FROM GORE
TOTAL TYPE II DELINEATORS FOR ACCEL LANE=21

LEGEND

- ◆ TYPE I (YELLOW)
- ◇ TYPE I (WHITE)
- ⊥ TYPE II (WHITE)
- ▲ TYPE III (YELLOW, RED ON BACK)
- ⬆ TYPE III (WHITE, RED ON BACK)

PROJECT NAME:	GUILFORD-ROCKINGHAM
PROJECT NUMBER:	IMG SIGN(44)
FILE NAME:	z12A528welcome.dgn
PROJECT LEADER:	C. GREGORY
DESIGNED BY:	S. GOODWIN
GUILFORD WELCOME CTR. DELINEATOR LAYOUT SHEET	46 OF 157
PLOT DATE:	4/17/2014
DRAWN BY:	S. GOODWIN
CHECKED BY:	J. BRZEZOWSKI

CLD
CONSULTING ENGINEERS
540 Commercial Street, Manchester, NH 03101
(603) 668-8223 • Fax: (603) 668-8802
cid@clidengineers.com • www.clidengineers.com
Maine • New Hampshire • Vermont

NOT TO SCALE

CLD 12-0350 MODEL: Delin